

SITE PLAN
SCALE 1:1000

DRAWINGS REFERENCES:


- REFER TO DRAWING D111-CSC-XX-XX-DR-C-0001 FOR PROPOSED ROAD LAYOUT.
- REFER TO DRAWING D111-CSC-XX-XX-DR-C-0009 FOR CROSS SECTION DETAILS AND ROAD BUILD UP DETAILS.
- REFER TO DRAWING D111-CSC-XX-XX-DR-C-0010 FOR PROPOSED SIGHTLINES.
- REFER TO DRAWING D111-CSC-XX-XX-DR-C-0011 & 0012 FOR SWEEP PATHS.
- REFER TO DRAWING D111-CSC-XX-XX-DR-C-0013 FOR ROAD MARKINGS AND TRAFFIC SIGNS LAYOUT.
- REFER TO DRAWING D111-CSC-XX-XX-DR-C-0014 FOR TYPICAL ROAD DETAILS.
- REFER TO DRAWINGS D111-CSC-XX-XX-DR-C-0015 TO 0018 FOR ROAD PLAN AND PROFILES.

PLANNING DRAWING.


NOT FOR CONSTRUCTION.
ALL LEVELS GIVEN ARE RELATIVE TO ORDNANCE DATUM.
THIS DRAWING HAS BEEN ISSUED FOR INFORMATION PURPOSES ONLY AND MUST NOT BE USED FOR CONSTRUCTION UNDER ANY CIRCUMSTANCES

ROADS LEGEND:


- SITE BOUNDARY
- PROPOSED ROAD
- PROPOSED FOOTPATH
- PROPOSED SHARED SURFACE
- PROPOSED CYCLETRACK ON ROAD
- PROPOSED CYCLETRACK OFF ROAD
- PROPOSED PARKING SPACE
- PROPOSED EV PARKING SPACE
- PROPOSED RAISED TABLE
- PROPOSED TACTILE PAVING RED COLOURED (CONTROLLED PEDESTRIAN CROSSING)
- PROPOSED TACTILE PAVING BUFF COLOURED (UNCONTROLLED CROSSING)
- PROPOSED CORDUROY TACTILE PAVING

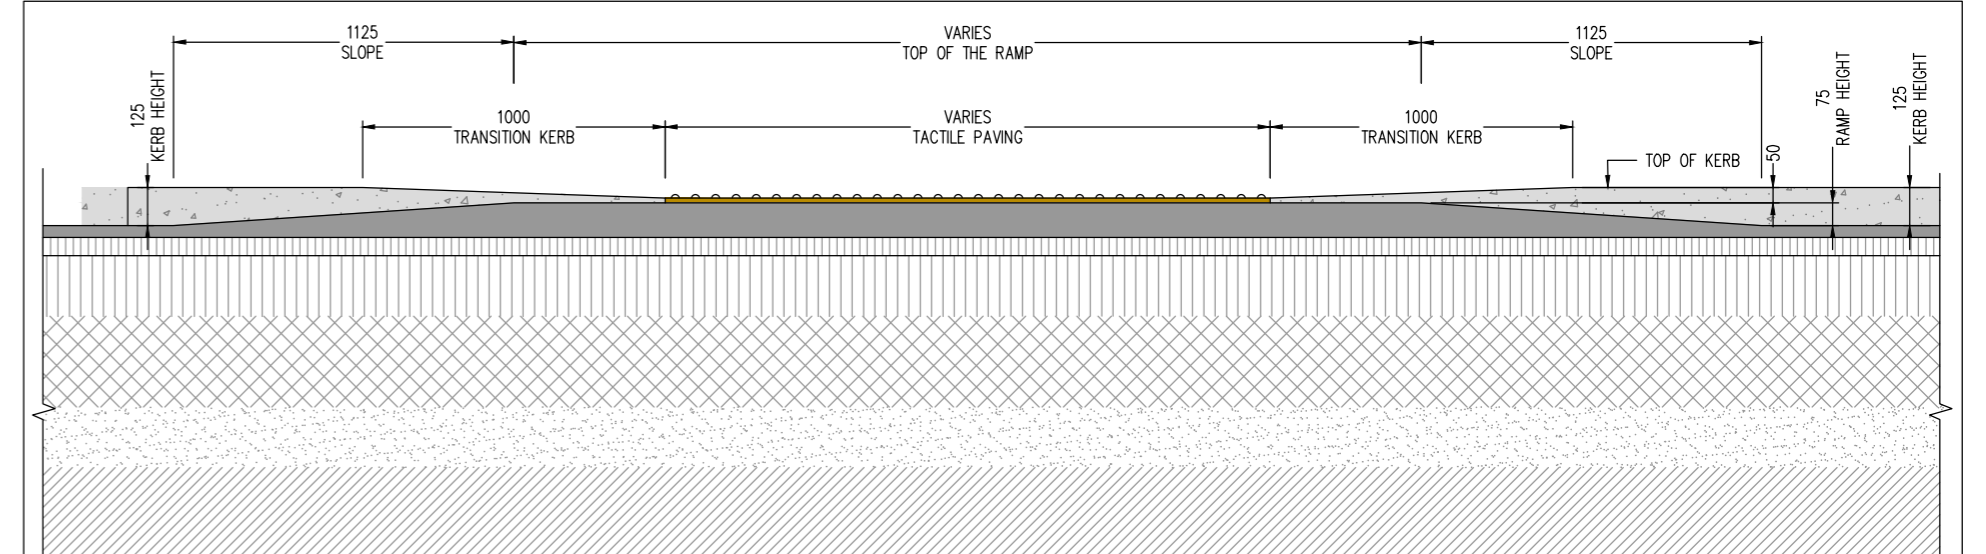


TYPICAL RAISED TABLE SECTION
SCALE 1:20

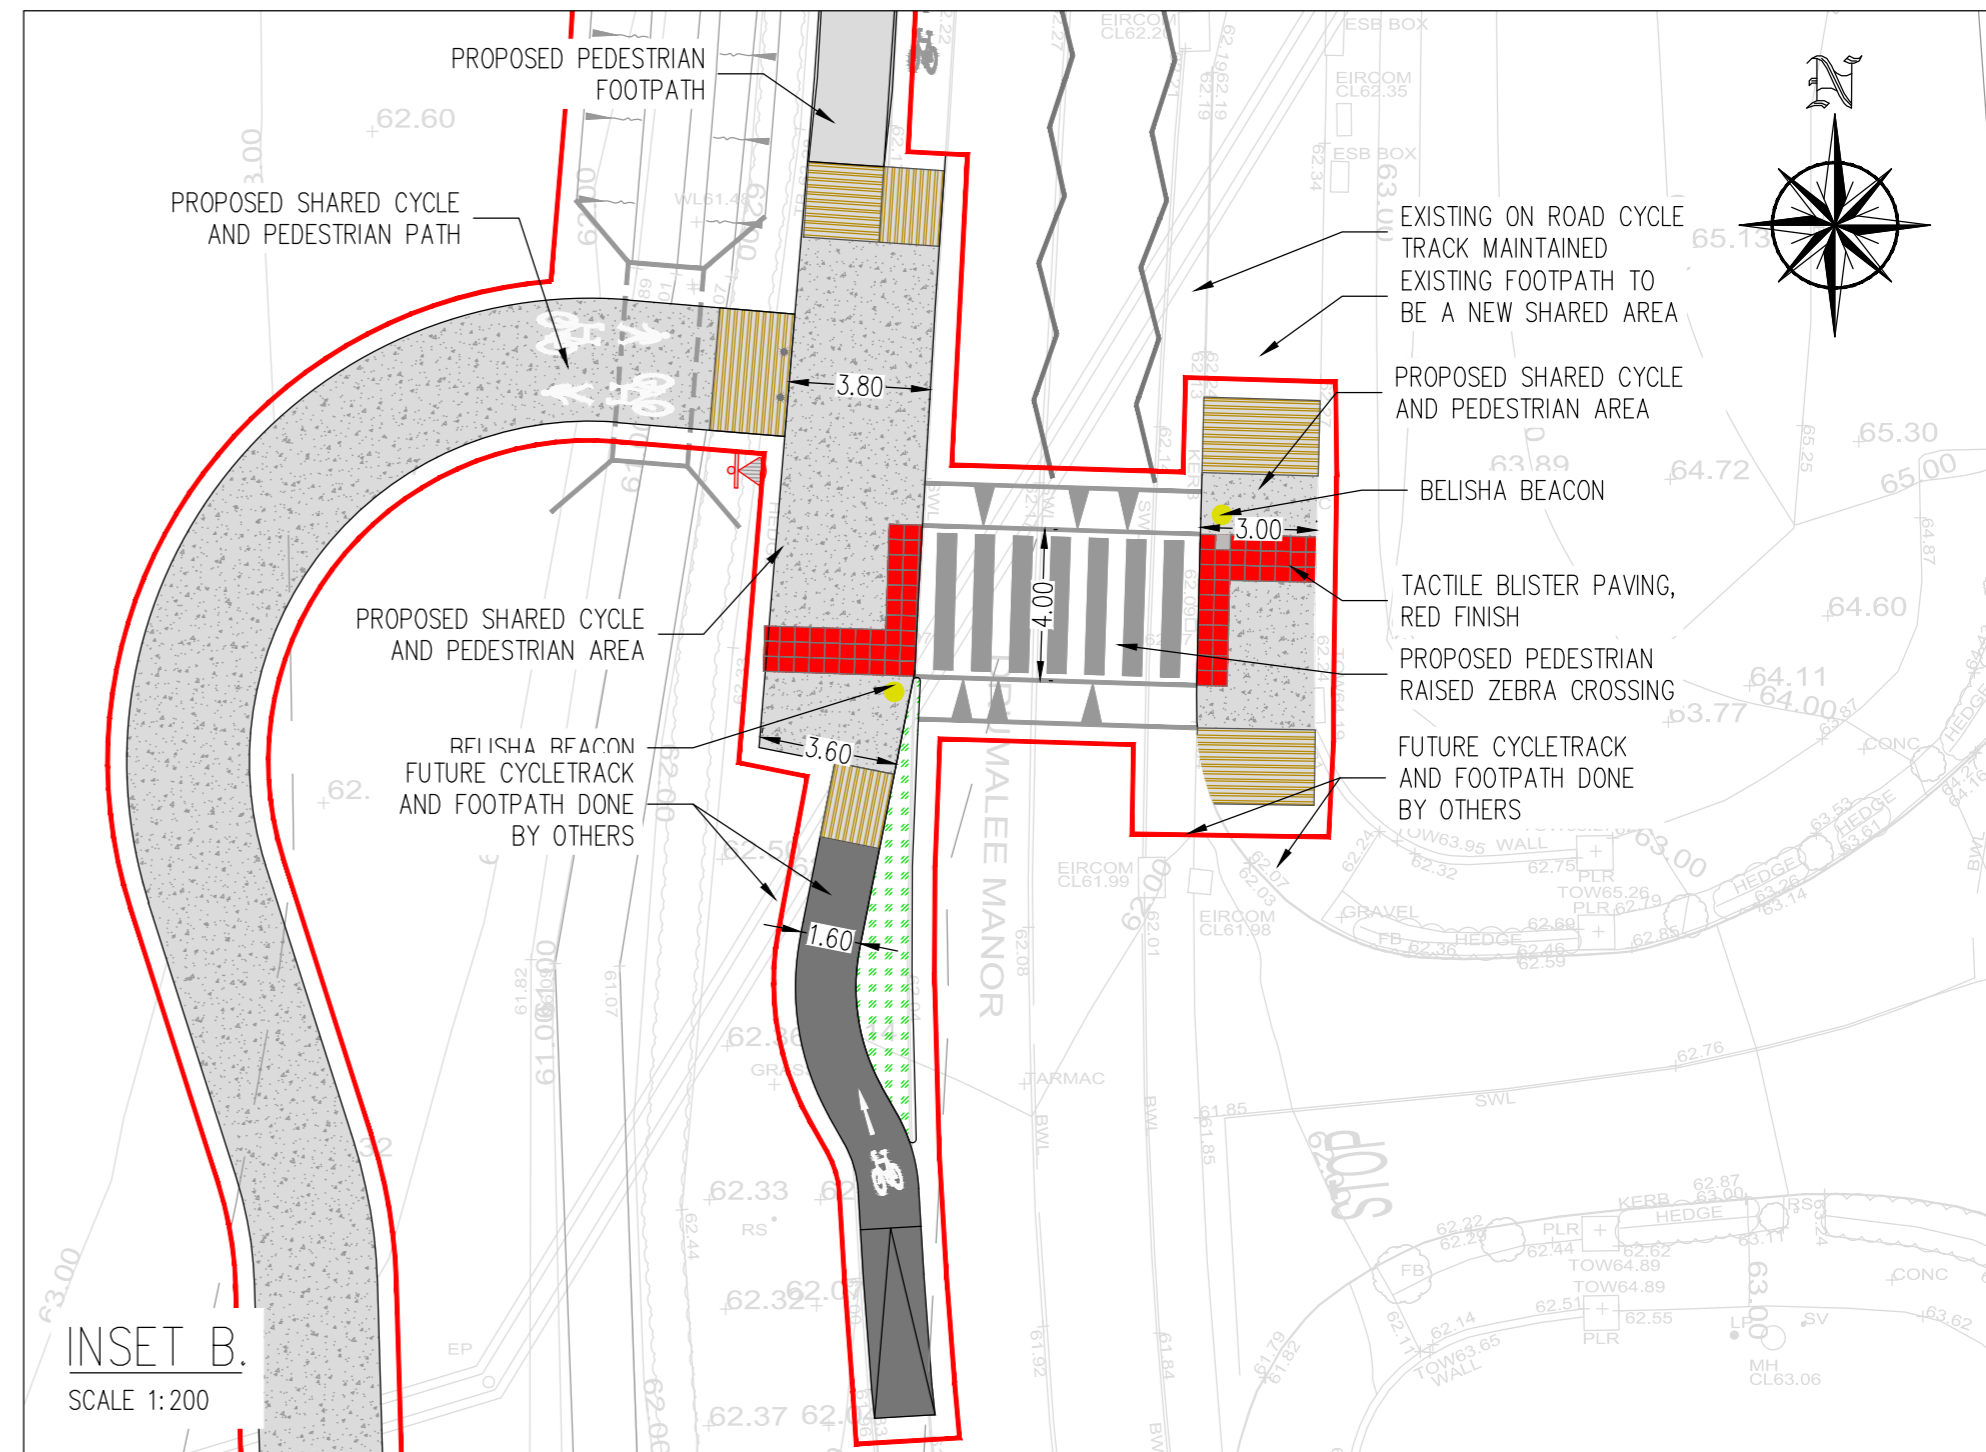

INSET B.
SCALE 1:200

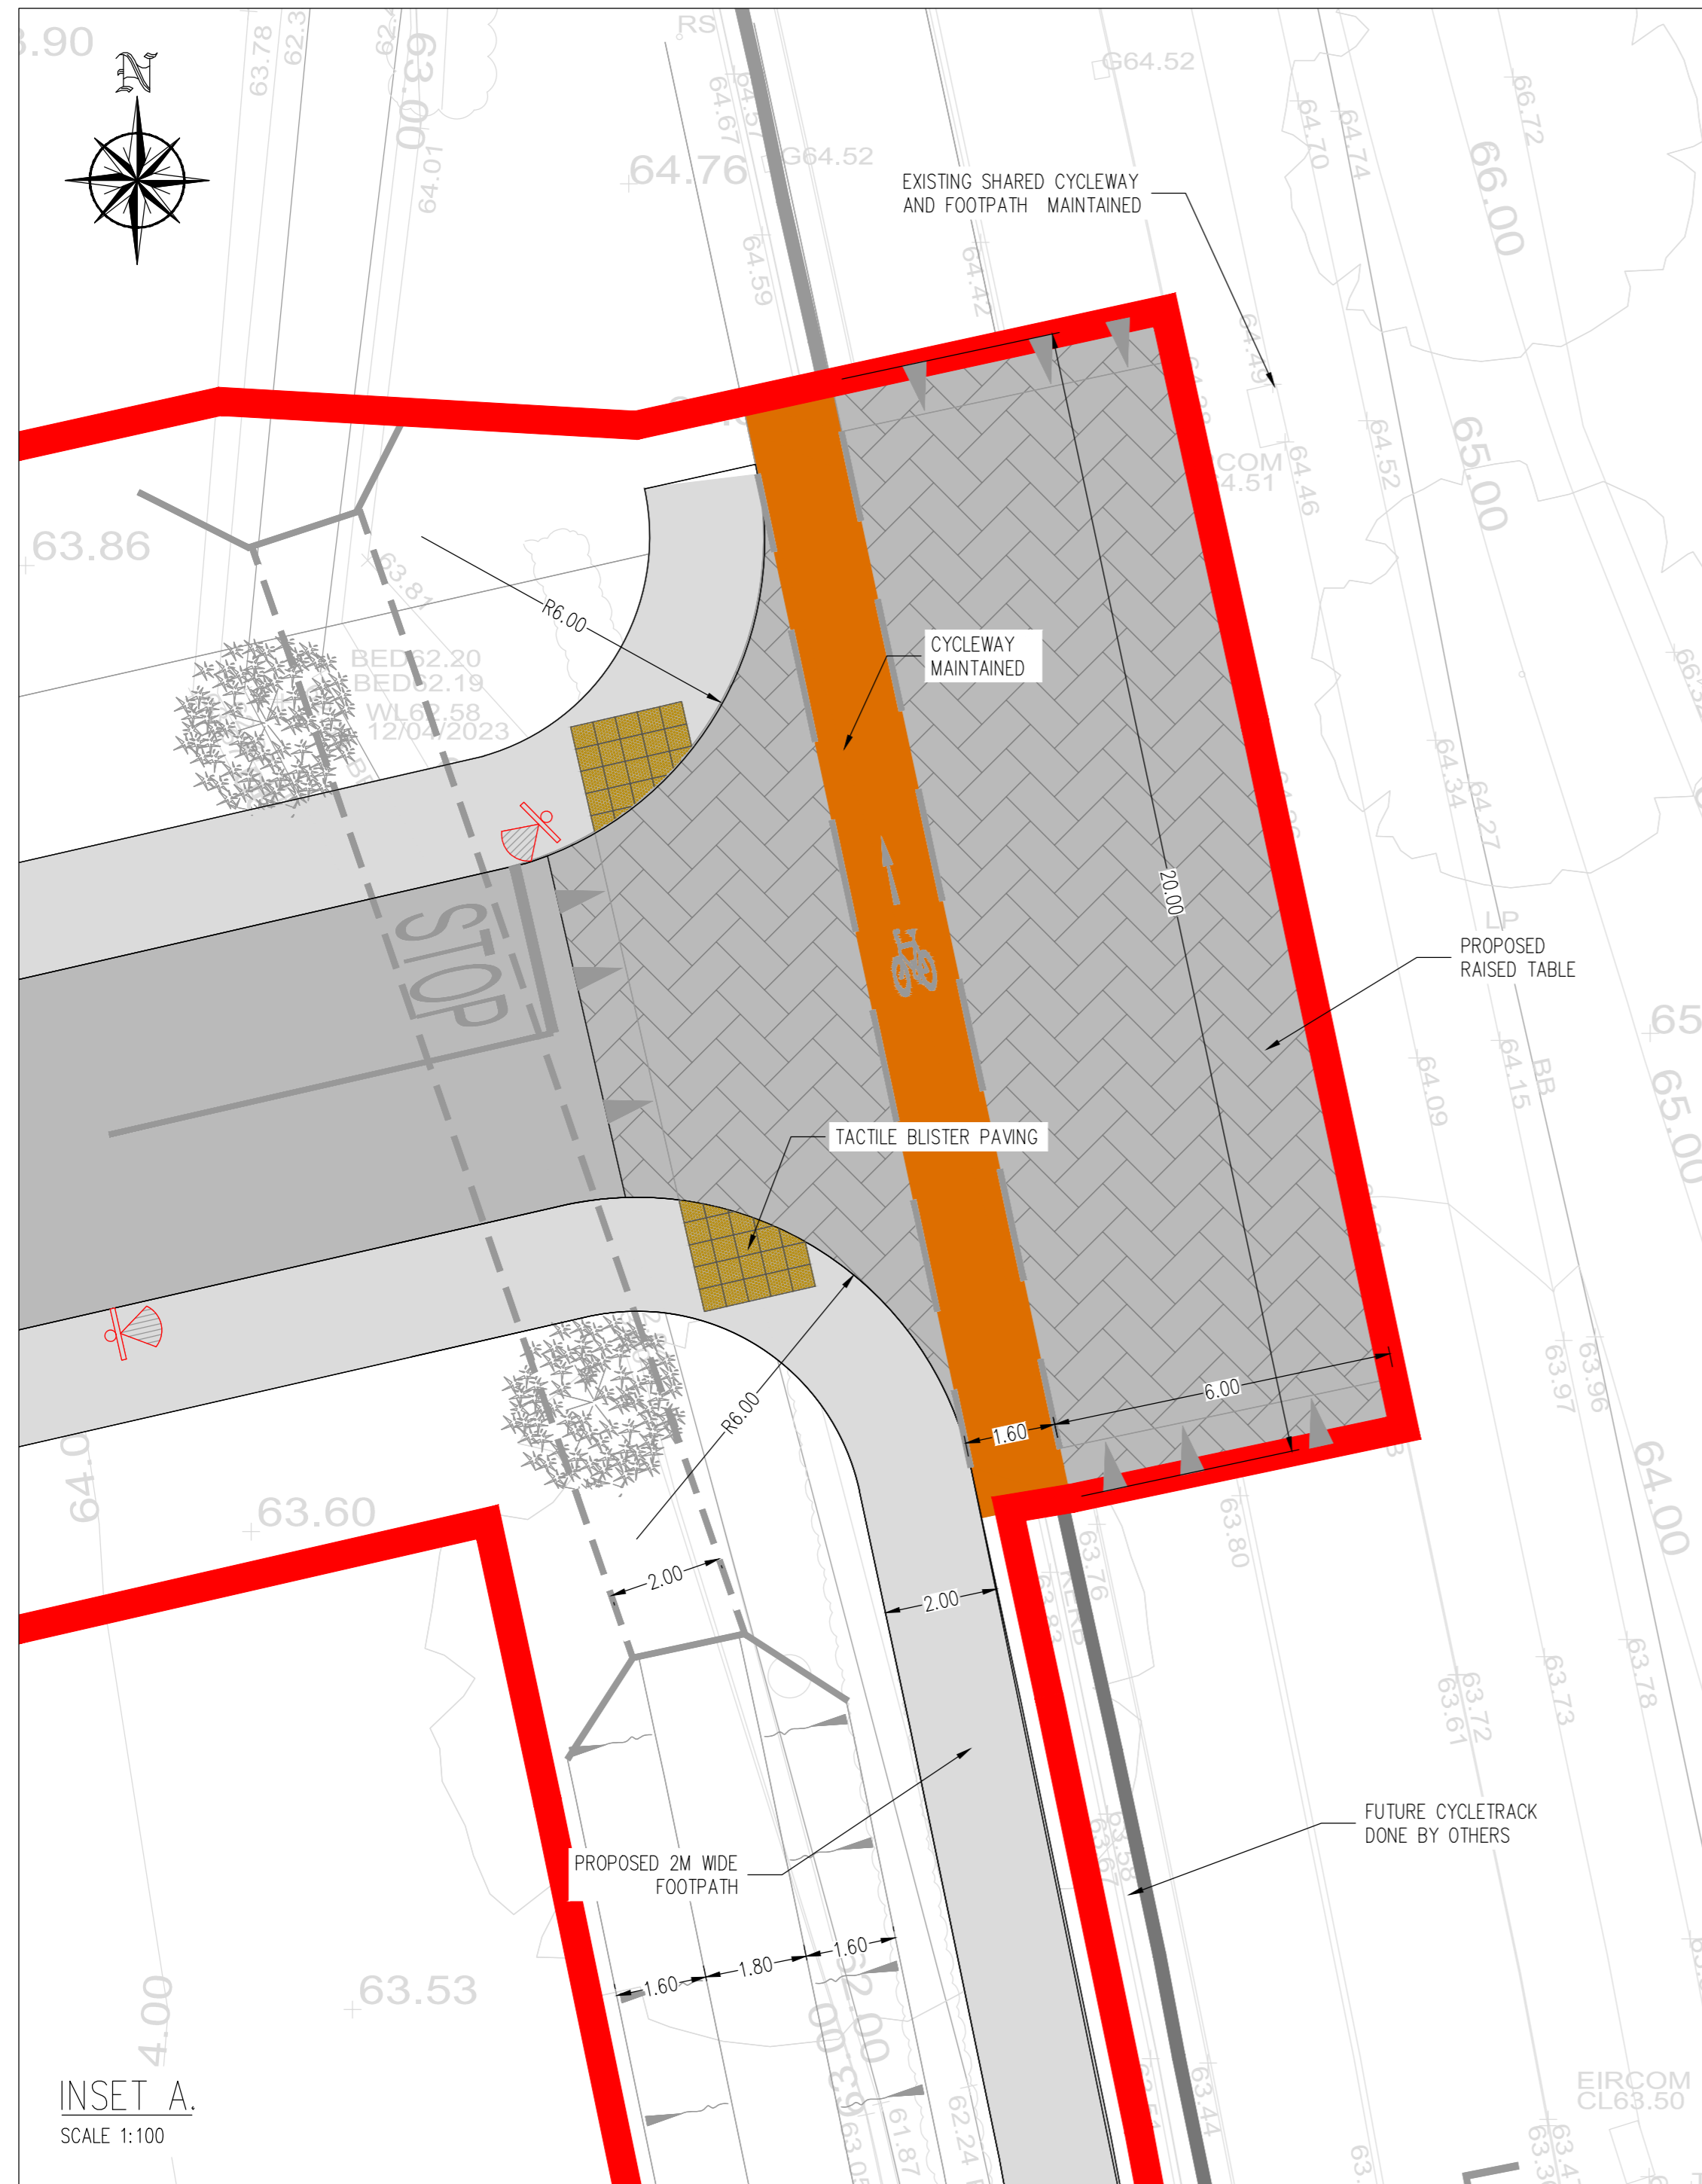

INSET A.
SCALE 1:100

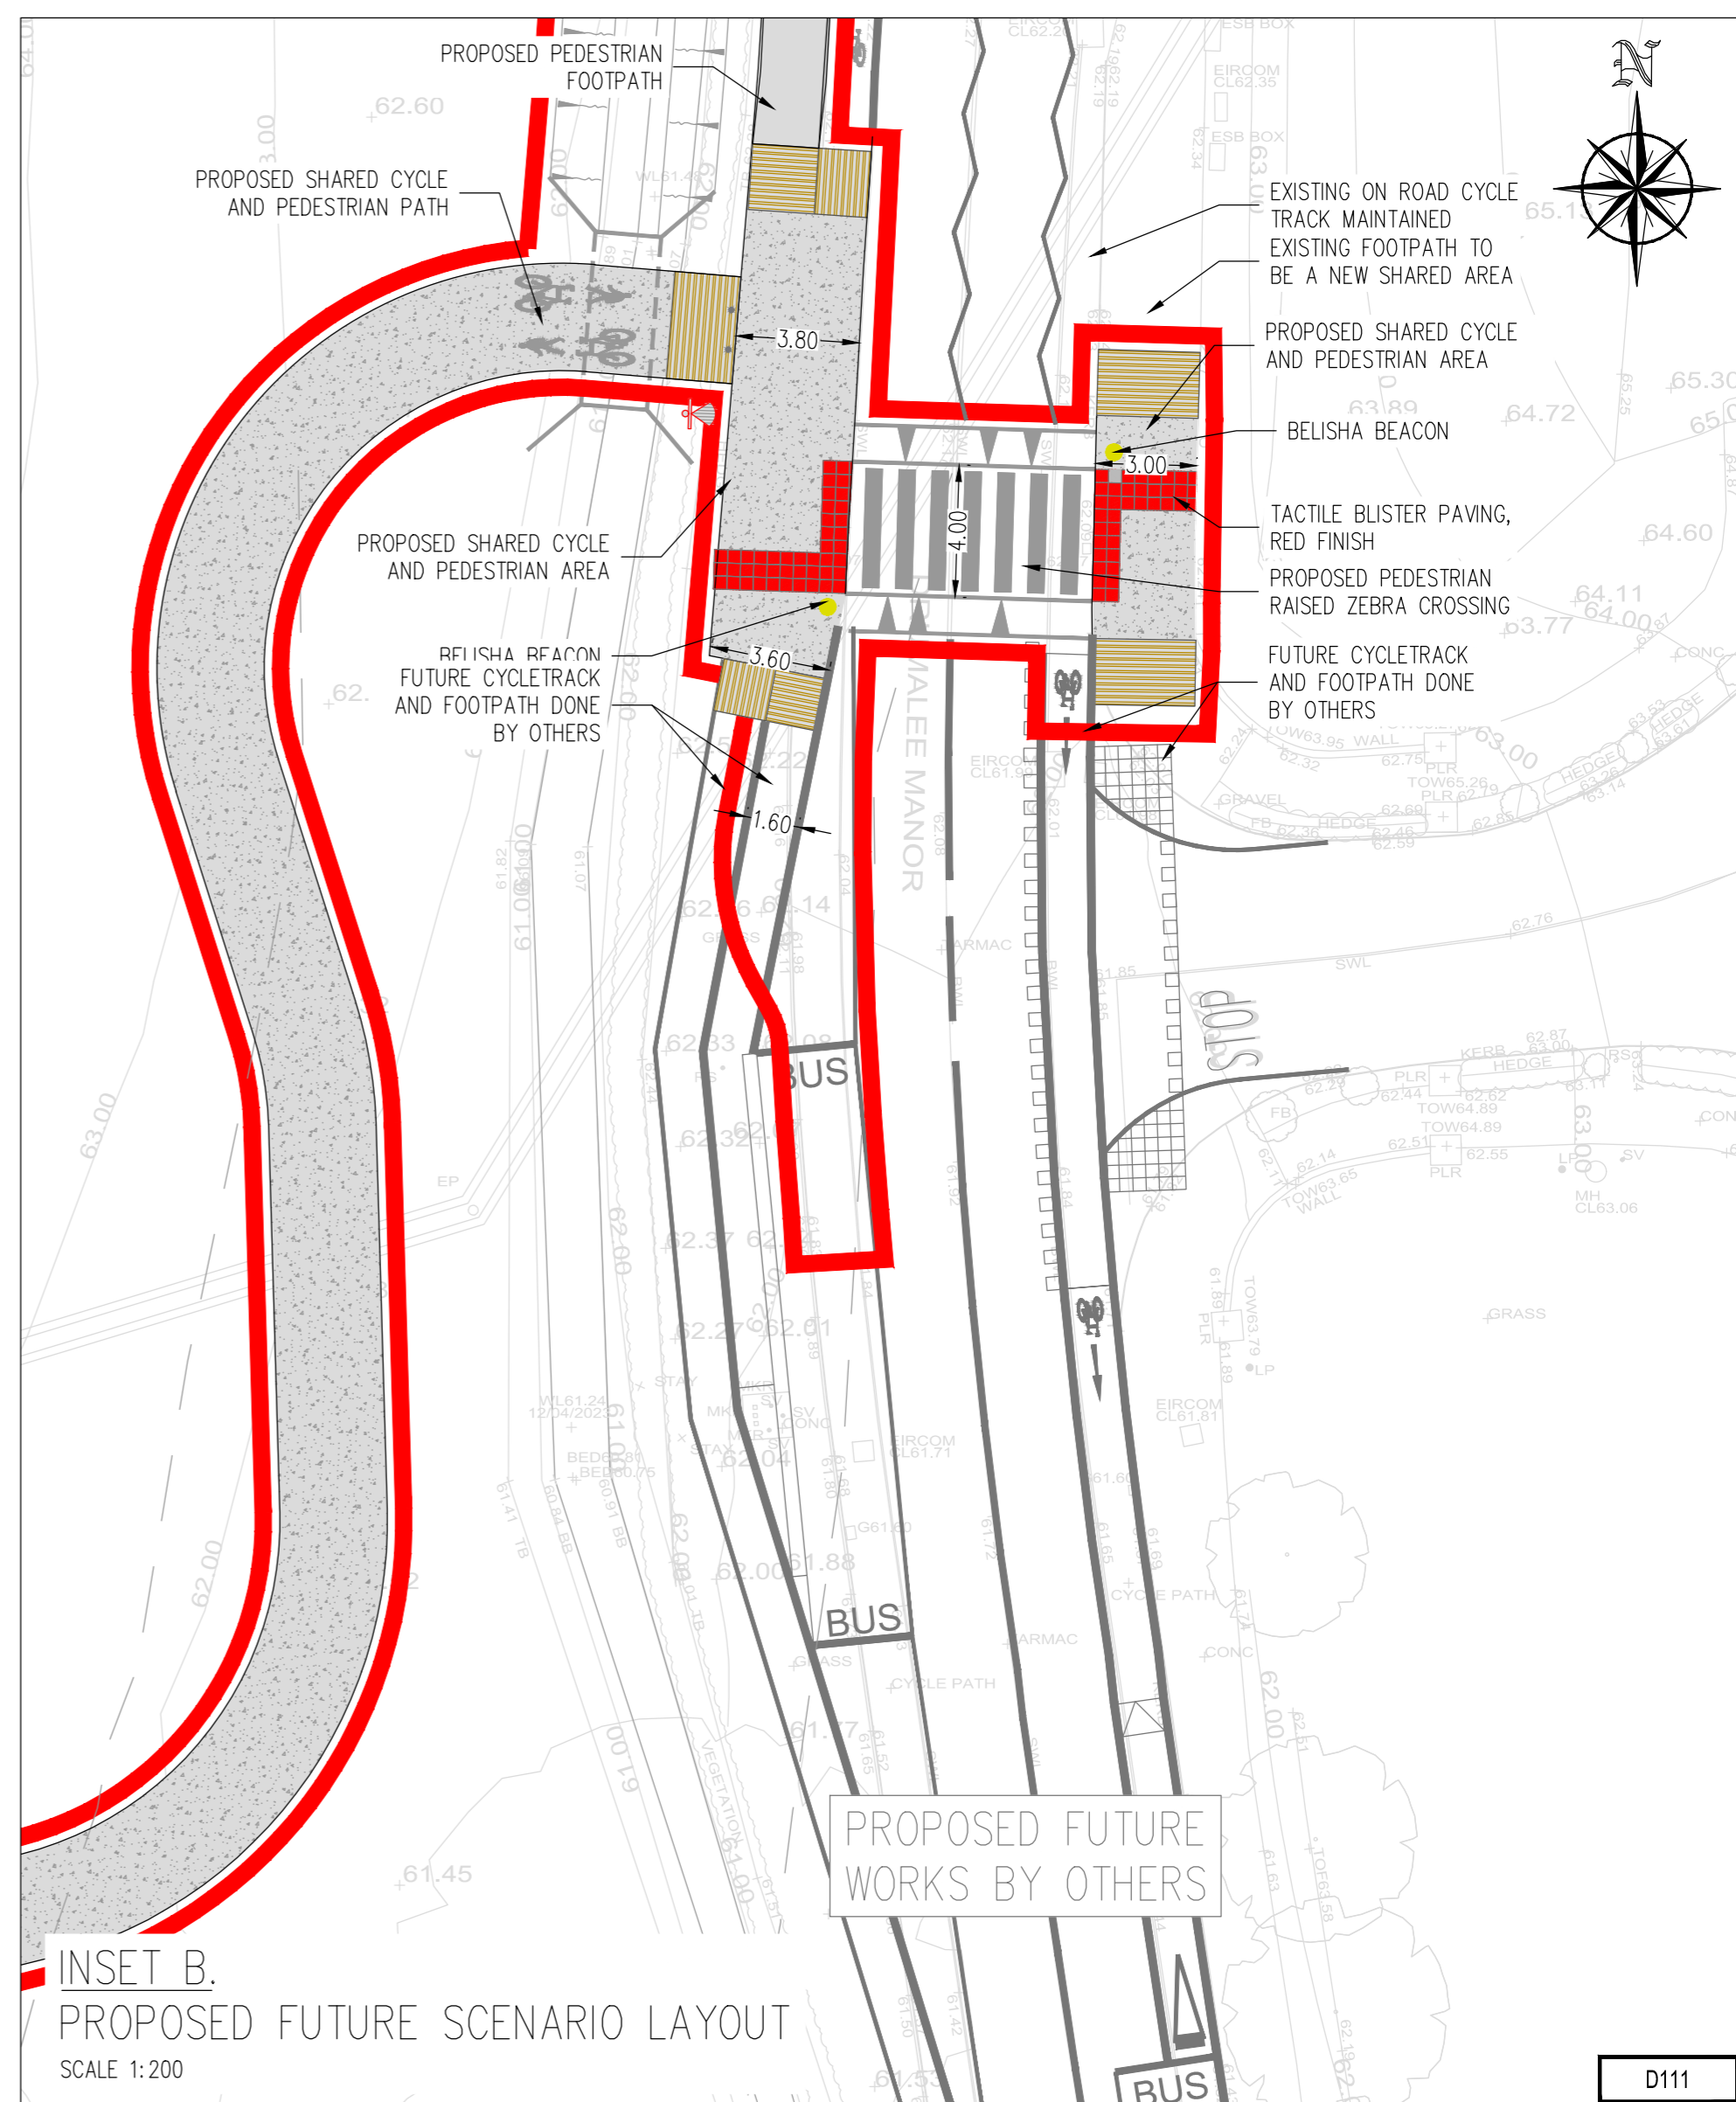

INSET B.
PROPOSED FUTURE SCENARIO LAYOUT
SCALE 1:200

- NOTES**
- For setting out refer to Architect's drawings.
 - This drawing to be read in conjunction with all other Architectural and Engineering drawings and all other relevant drawings and Specifications.
 - DO NOT SCALE THIS DRAWING. Use figured dimensions only.
 - No part of this document may be reproduced or transmitted in any form or stored in any retrieval system of any nature without the written permission as copyright holder except as agreed for use on the project for which the document was originally issued.
 - Ordnance Survey Ireland Licence Number EN 0074024

Rev. No.	Date	REVISION NOTE
P1	17.07.2023	ISSUED FOR STAGE 2
P2	09.01.2024	ISSUE FOR QUALITY AUDIT
P3	22.02.2024	ISSUED FOR PLANNING

Architect	Project	Title	Dwg. No.	Date	Drn by	Chkd by	Apprd by	Scale	Revision
Michael Fitzpatrick (MFA)	Drumclark Development Co. Cavan	Proposed Entrance Layout	D111-CSC-XX-XX-DR-C-0022	June 2023	SC	JF	NB	AS SHOWN @ A1	P3

Architect	Project	Title	Dwg. No.	Date	Drn by	Chkd by	Apprd by	Scale	Revision
Michael Fitzpatrick (MFA)	Drumclark Development Co. Cavan	Proposed Entrance Layout	D111-CSC-XX-XX-DR-C-0022	June 2023	SC	JF	NB	AS SHOWN @ A1	P3

CS Consulting Group
DUBLIN | LONDON | LIMERICK

Head Office
19-22 Dame Street, Dublin 2.
T: +353 (0)1 5480863
e: info@csconsulting.ie
w: www.csconsulting.ie

Quality Environment Health & Safety
I.S. EN ISO 9001:2008
I.S. EN ISO 14001:2004
I.S. EN ISO 50001:2011
OHSAS 18001:2007