
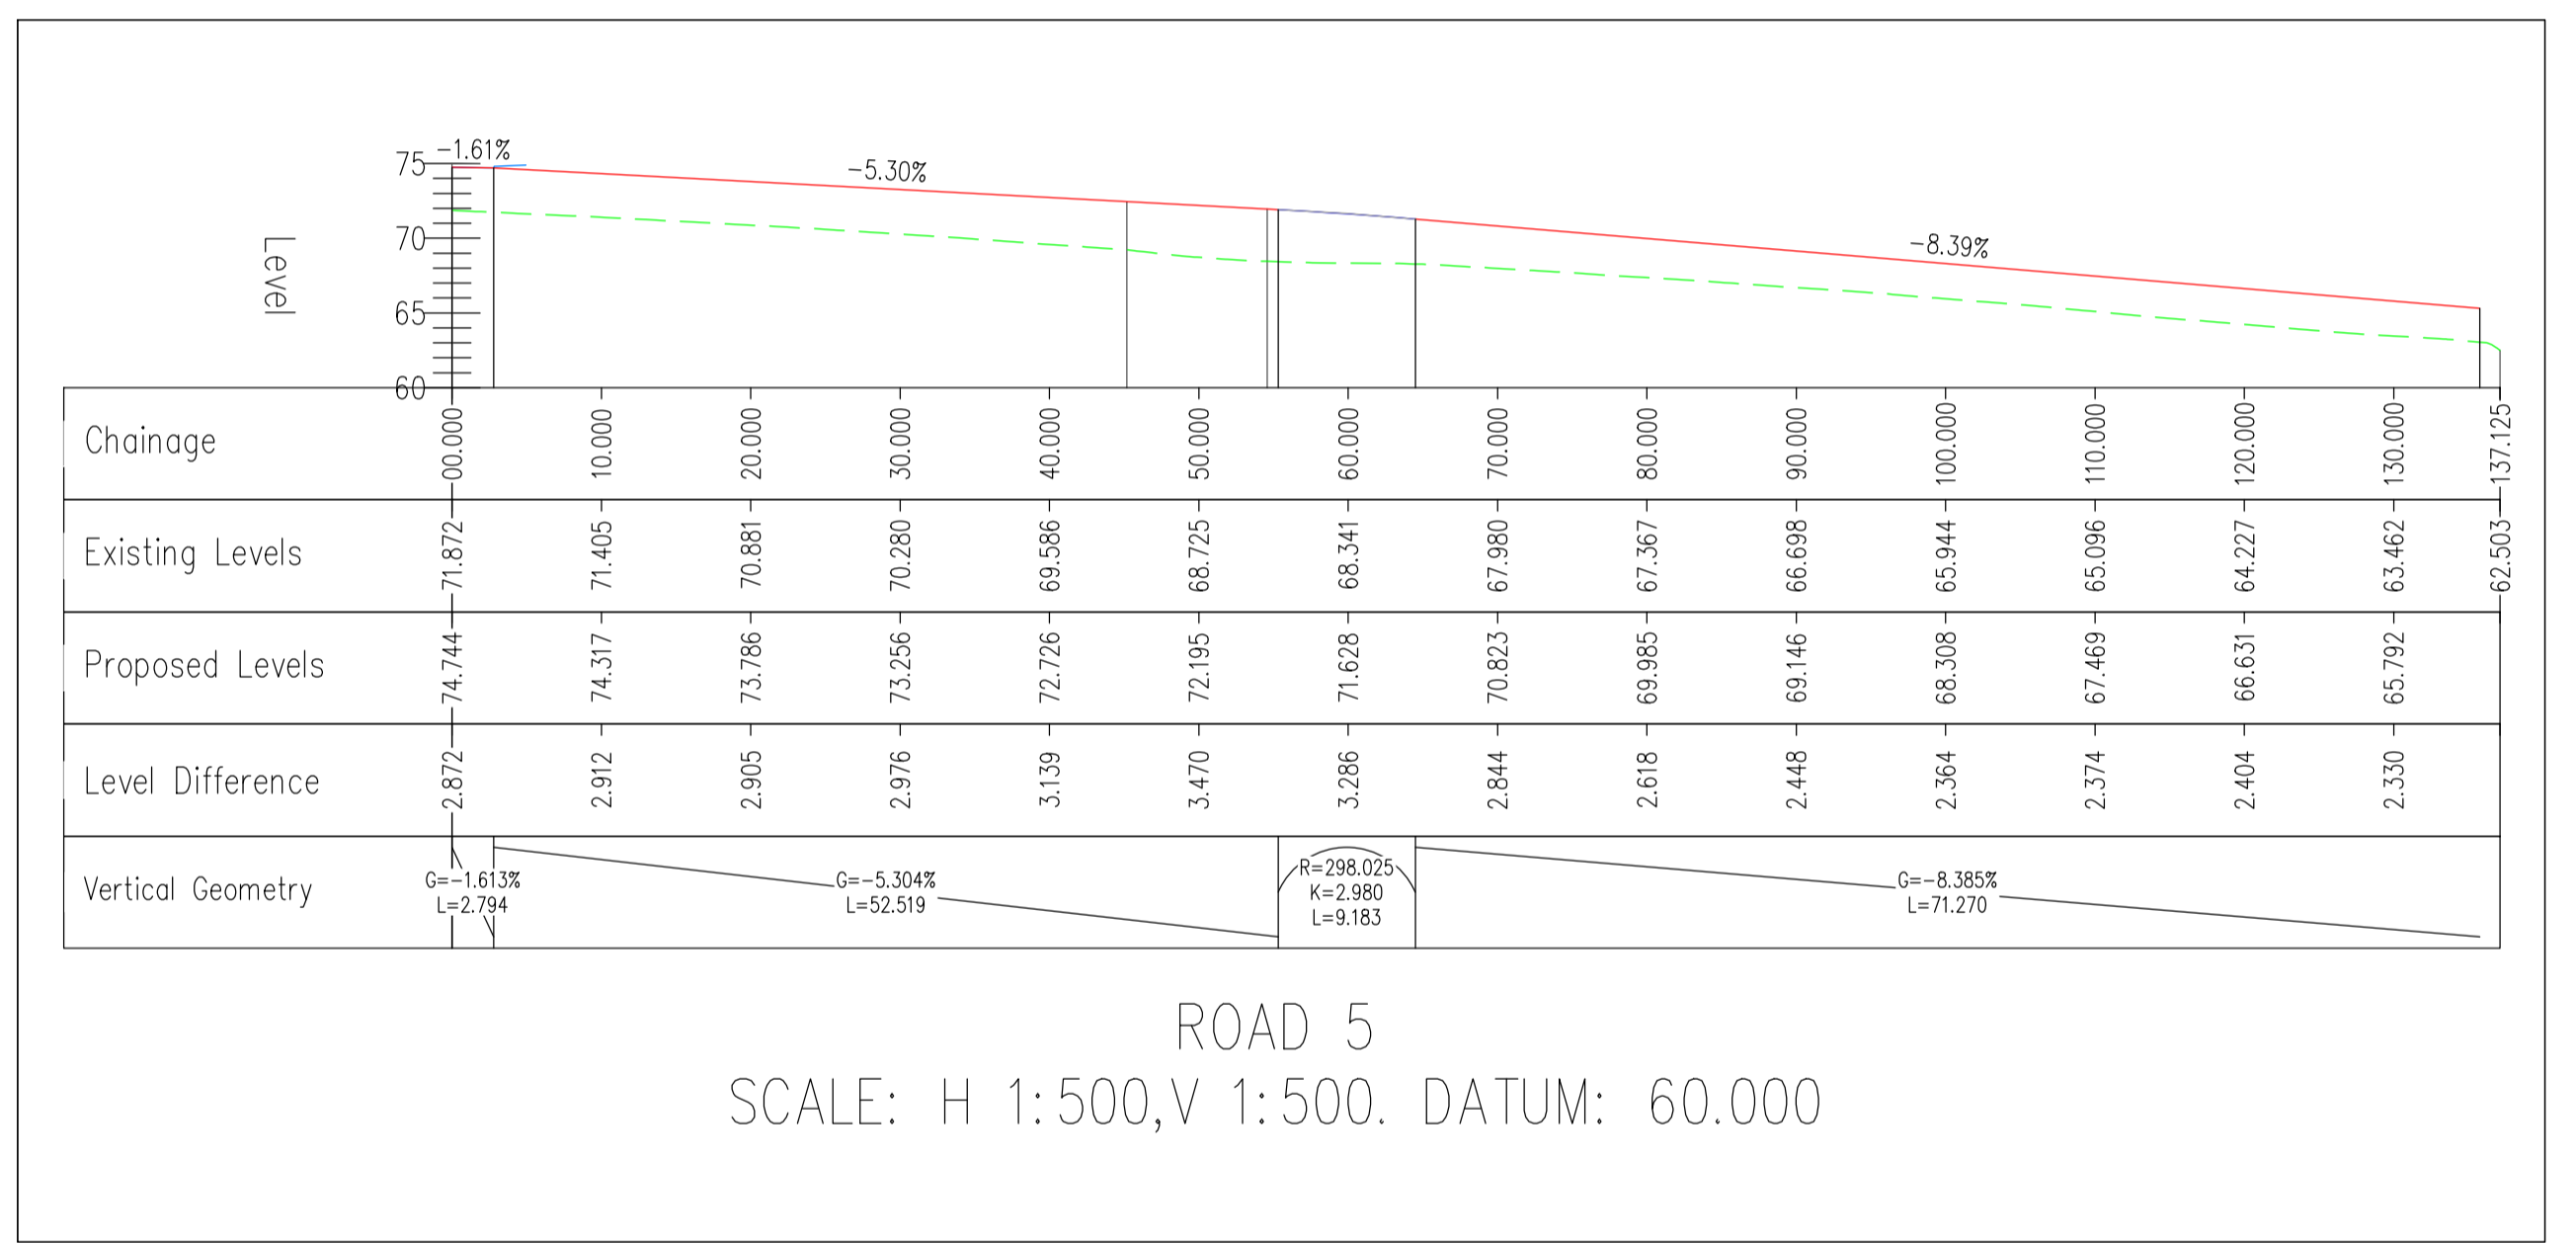


DRAWINGS REFERENCES:

- REFER TO DRAWING D111-CSC-XX-XX-DR-C-0001 FOR PROPOSED ROAD LAYOUT
- REFER TO DRAWING D111-CSC-XX-XX-DR-C-0009 FOR CROSS SECTION DETAILS AND ROAD BUILD UP DETAILS.
- REFER TO DRAWING D111-CSC-XX-XX-DR-C-0013 FOR ROAD MARKINGS AND TRAFFIC SIGNS LAYOUT.

LEGEND:

EXISTING GROUND LEVEL	
PROPOSED GROUND LEVEL	

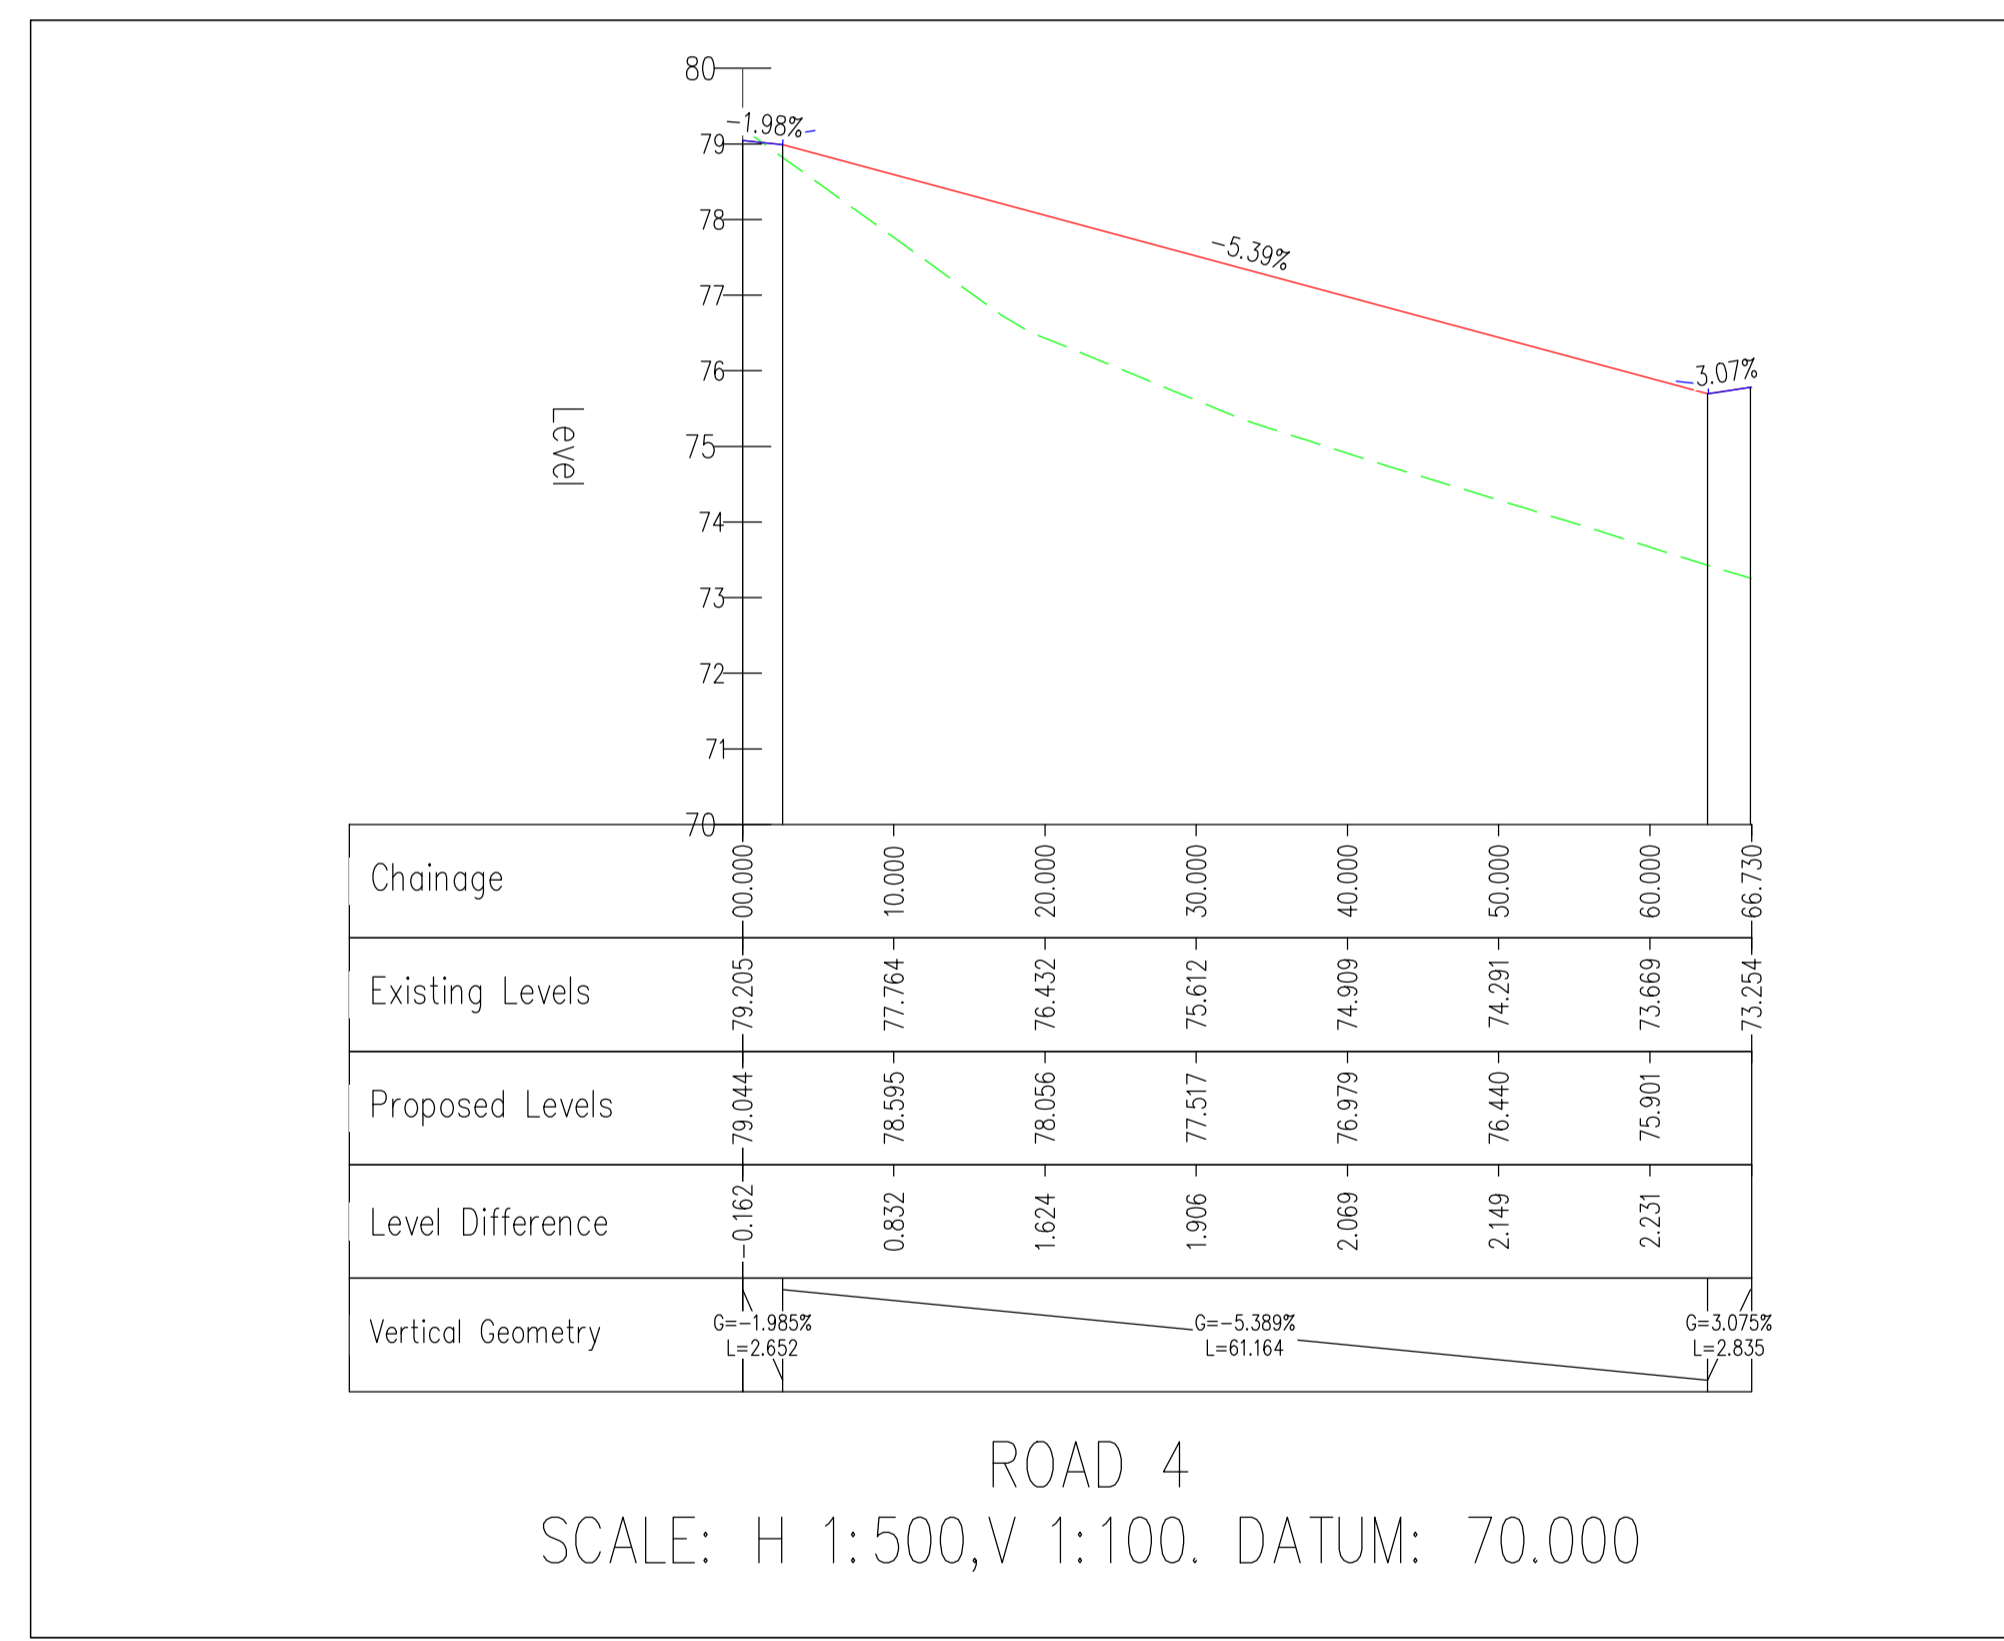

PLANNING DRAWING.
NOT FOR CONSTRUCTION.
ALL LEVELS GIVEN ARE
RELATIVE TO ORDNANCE DATUM.
THIS DRAWING HAS BEEN ISSUED FOR INFORMATION
PURPOSES ONLY AND MUST NOT BE USED
FOR CONSTRUCTION UNDER ANY CIRCUMSTANCES

- NOTES**
- For setting out refer to Architect's drawings.
 - This drawing to be read in conjunction with all other Architectural and Engineering drawings and all other relevant drawings and Specifications.
 - DO NOT SCALE THIS DRAWING. Use figured dimensions only.
 - No part of this document may be reproduced or transmitted in any form or stored in any retrieval system of any nature without the written permission as copyright holder except as agreed for use on the project for which the document was originally issued.
 - Ordnance Survey Ireland Licence Number EN 0074024

Rev. No.	Date	REVISION NOTE	Drn. By	Chkd. By
P1	17.07.2023	ISSUED FOR STAGE 2	SC	NB
P2	22.02.2024	ISSUED FOR PLANNING	SC	LJ

Architect	Michael Fitzpatrick (MFA)
Project	Drumclark Development Co. Cavan
Title	Road Plan and Profiles Sheet 4
Dwg. No.	D111-CSC-XX-XX-DR-C-0018
Date	June 2023
Drn. by	SC
Chkd. by	JF
Aprvd. by	NB
Scale	As Shown @ A1
Revision	P2

CS Consulting Group
DUBLIN | LONDON | LIMERICK

Head Office
19-22 Dame Street, Dublin 2.
T: +353 (0)1 5480863
e: info@csconsulting.ie
w: www.csconsulting.ie

Quality
Environment I.S. EN ISO 9001:2008
Energy I.S. EN ISO 14001:2004
Health & Safety I.S. EN ISO 50001:2011
OHSAS 18001:2007