




BICYCLE STORES 03&04

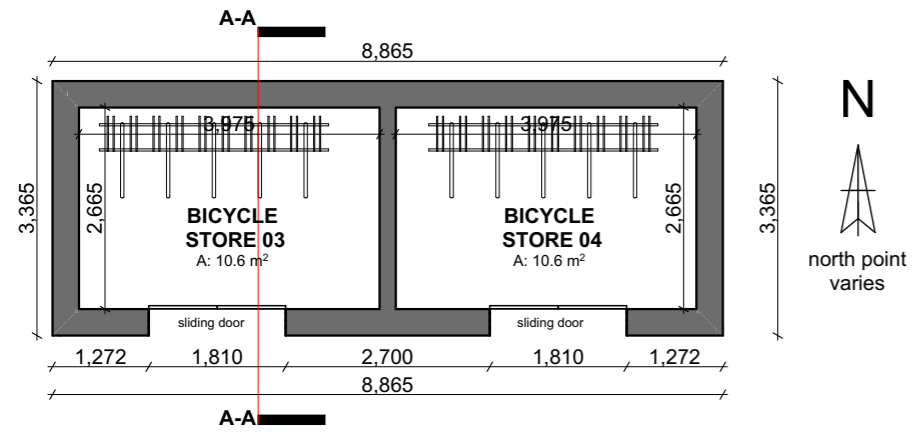


Ground Floor Plan 1:100

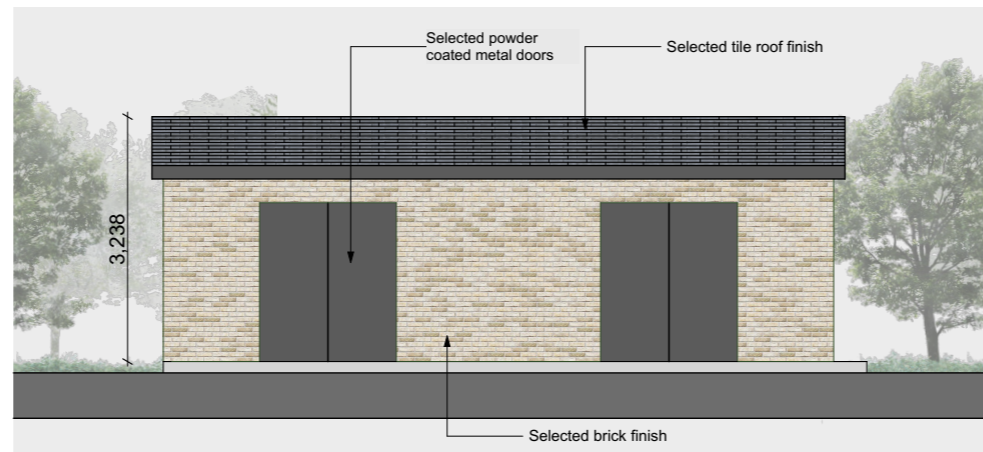

Front Elevation 1:100

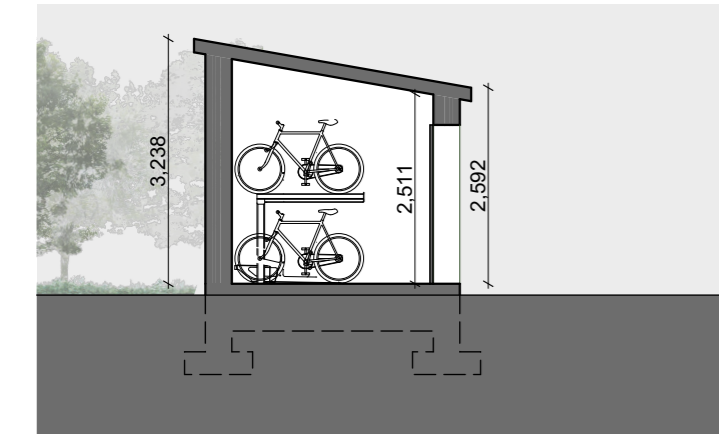


Rear Elevation 1:100

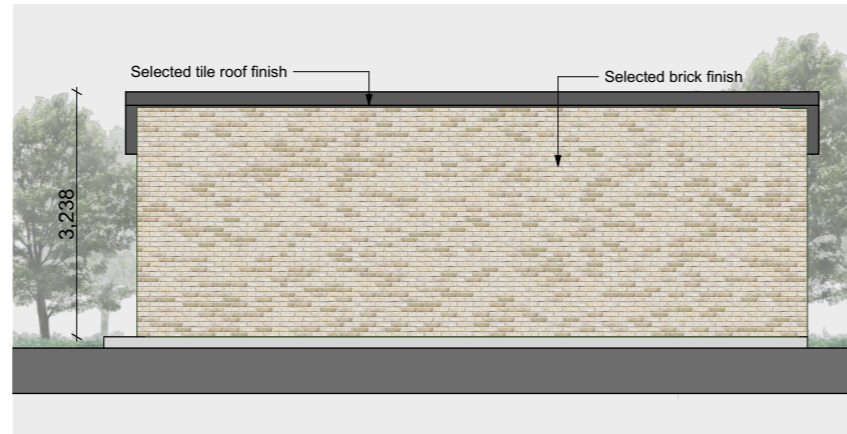


Rear Elevation 1:100



Side Elevation 1:100

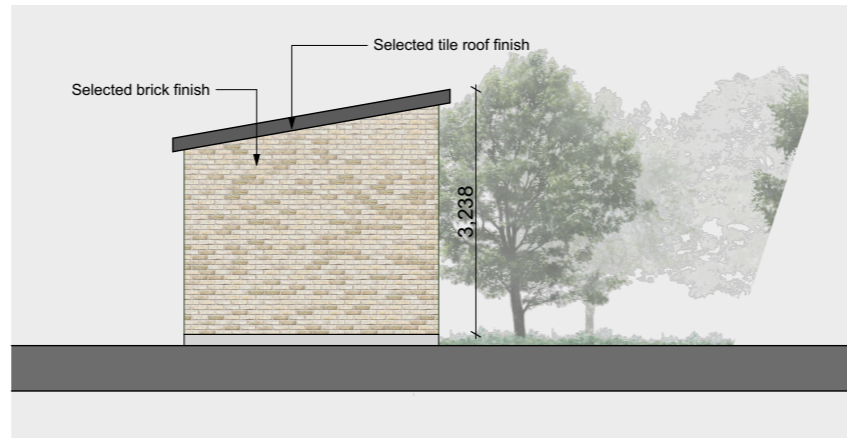

Side Elevation 1:100

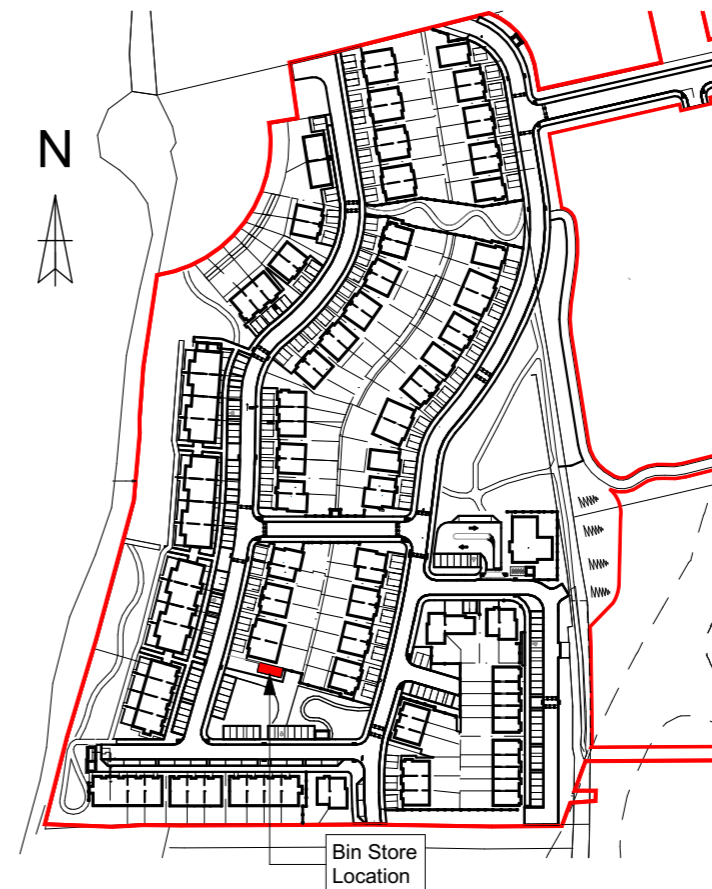

Key Plan NTS

DRAWING KEY

Schedule of Finishes:

External walls	Smooth render painted Clay Heritage Brick
Base Plinth	Smooth rendered band
Windows	Grey / Dark effect uPVC
Doors	Composite Doors, Colour TBC
Cills	Precast Concrete
Roof	Blue / Black slate/ tile

NOTES:

All Dimensions to be taken on site -
No dimensions to be scaled from this drawing.

This drawing is to be read in conjunction with all other relevant drawings, Specifications ETC.

Any Discrepancies to be reported to the Architect for clarification. This drawing may not be copied or reproduced without written consent.

No works should be carried out without prior consent from the local planning authority.

Please note that this is a planning drawing and is therefore limited in its capacity to convey the total information, details & specifications necessary to complete the works. Any work carried out that is not specified or detailed here will be the responsibility of the persons carrying out them out. If any situation arises which could cause a contravention of the building regulations, then the architect should be consulted, otherwise the architect can not be held responsible.

All work and materials are to be in Accordance with current building regulations whether detailed on this drawing or not

Floor Areas:

Total Floor Area: 21.2m²

FFL Vary - Refer to Engineers Drawings for FFL of each Building

PLANNING ONLY

P-01	23/02/2024	ISSUED FOR STAGE 4 LRD APPLICATION	MF
ISSUE	DATE	DESCRIPTION	APPD

Michael Fitzpatrick ARCHITECTS



RIAI PRACTICE NO. 11039

©MICHAEL FITZPATRICK ARCHITECTS LIMITED
COPYRIGHT RESERVED

PROJECT DETAILS

Proposed development at Drumlark, Cavan, Co. Cavan for Drumlark Investments Ltd

PLANNING DRAWINGS - BICYCLE STORES 03/04

Document Name:

Project No. 23001- BCD- MFA- S3- ZZ- DR- A -542

Suitability-Status-Code-Description: S2_Suitable_For_Information Issue: P-01

Scale: As indicated
Drawn by: S.Finnegan
Checked by: M.Fitzpatrick
Date: 27/02/2024 @ A3

Main Street
Butlersbridge
Co. Cavan
w - www.mfarchitects.ie
e - info@mfarchitects.ie
t - 049 4365800

