

# HOUSE TYPE B1- 2 BED



Front Elevation 1:100




Rear Elevation 1:100




Side Elevation 1:100




Side Elevation 1:100

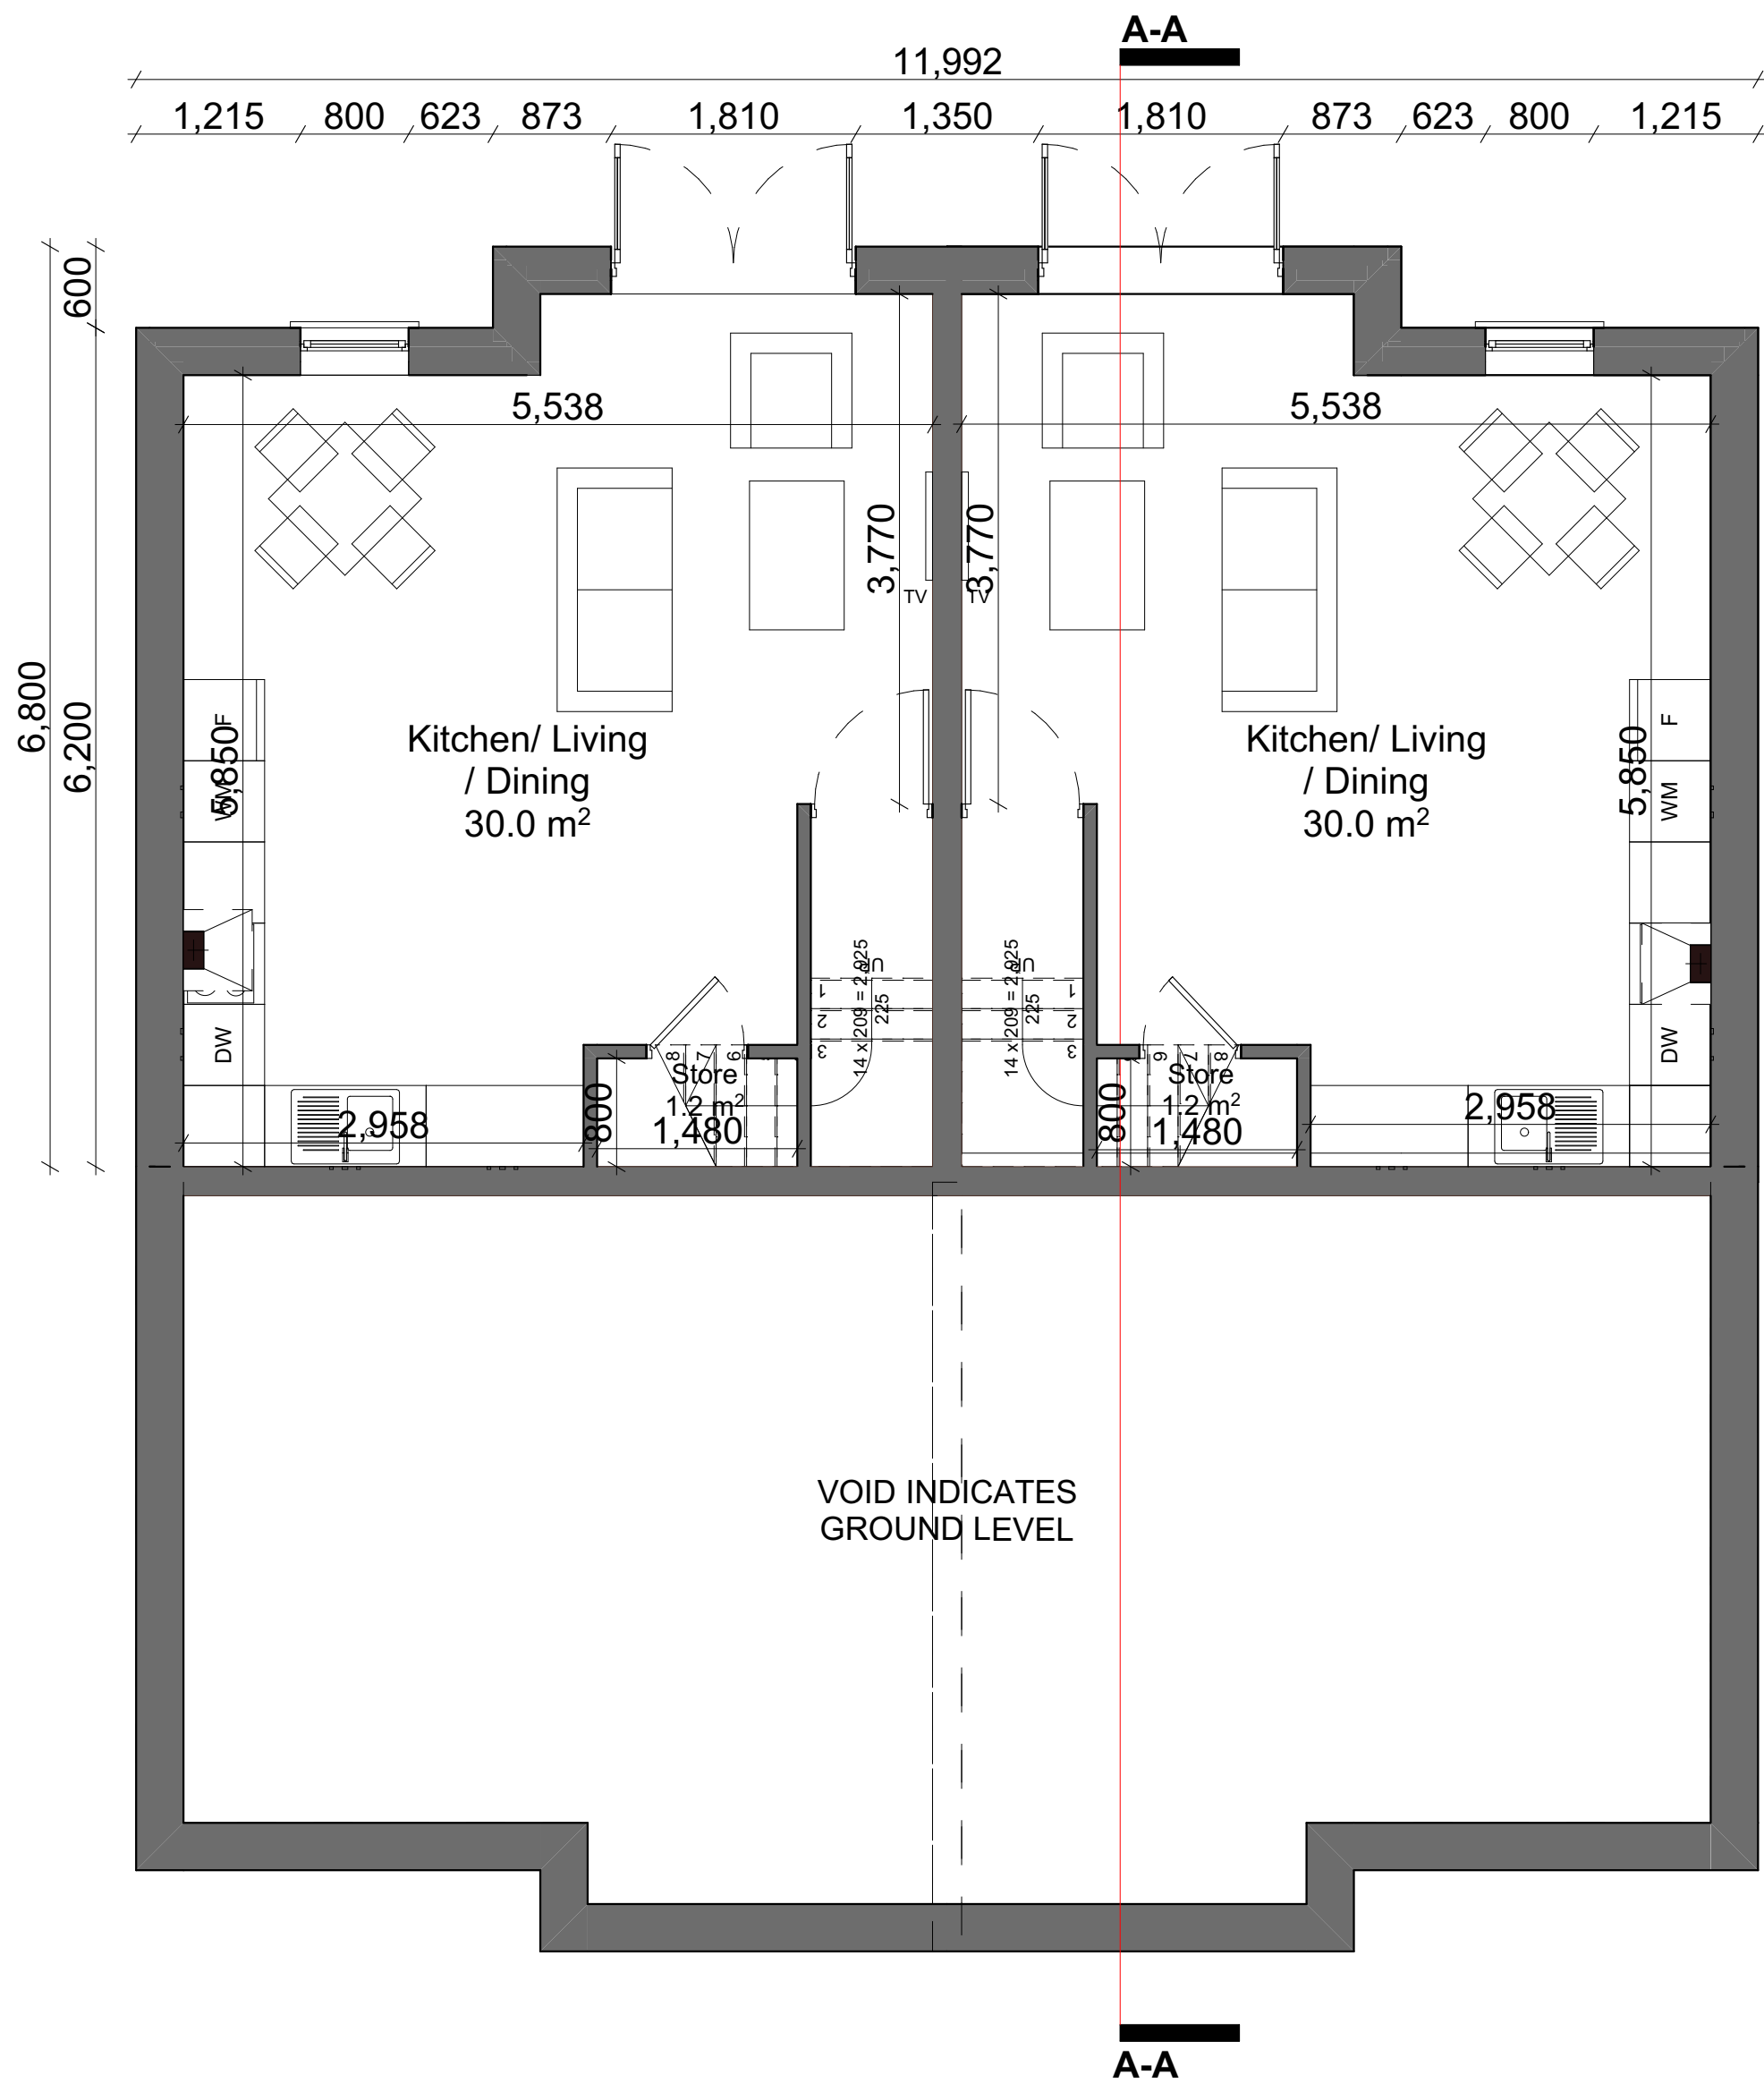


Lower Ground Floor Plan 1:50

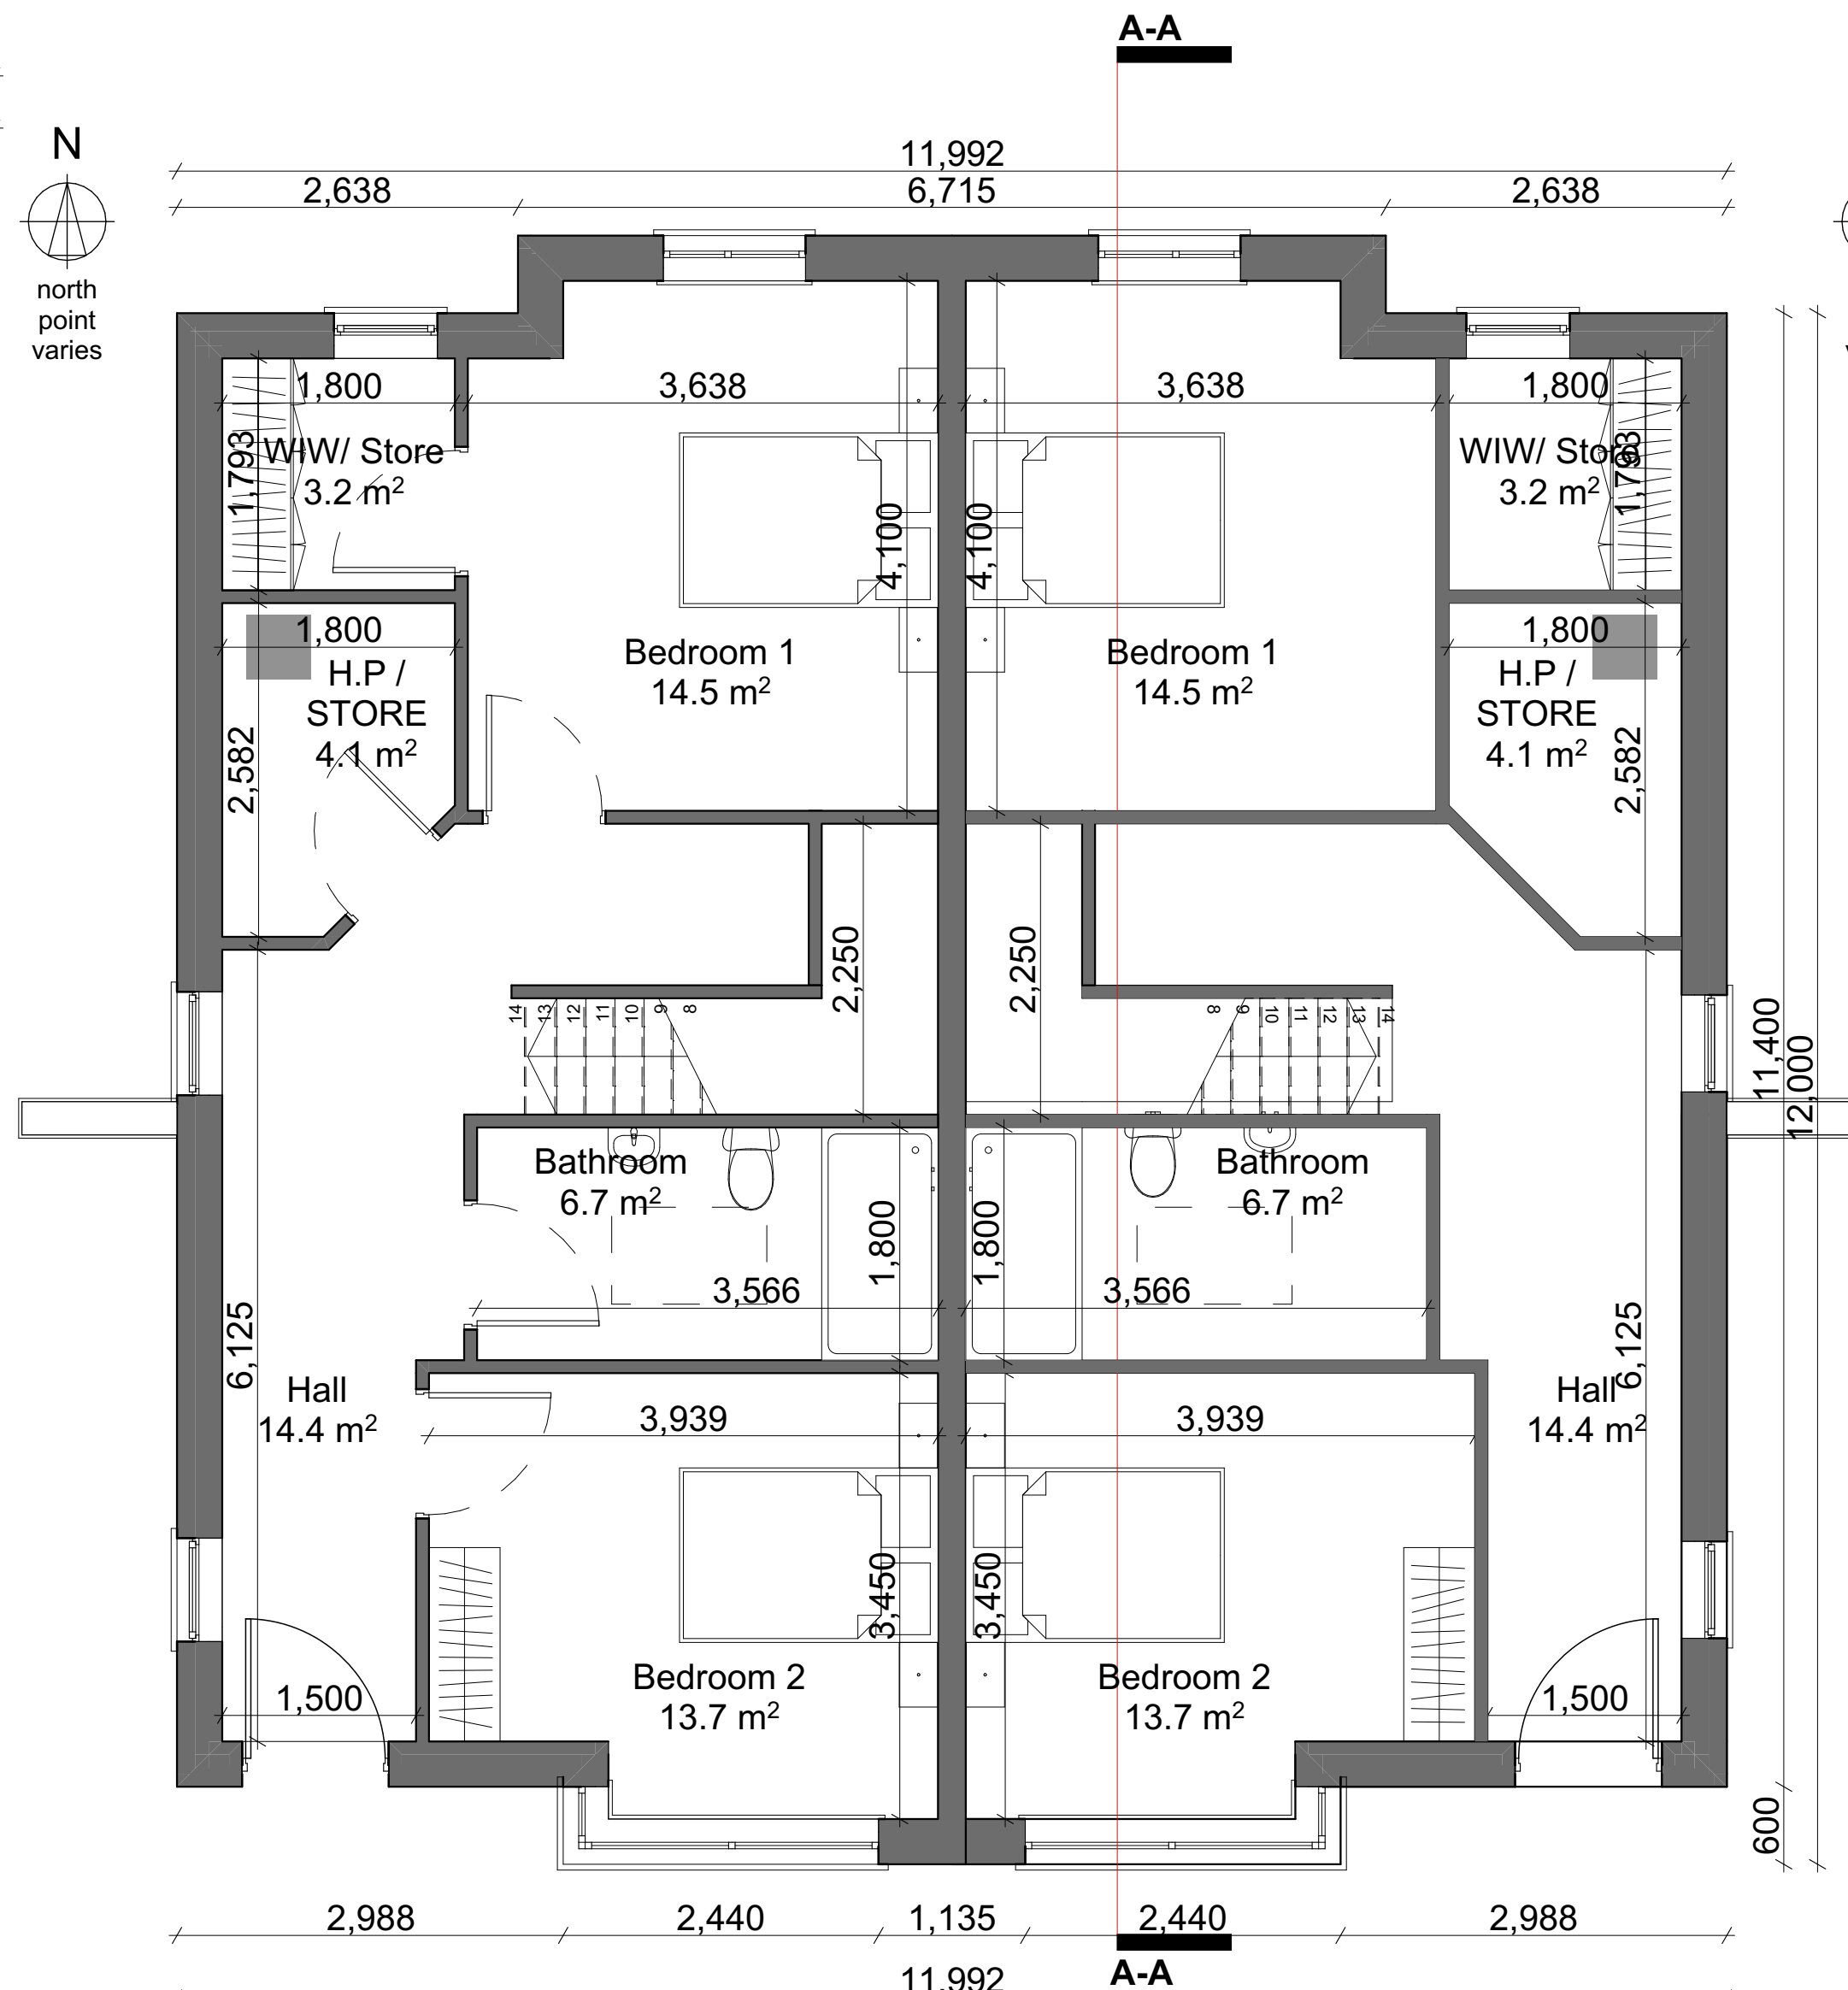

Ground Floor Plan 1:50

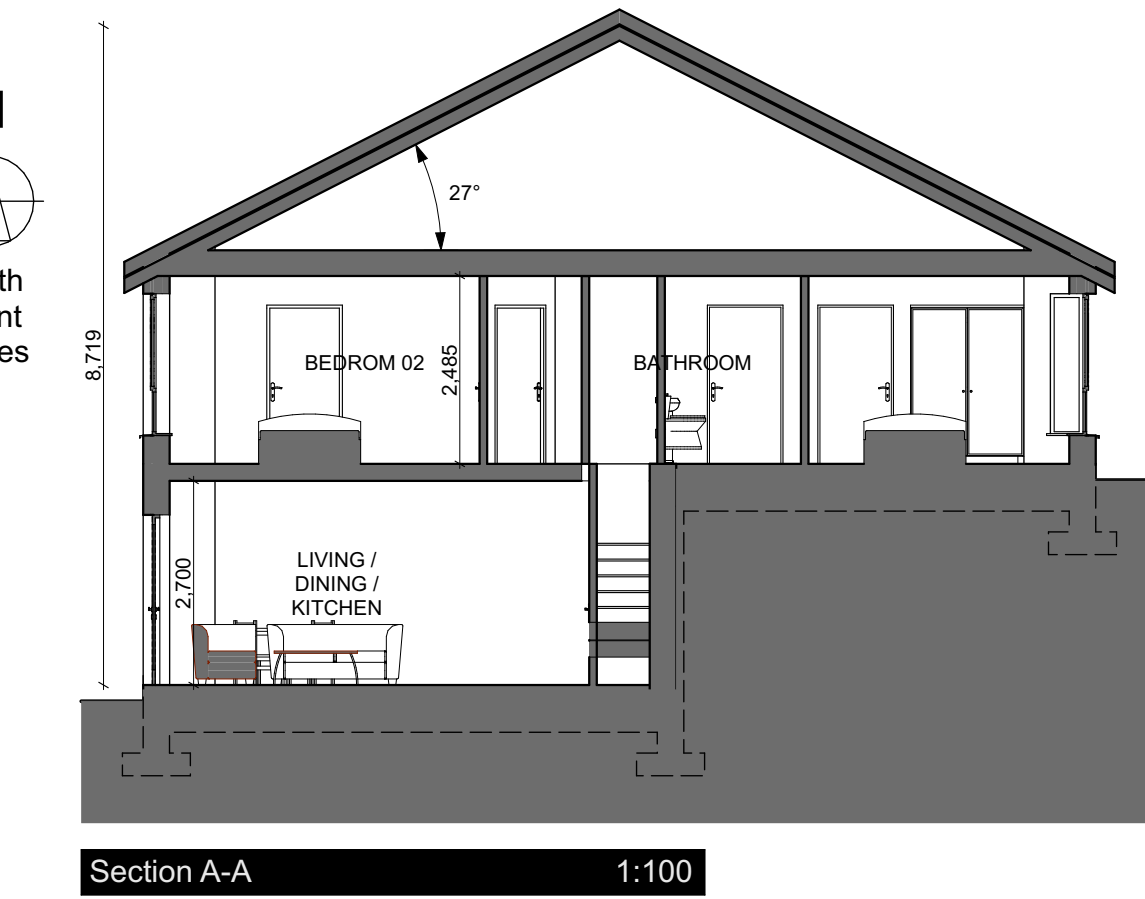

Section A-A 1:100

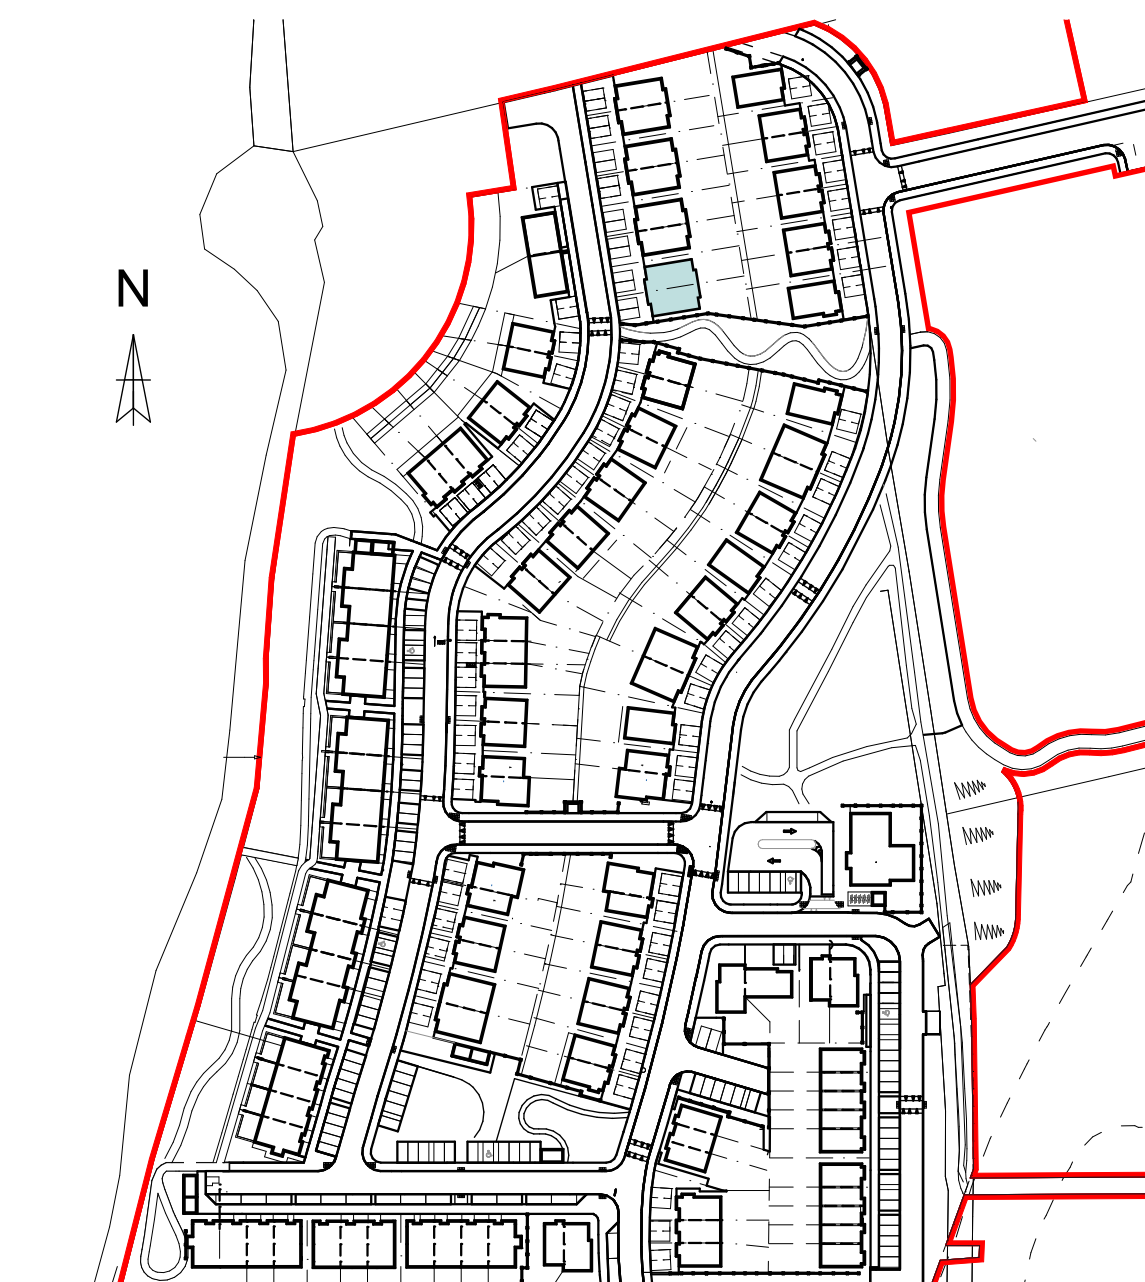

Key Plan NTS Total Number of House Type B1 = 2

## DRAWING KEY

### Schedule of Finishes:

External walls	Smooth render painted Clay Heritage Brick
Base Plinth	Smooth rendered band
Windows	Grey / Dark effect uPVC
Doors	Composite Doors, Colour TBC
Cills	Precast Concrete
Roof	Blue / Black slate/ tile

### NOTES:

All Dimensions to be taken on site - No dimensions to be scaled from this drawing.  
 This drawing is to be read in conjunction with all other relevant drawings, Specifications ETC.  
 Any Discrepancies to be reported to the Architect for clarification. This drawing may not be copied or reproduced without written consent.  
 No works should be carried out without prior consent from the local planning authority.  
 Please note that this is a planning drawing and is therefore limited in its capacity to convey the total information, details & specifications necessary to complete the works. Any work carried out that is not specified or detailed here will be the responsibility of the persons carrying out them out. If any situation arises which could cause a contravention of the building regulations, then the architect should be consulted, otherwise the architect can not be held responsible.  
 All work and materials are to be in Accordance with current building regulations whether detailed on this drawing or not

### Floor Areas:

Lower Ground Floor Area:	33.360m <sup>2</sup>
Ground Floor Area:	58.90m <sup>2</sup>
Total Floor Area:	92.50m <sup>2</sup>

FFL Vary - Refer to Engineers Drawings for FFL of each House

Total Number of House Type B1 - 2 Houses

## PLANNING ONLY

P-01	23.02.2024	ISSUED FOR STAGE 4 LRD APPLICATION	SF
ISSUE	DATE	DESCRIPTION	APPD



©MICHAEL FITZPATRICK ARCHITECTS LIMITED  
 COPYRIGHT RESERVED

PROJECT DETAILS  
 Proposed development at Drumlark, Cavan, Co. Cavan for Drumlark Investments Ltd

PLANNING DRAWINGS - HOUSETYPE B1

Document Name:			
Project No.	Project Originator	Volume Level	Type Role Sheet No.
23001-	BCD- MFA-B1-ZZ-	DR-A	-518
Suitability-Status-Code-Description			Issue:
S2_Suitable_For_Information			P-01
Scale:	Drawn by:	Checked by:	Date:
As indicated	S. Finnegan	M. Fitzpatrick	23/02/2024
Main Street, Bulebridge, Co. Cavan			
w - www.mfarchitects.ie			
e - info@mfarchitects.ie			
t - 049 4365800			
RAI	RAI	RAI	G3