


EXISTING RING FORT

FUTURE GREENWAY LINK

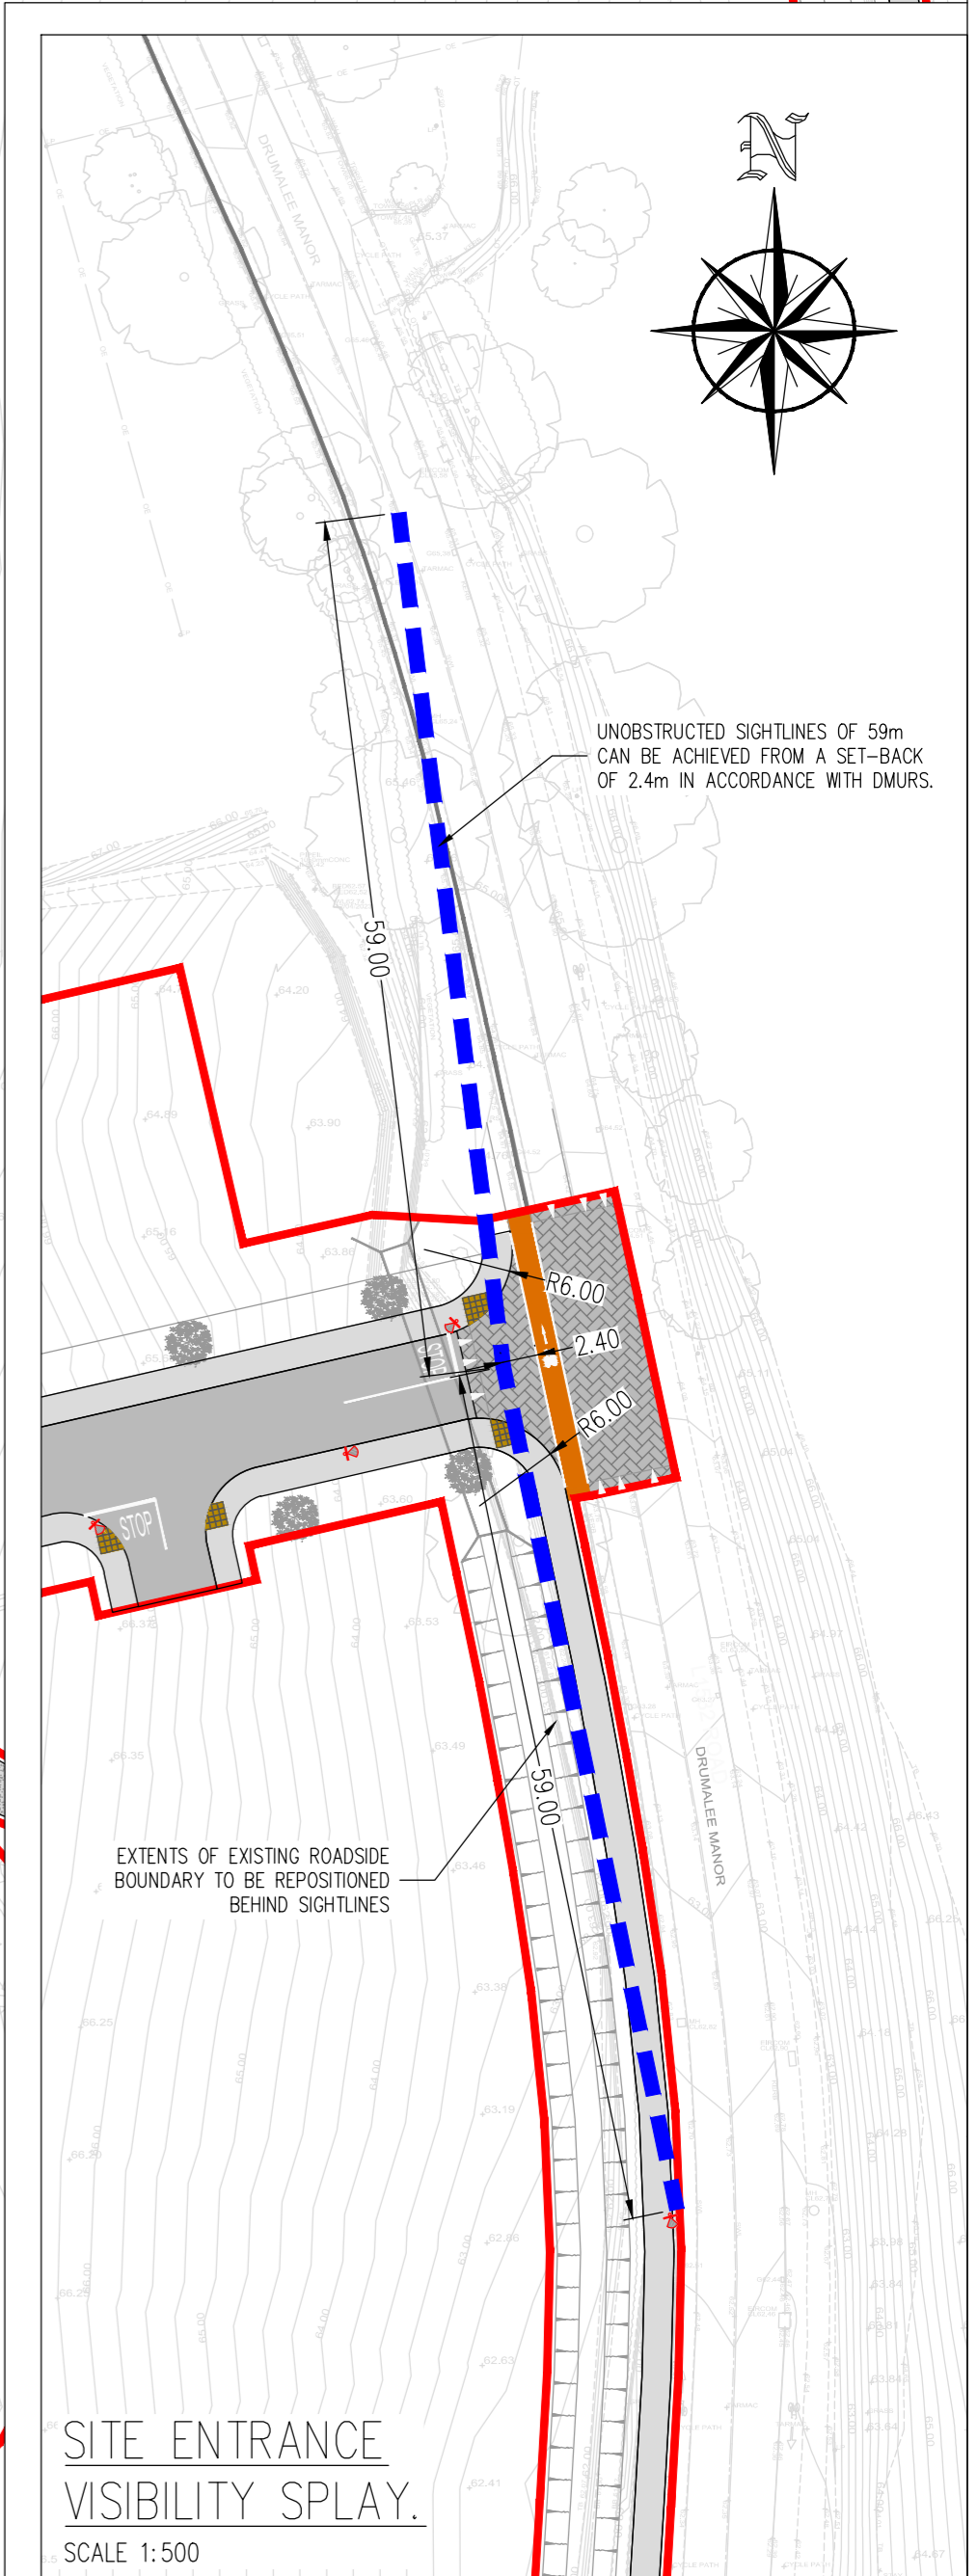

SITE ENTRANCE VISIBILITY SPLAY.
SCALE 1:500

ROADS LEGEND:

- SITE BOUNDARY
- PROPOSED ROAD
- PROPOSED FOOTPATH
- PROPOSED SHARED SURFACE
- PROPOSED CYCLETRACK ON ROAD
- PROPOSED CYCLETRACK OFF ROAD
- PROPOSED PARKING SPACE
- PROPOSED EV PARKING SPACE
- PROPOSED RAISED TABLE
- PROPOSED TACTILE PAVING RED COLOURED (CONTROLLED PEDESTRIAN CROSSING)
- PROPOSED TACTILE PAVING BUFF COLOURED (UNCONTROLLED CROSSING)
- PROPOSED CORDUROY TACTILE PAVING

DESIGN SPEED: 30km/h. 23m VISIBILITY SIGHTLINE TO NEARSIDE ROAD EDGE AT A 2.4m SET BACK IN ACCORDANCE WITH DMURS STANDARDS.

DESIGN SPEED: 60km/h. 59m VISIBILITY SIGHTLINE TO NEARSIDE ROAD EDGE AT A 2.4m SET BACK IN ACCORDANCE WITH DMURS STANDARDS.

PLANNING DRAWING.
NOT FOR CONSTRUCTION.
 ALL LEVELS GIVEN ARE RELATIVE TO ORDNANCE DATUM.
 THIS DRAWING HAS BEEN ISSUED FOR INFORMATION PURPOSES ONLY AND MUST NOT BE USED FOR CONSTRUCTION UNDER ANY CIRCUMSTANCES

PLAN.
SCALE 1:500

NOTES

- For setting out refer to Architect's drawings.
- This drawing to be read in conjunction with all other Architectural and Engineering drawings and all other relevant drawings and Specifications.
- DO NOT SCALE THIS DRAWING. Use figured dimensions only.
- No part of this document may be reproduced or transmitted in any form or stored in any retrieval system of any nature without the written permission as copyright holder except as agreed for use on the project for which the document was originally issued.
- Ordnance Survey Ireland Licence Number EN 0074024

Rev. No.	Date	REVISION NOTE
P1	17.07.2023	ISSUED FOR STAGE 2
P2	08.01.2024	ISSUED FOR QUALITY AUDIT
P3	09.01.2024	ISSUED FOR QUALITY AUDIT
P4	22.02.2024	ISSUED FOR PLANNING

Dm. By	Chkd. By
SC	NB
SC	JF
SC	JF
SC	LJ

Architect	Michael Fitzpatrick (MFA)
Project	Drumclark Development Co. Cavan
Title	Proposed Sightlines
Dwg. No.	D111-CSC-XX-XX-DR-C-0010
Date	June 2023
Dm by	SC
Chkd by	JF
Appr by	NB
Scale	1:500 @ A1
Revision	P4

CS Consulting Group	
DUBLIN LONDON LIMERICK	
Head Office 19-22 Dame Street, Dublin 2. T: +353 (0)1 5480863 e: info@csconsulting.ie w: www.csconsulting.ie	
Quality Environment NSAI Certified	I.S. EN ISO 9001:2008 I.S. EN ISO 14001:2004 I.S. EN ISO 50001:2011 OHSAS 18001:2007