




STD-WW-01 WASTEWATER SERVICE CONNECTION MAINTENANCE RESPONSIBILITY

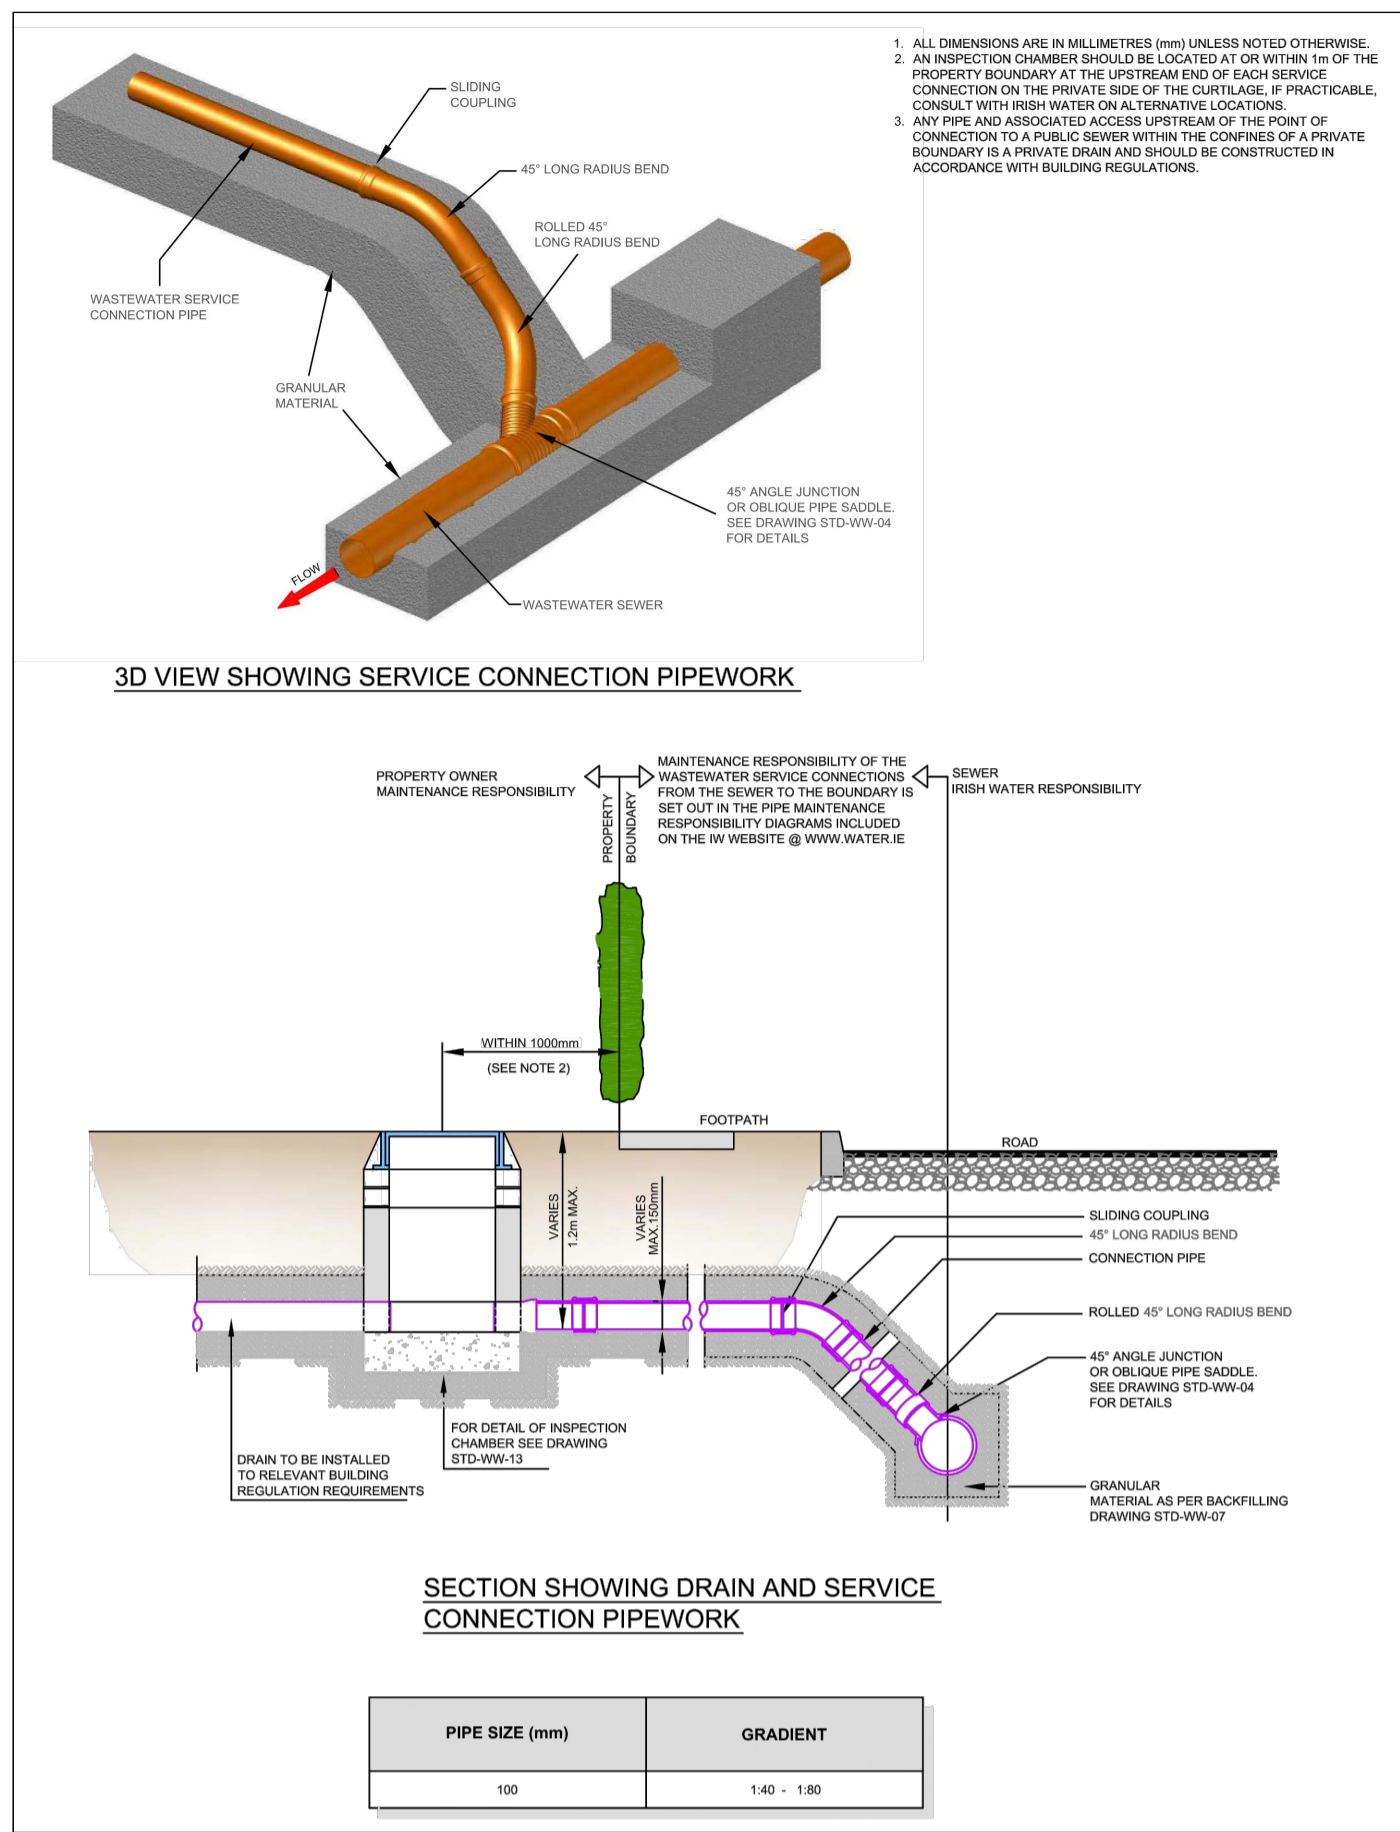


STD-WW-03 DRAIN AND SERVICE CONNECTION PIPEWORK

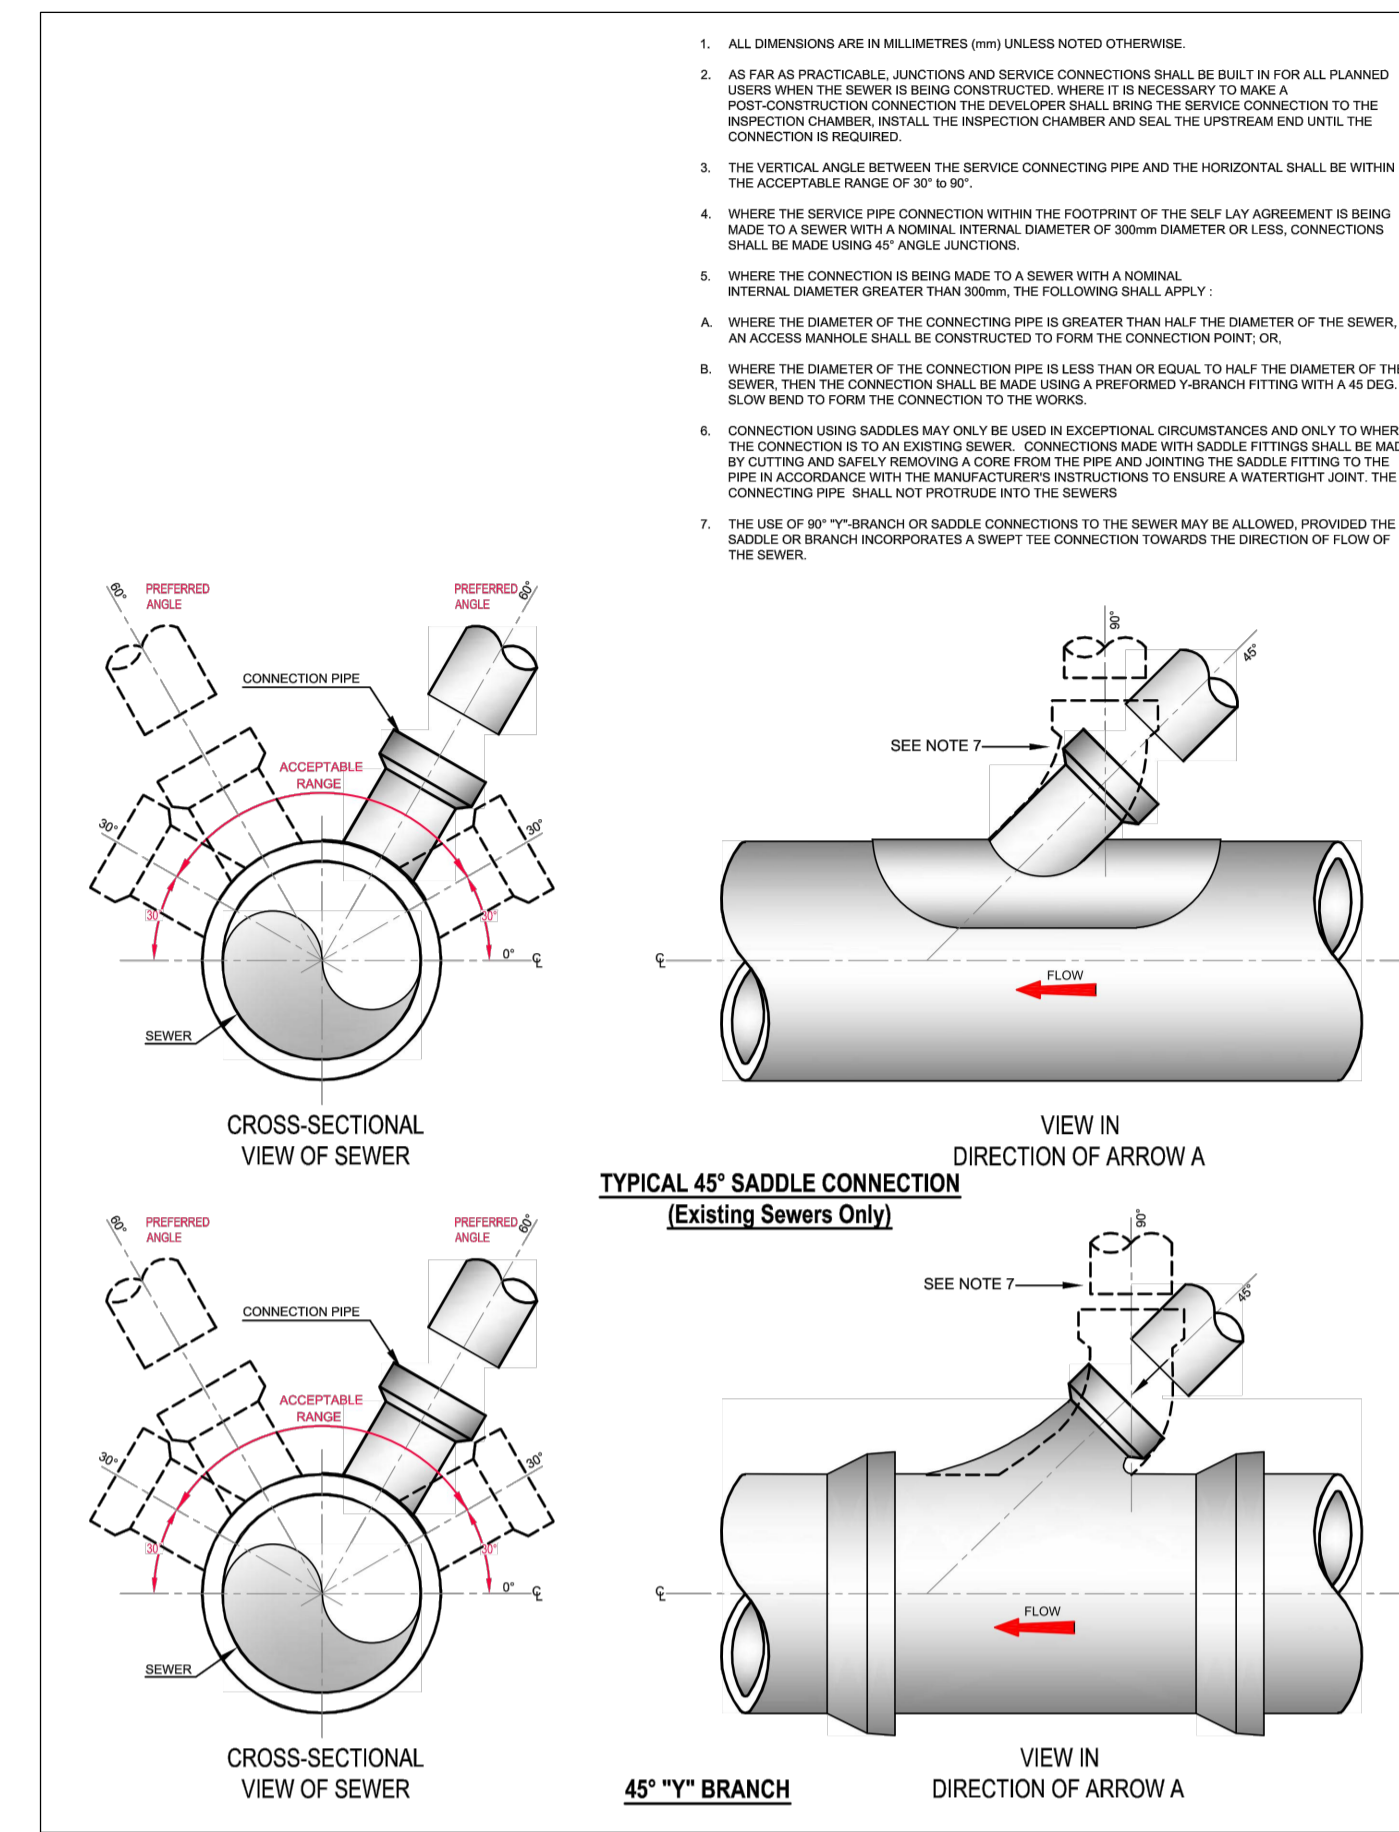


STD-WW-04 TYPICAL SEWER/SERVICE PIPE CONNECTION

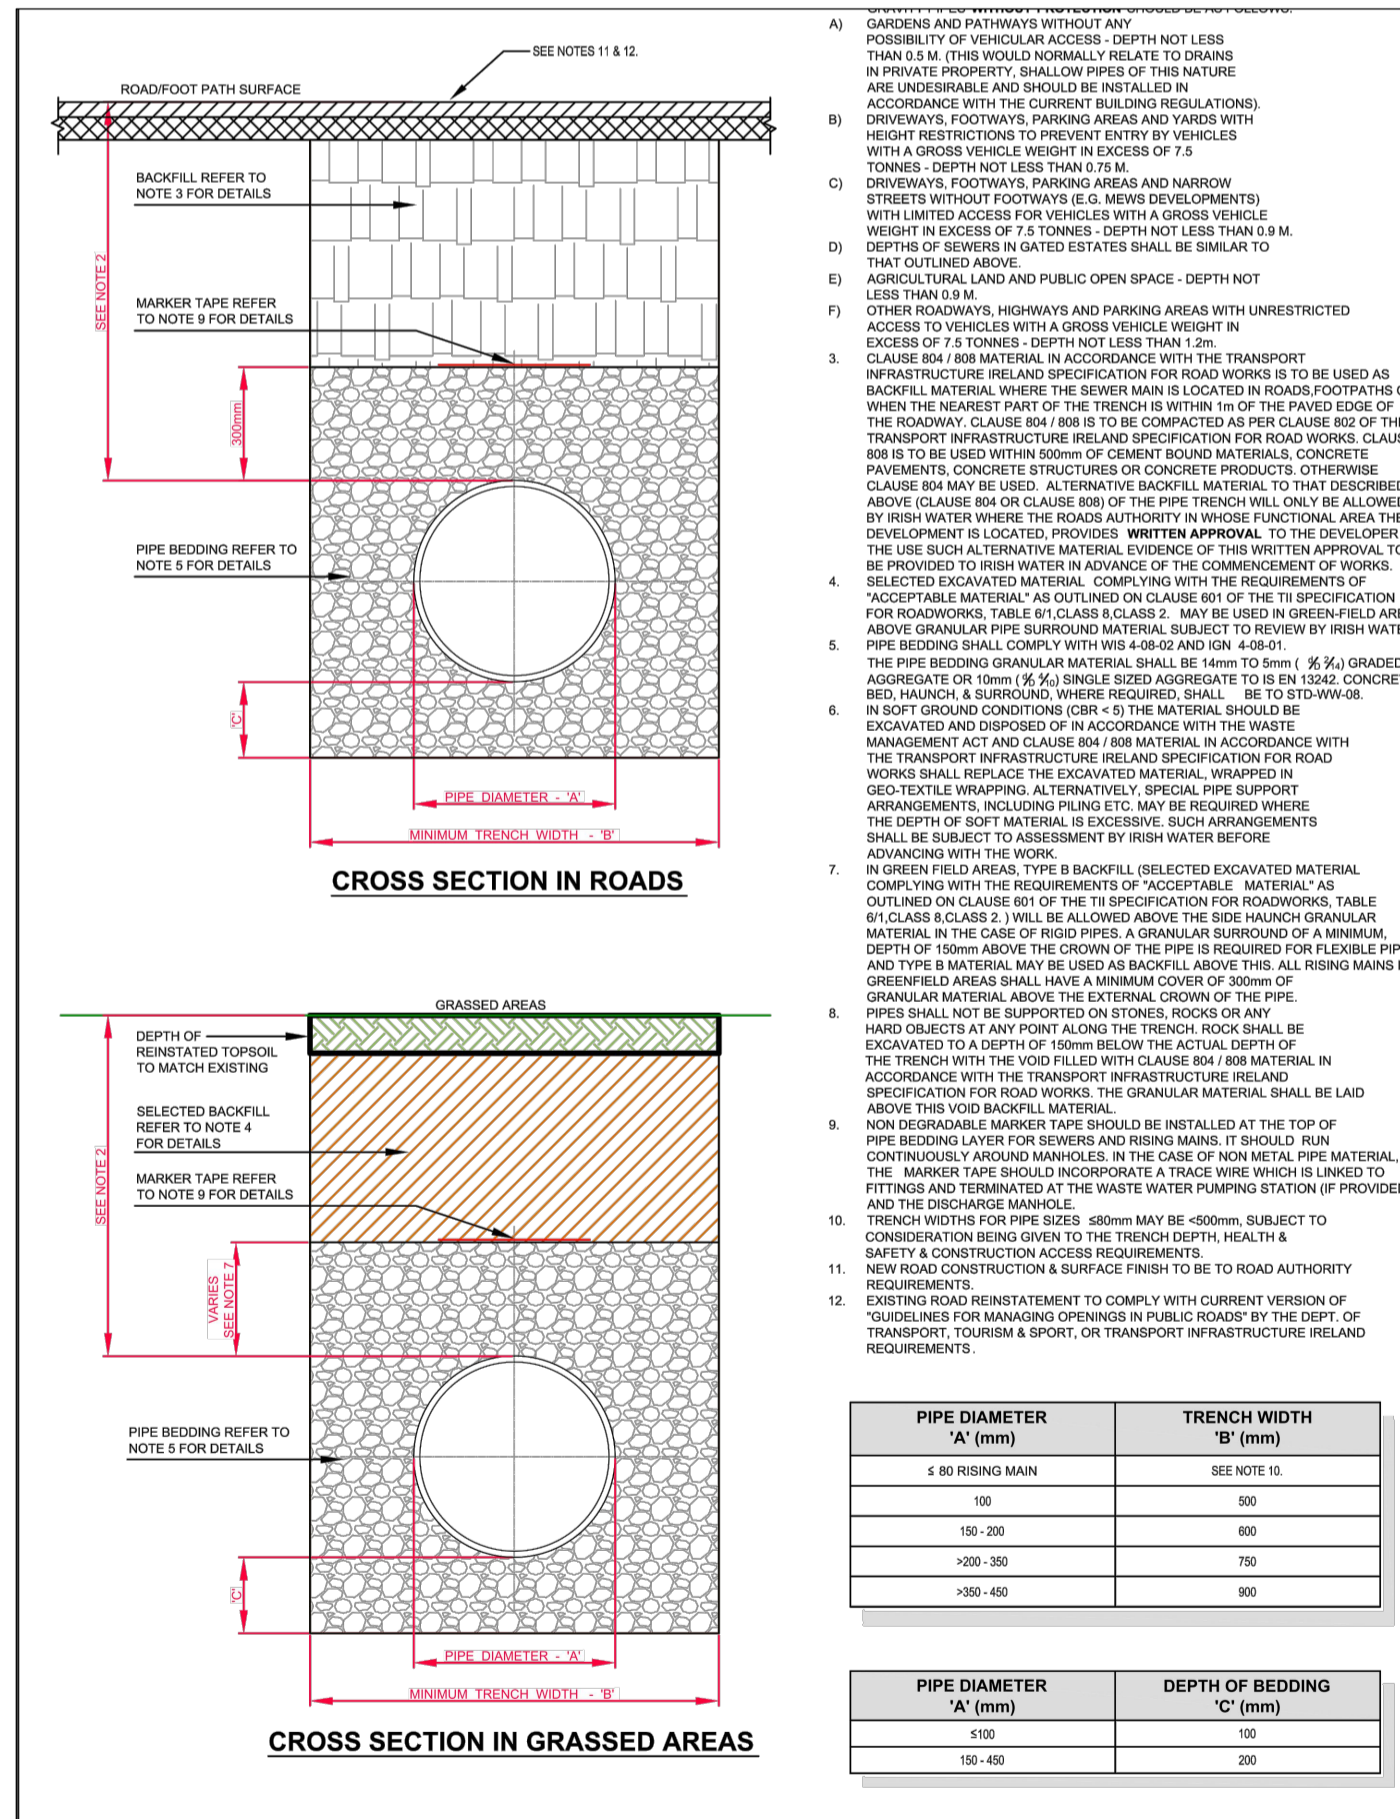

STD-WW-07 TRENCH BACKFILL AND BEDDING

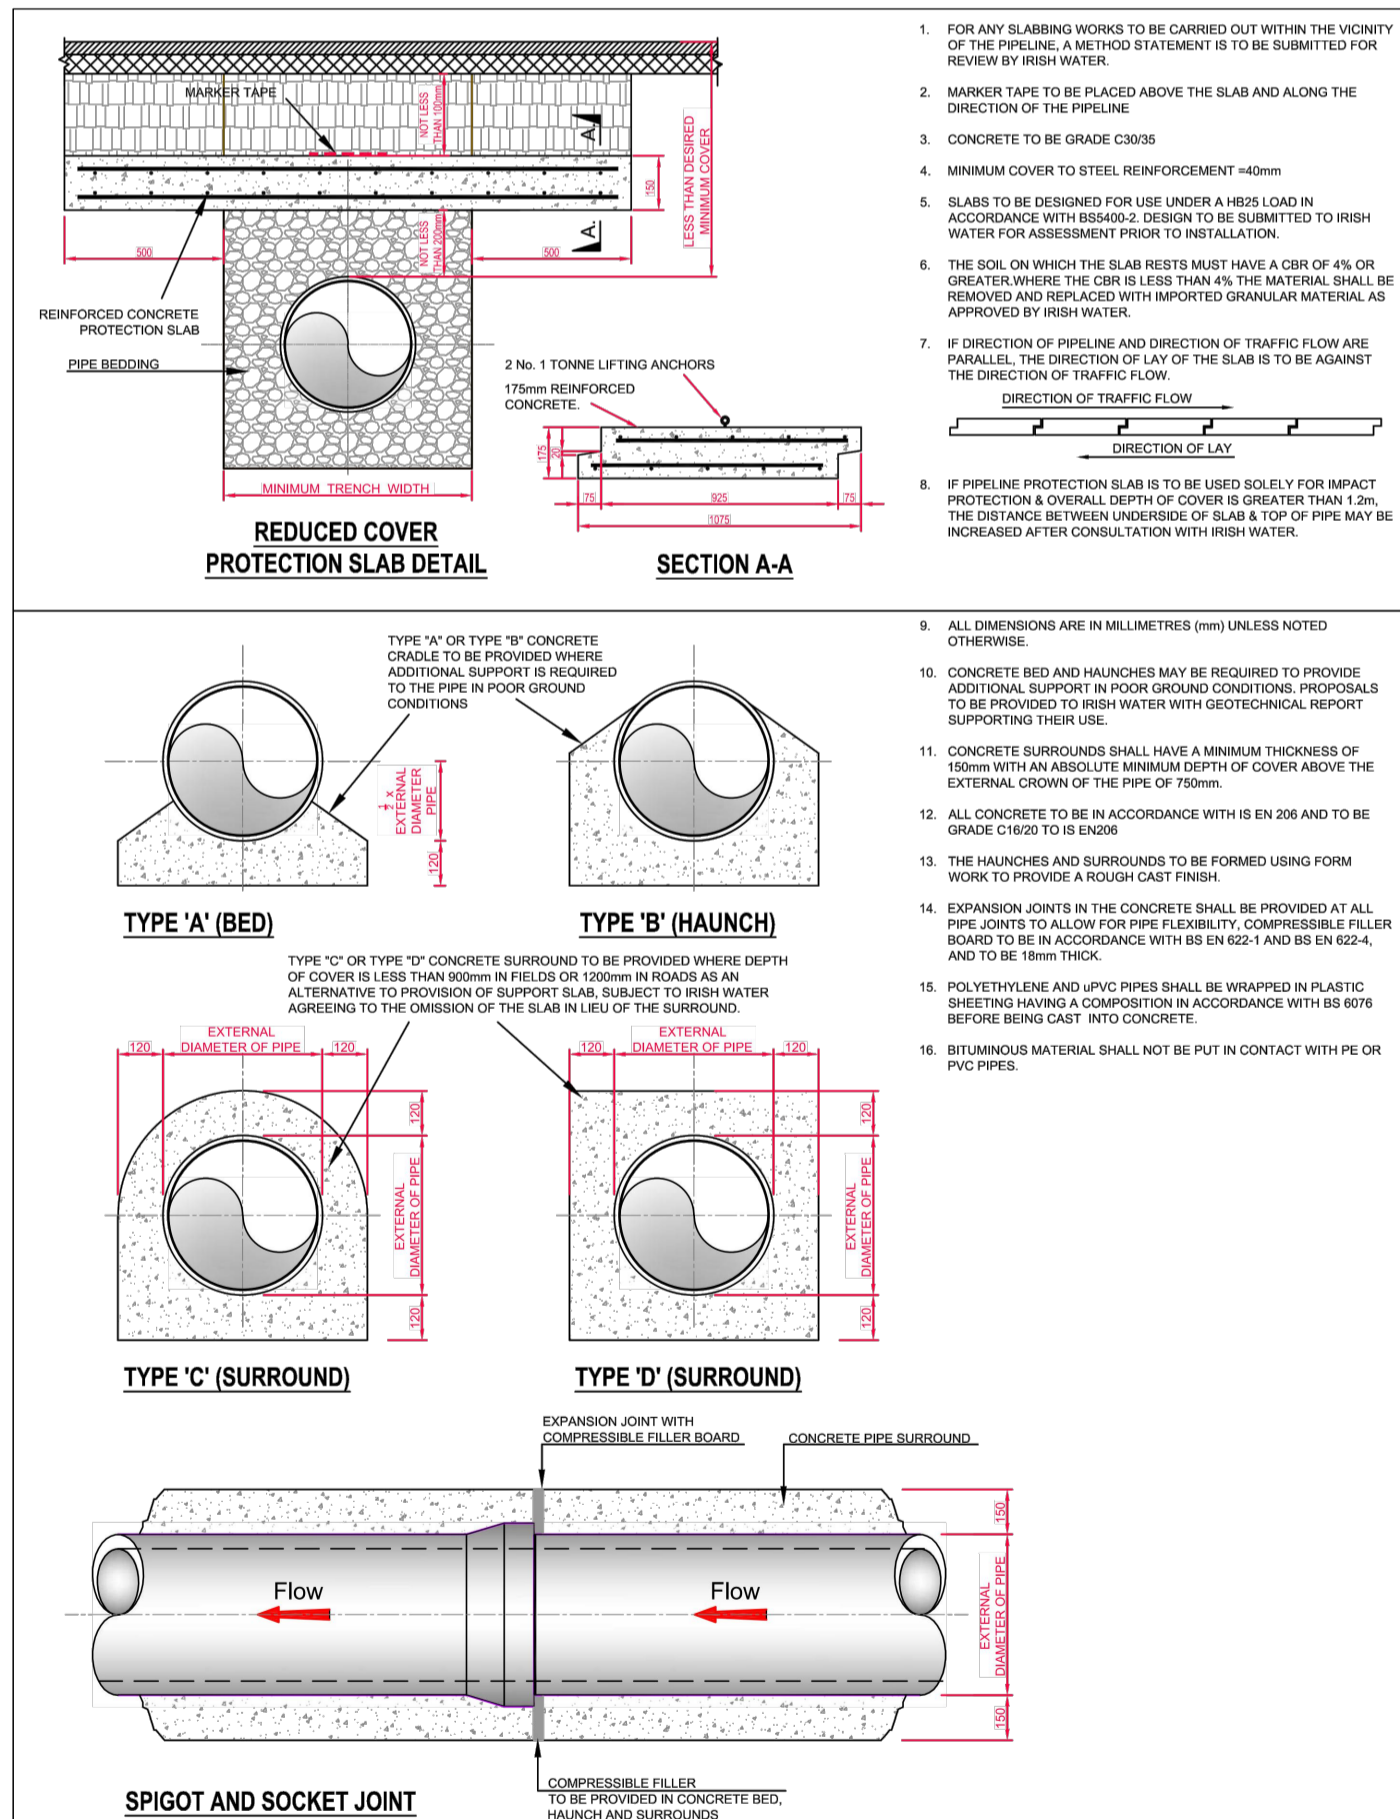

STD-WW-08 CONCRETE PROTECTION SLAB, BED, HAUNCH, AND SURROUND, TO WASTEWATER PIPES

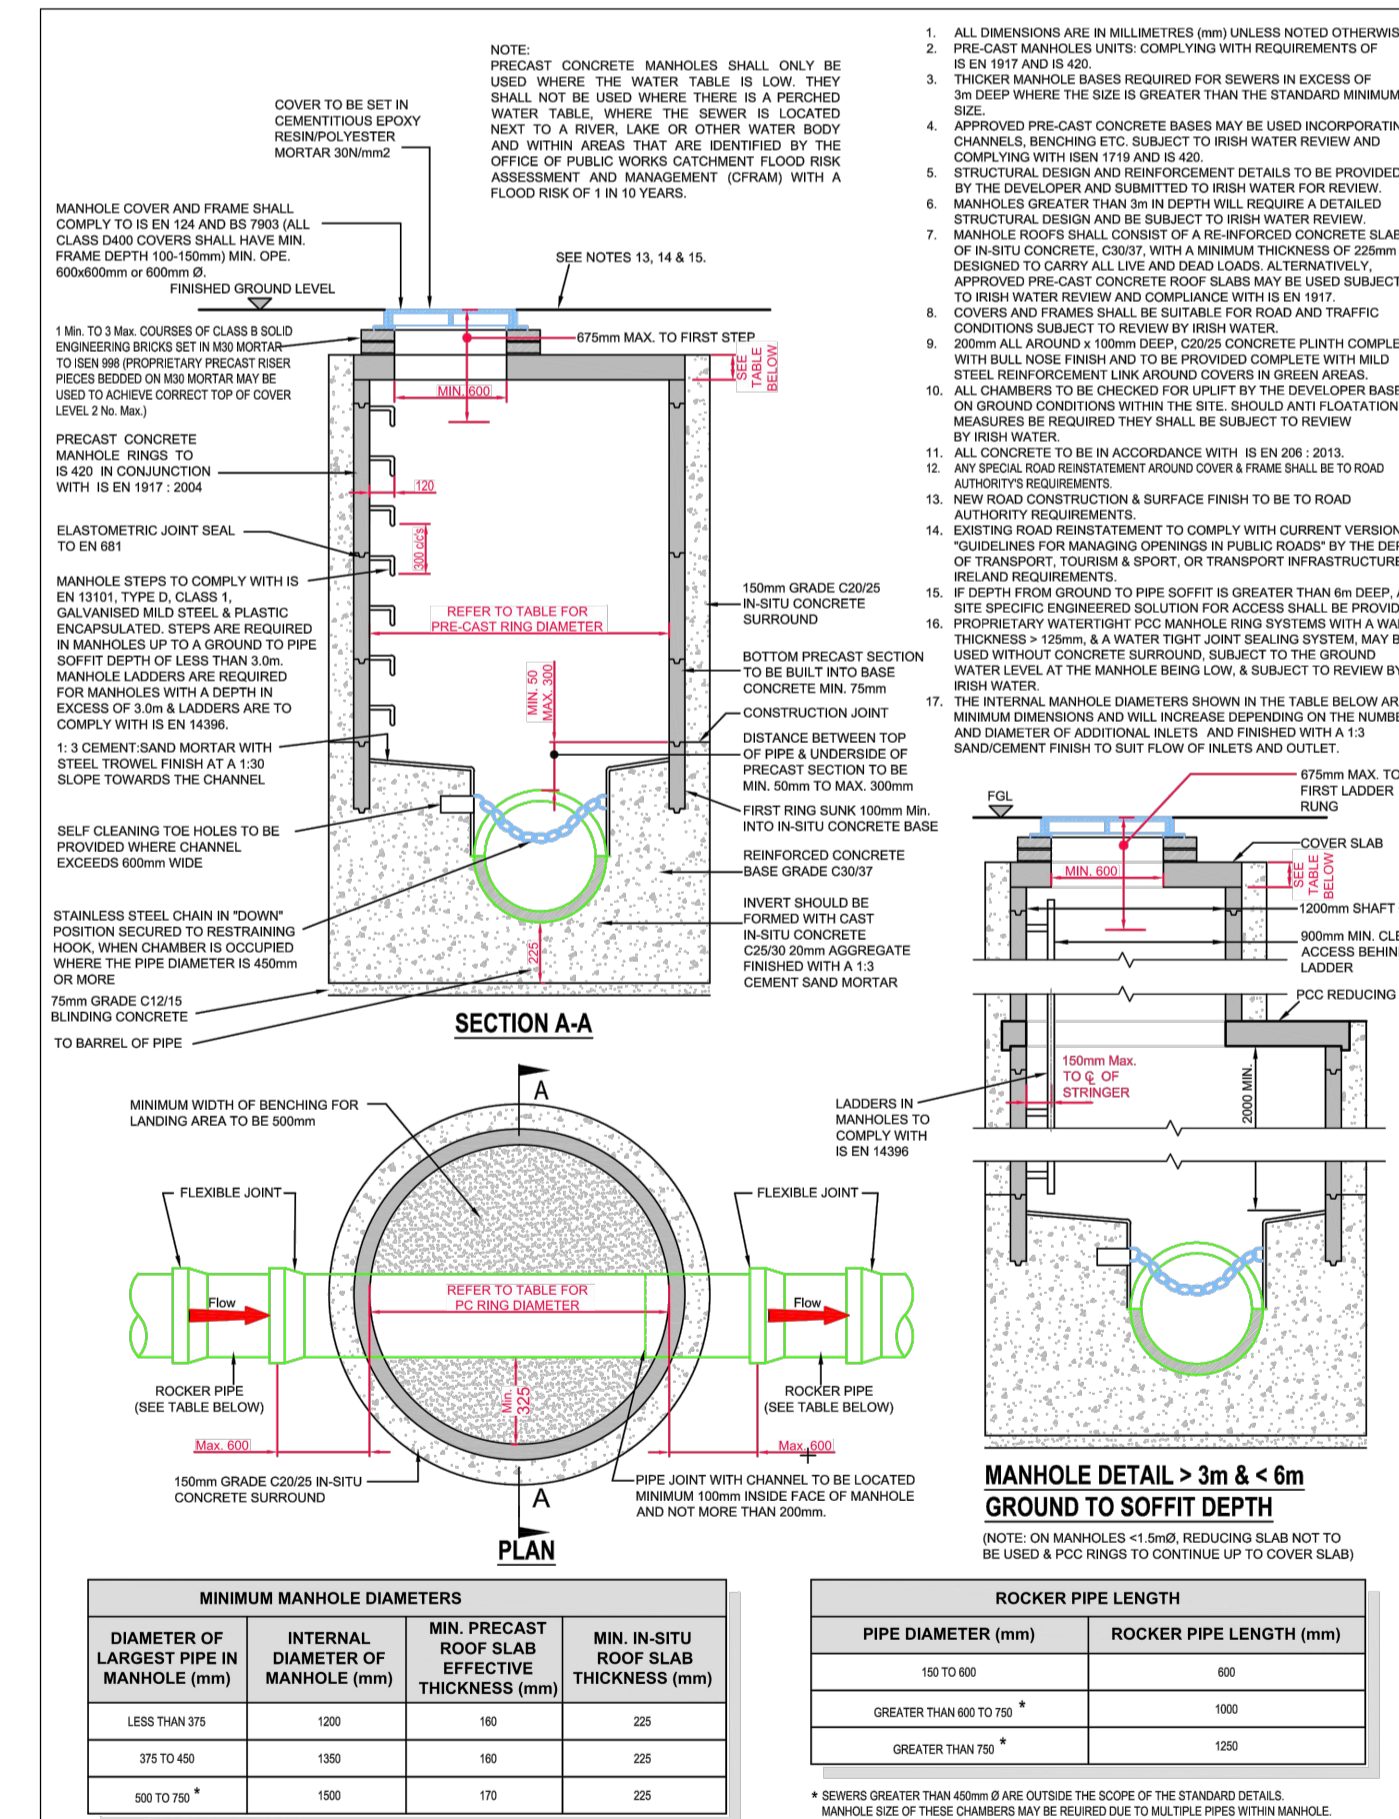

STD-WW-10 PRE-CAST CONCRETE MANHOLE WITH CAST IN-SITU BASE

NOTES

- For setting out refer to Architect's drawings.
- This drawing to be read in conjunction with all other Architectural and Engineering drawings and all other relevant drawings and Specifications.
- DO NOT SCALE THIS DRAWING. Use figured dimensions only.
- No part of this document may be reproduced or transmitted in any form or stored in any retrieval system of any nature without the written permission as copyright holder except as agreed for use on the project for which the document was originally issued.
- Ordinance Survey Ireland Licence Number EN 0074024


Rev. No.	Date	REVISION NOTE
P1	17.07.2023	ISSUED FOR STAGE 2
P2	22.02.2024	ISSUED FOR PLANNING

Dr. By	Chk. By	Project	Architect
SC	NB	SC	LJ

Michael Fitzpatrick (MFA)
Drummark Development Co. Cavan
Proposed Drainage Details Sheet 1

Dwg. No.	Date	Drn by	Chk by	Appr'd by	Scale	Revision
D111-CSC-XX-XX-DR-C-0004	June 2023	SC	JF	NB	As Shown @ A1	P2

PLANNING DRAWING. NOT FOR CONSTRUCTION.
ALL LEVELS GIVEN ARE RELATIVE TO ORDNANCE DATUM.
THIS DRAWING HAS BEEN ISSUED FOR INFORMATION PURPOSES ONLY AND MUST NOT BE USED FOR CONSTRUCTION UNDER ANY CIRCUMSTANCES

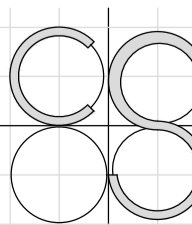

CS Consulting Group
DUBLIN | LONDON | LIMERICK
Head Office
19-22 Dame Street, Dublin 2.
T: +353 (0)1 5480863
e: info@csconsulting.ie
w: www.csconsulting.ie

Quality Environment Energy Health & Safety
I.S. EN ISO 9001:2008
I.S. EN ISO 14001:2004
I.S. EN ISO 50001:2011
OHSAS 18001:2007