
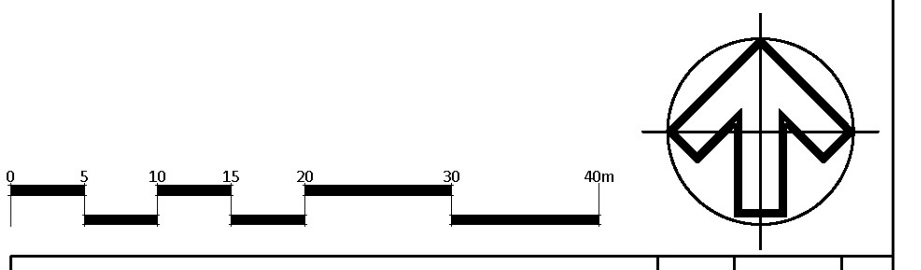
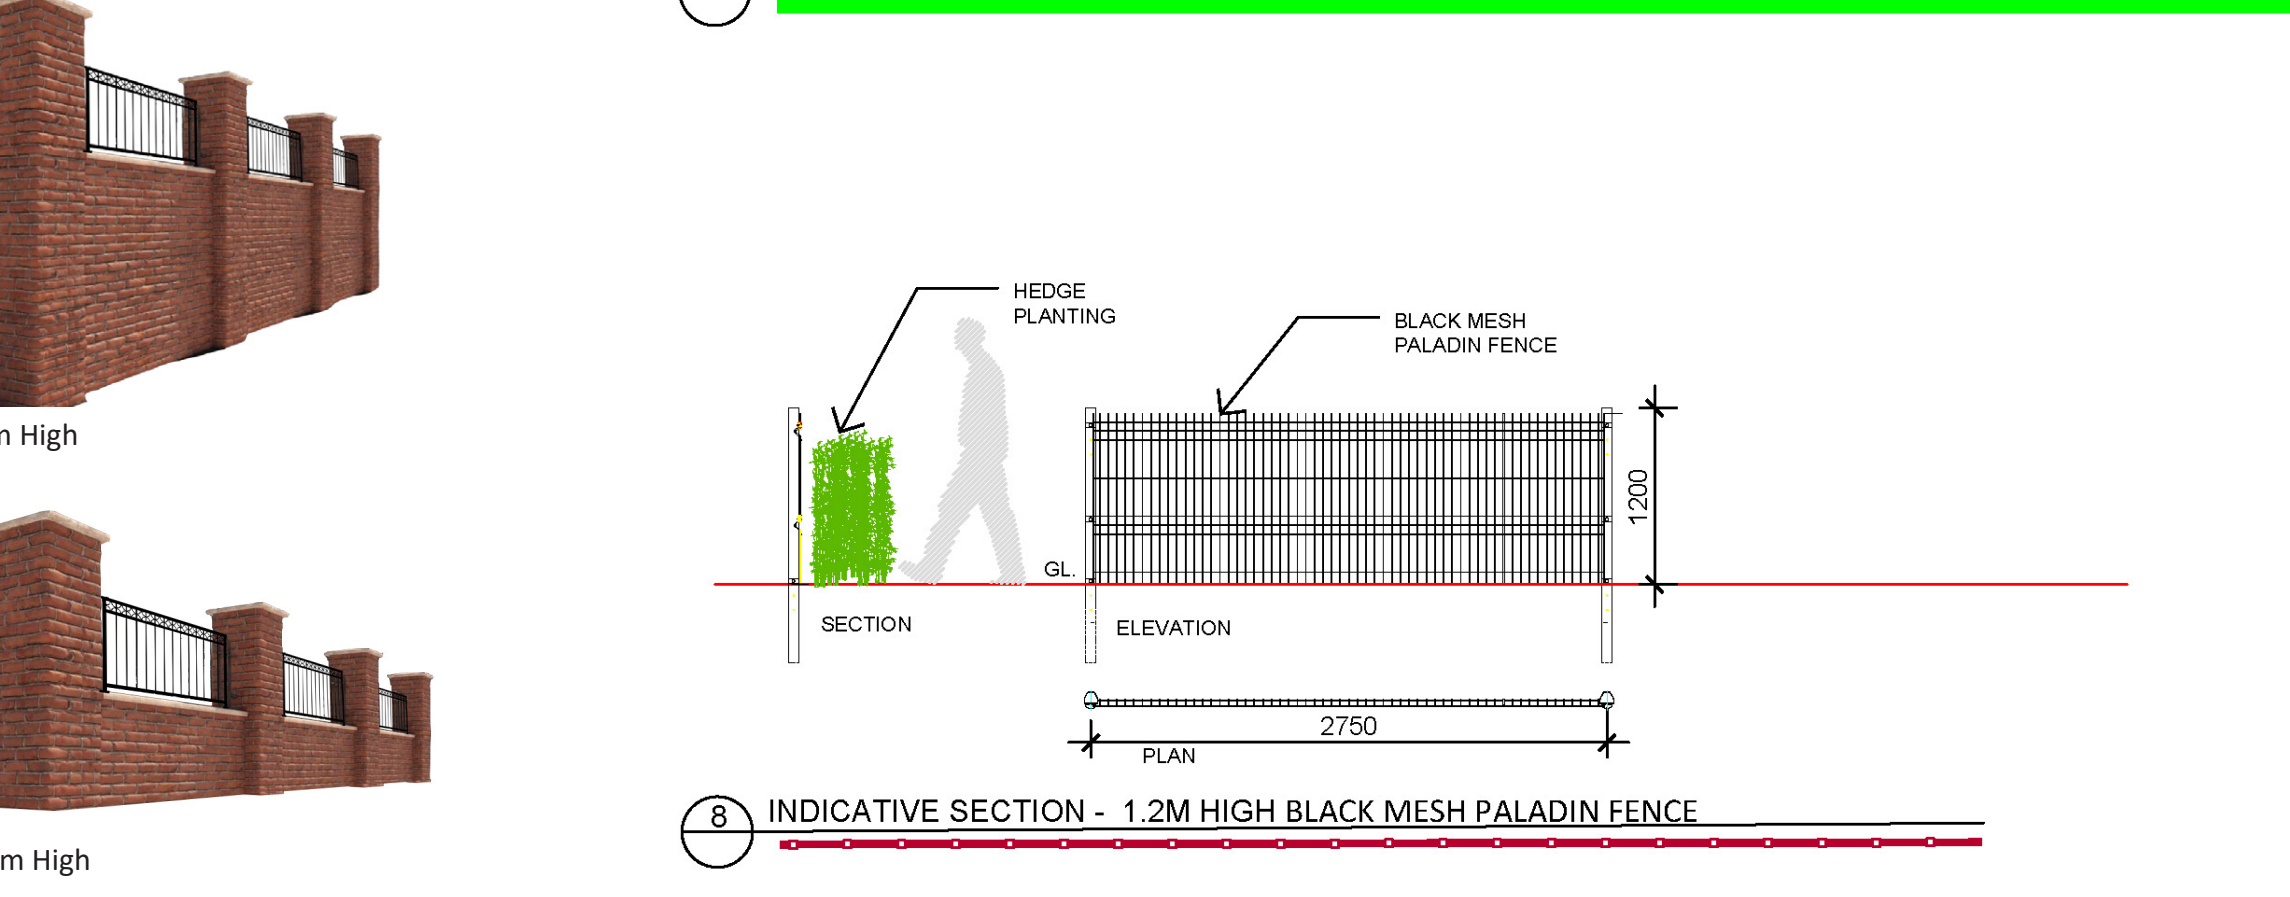
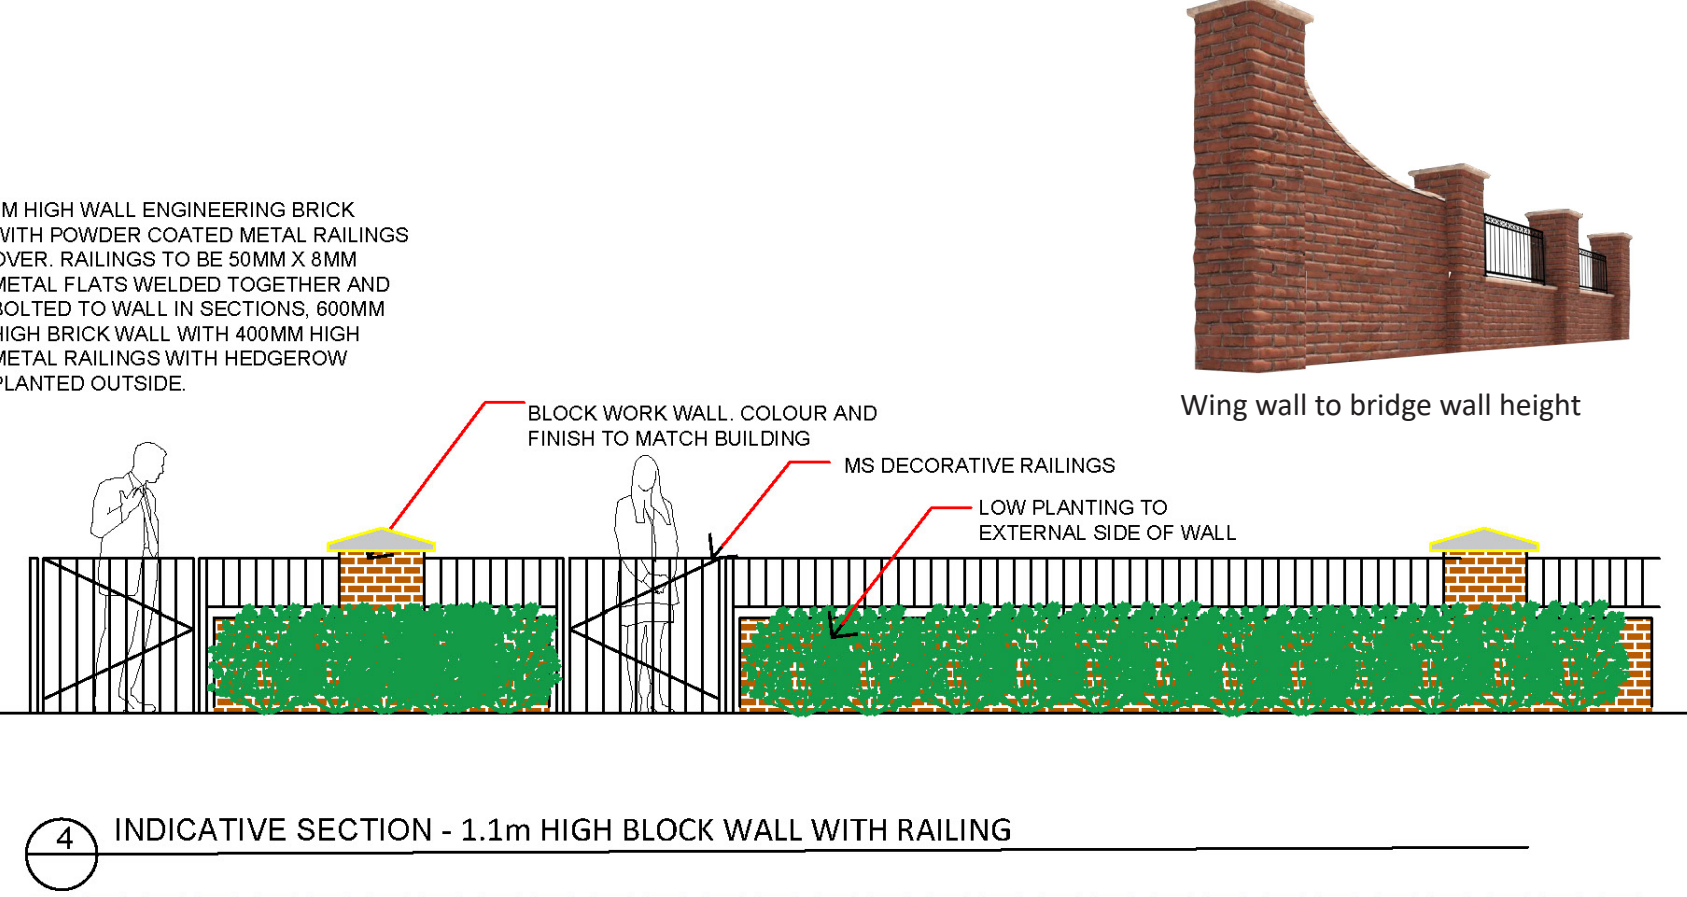
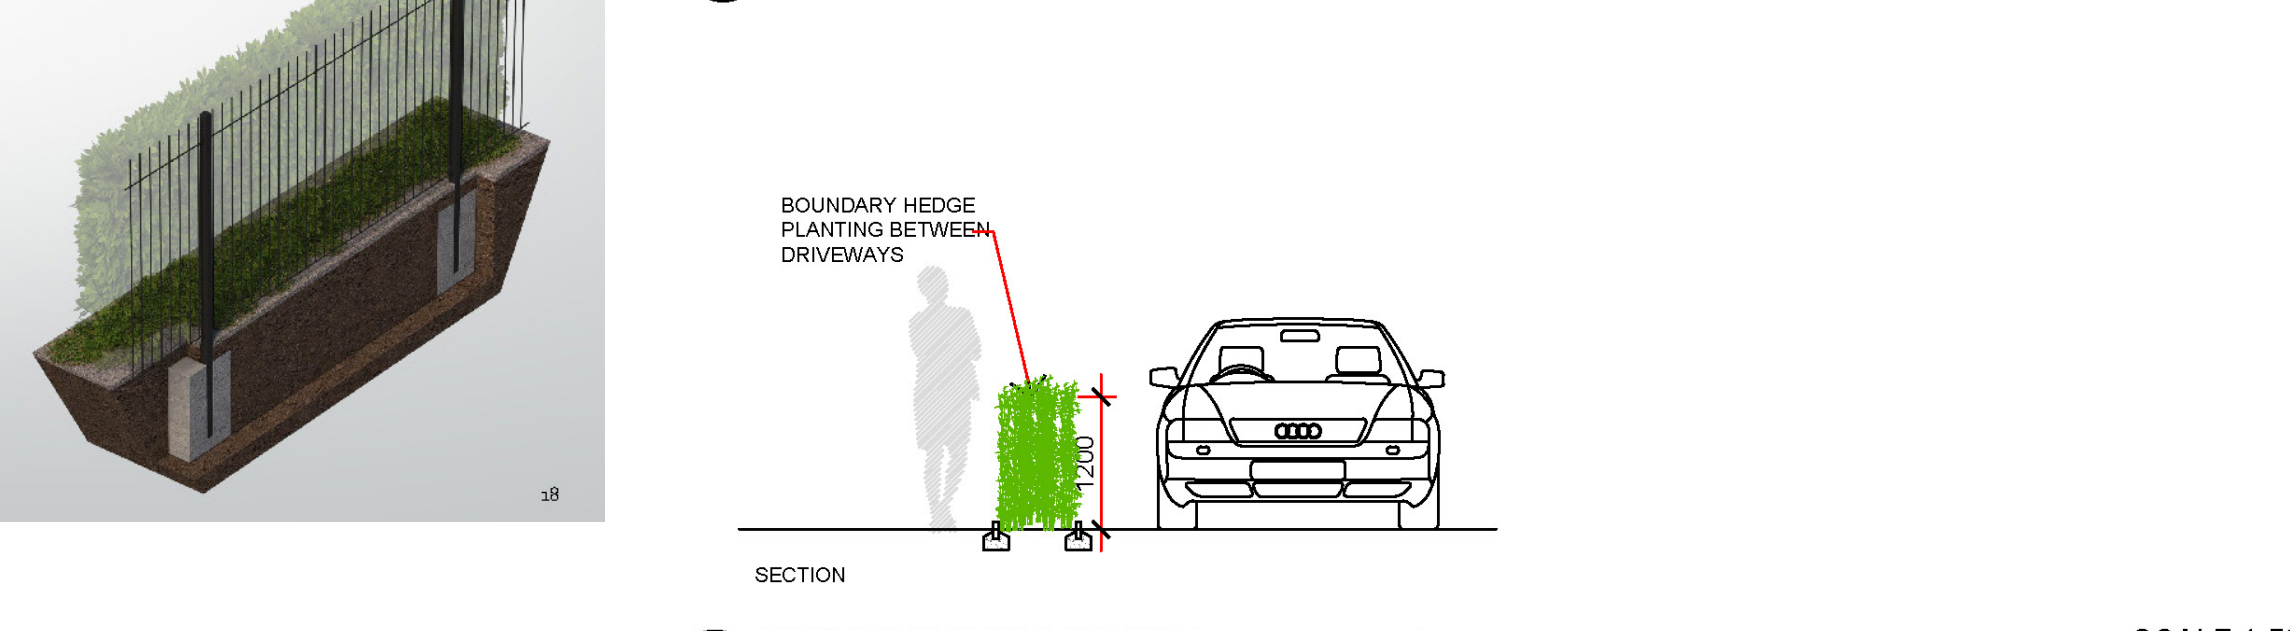
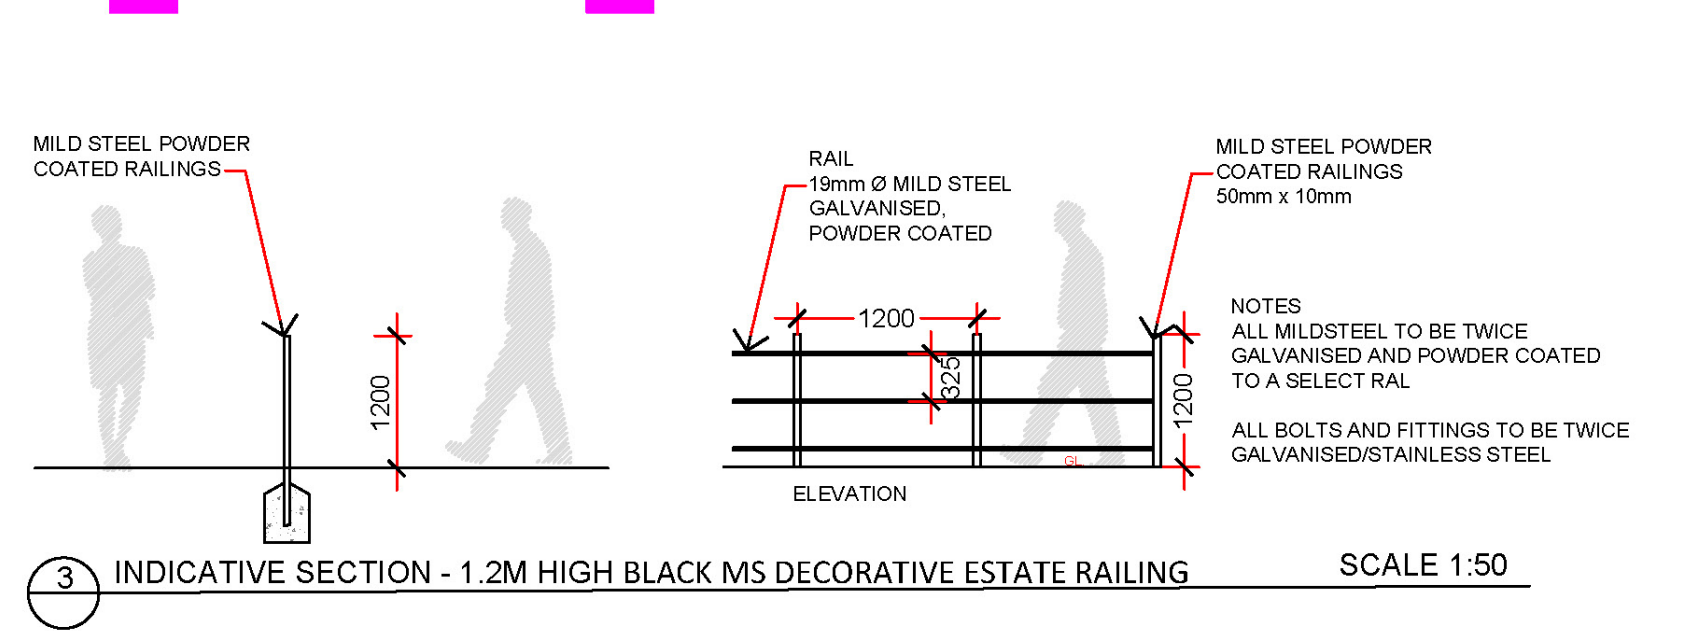
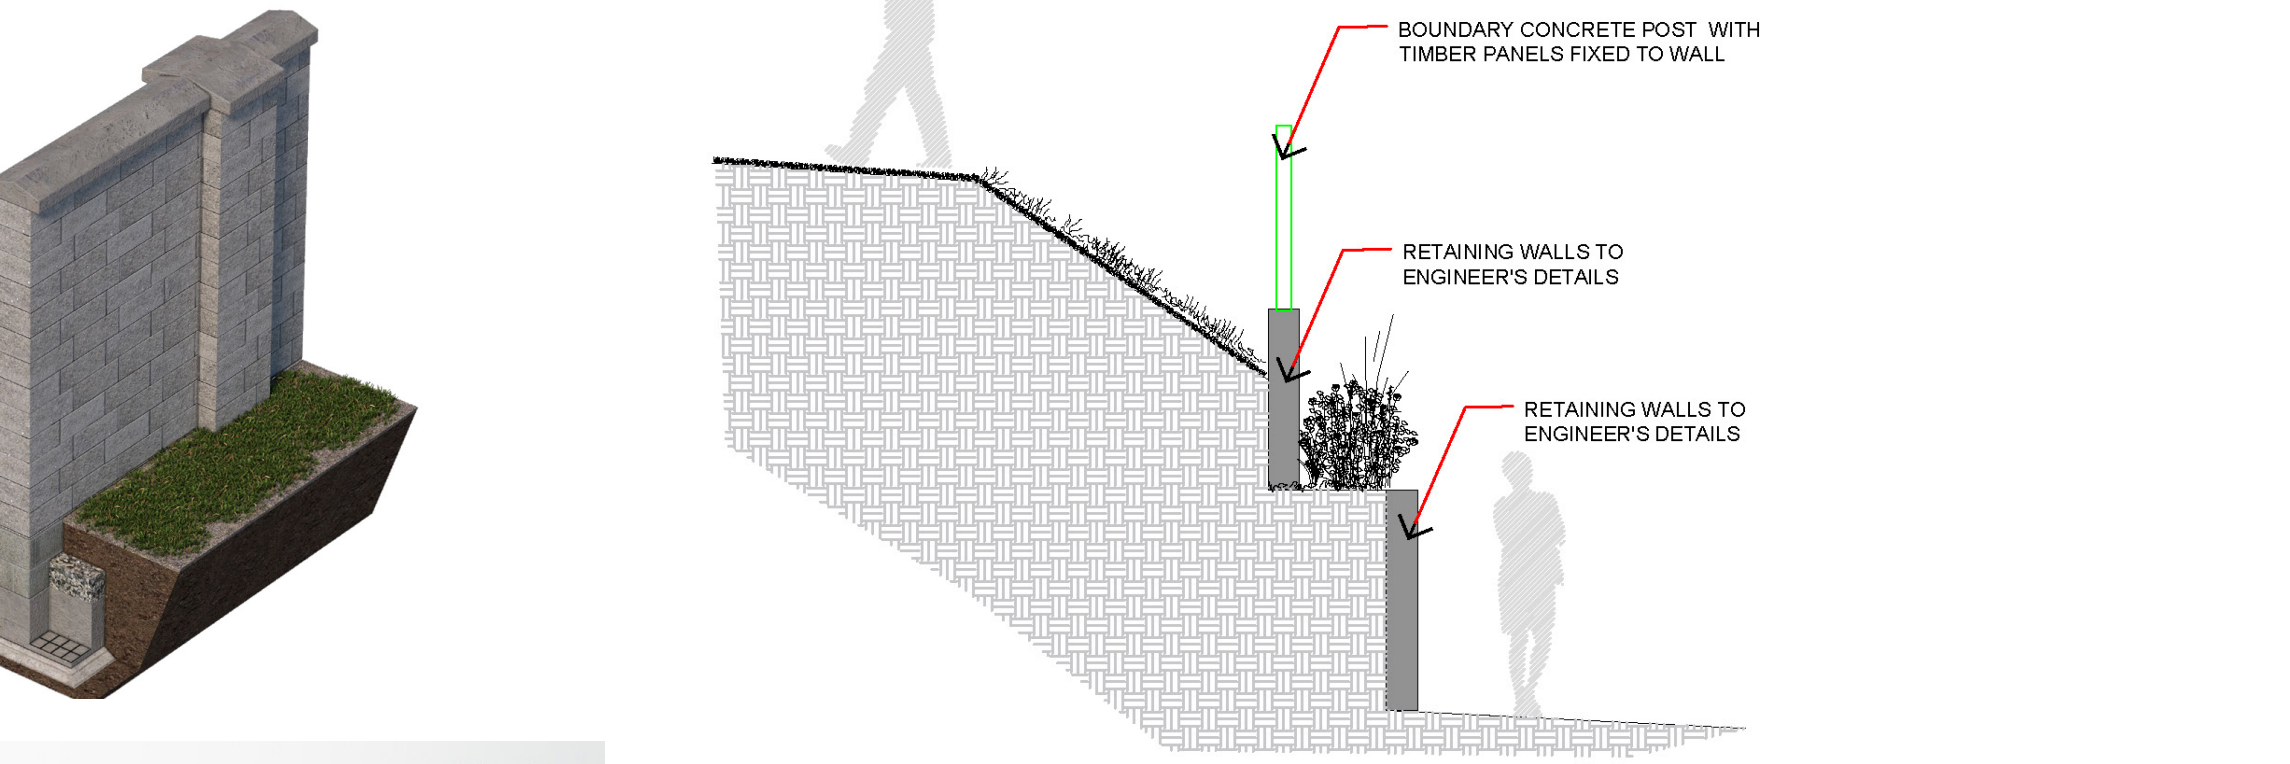
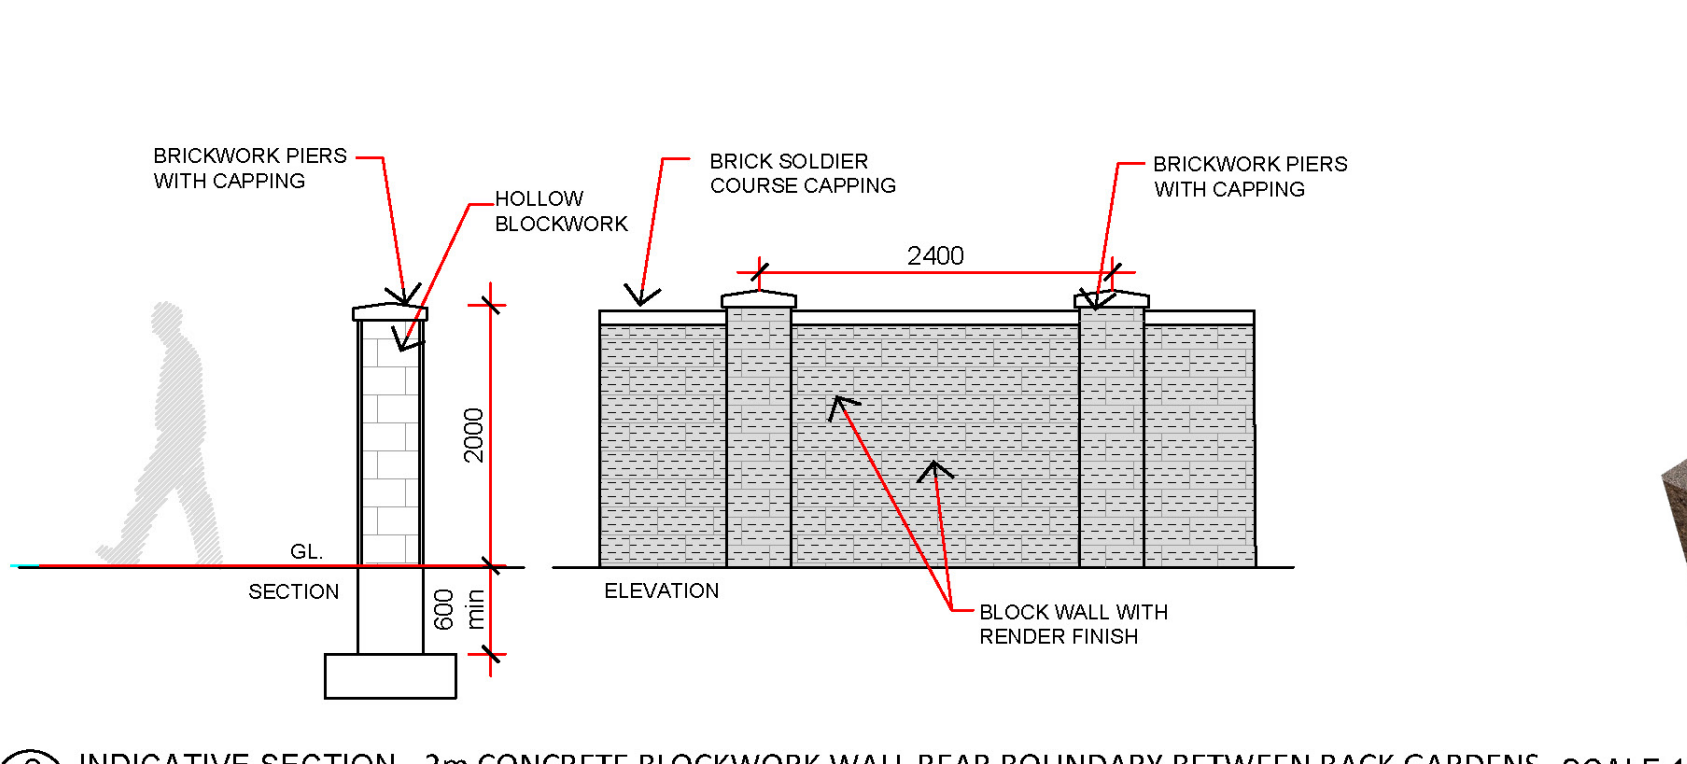
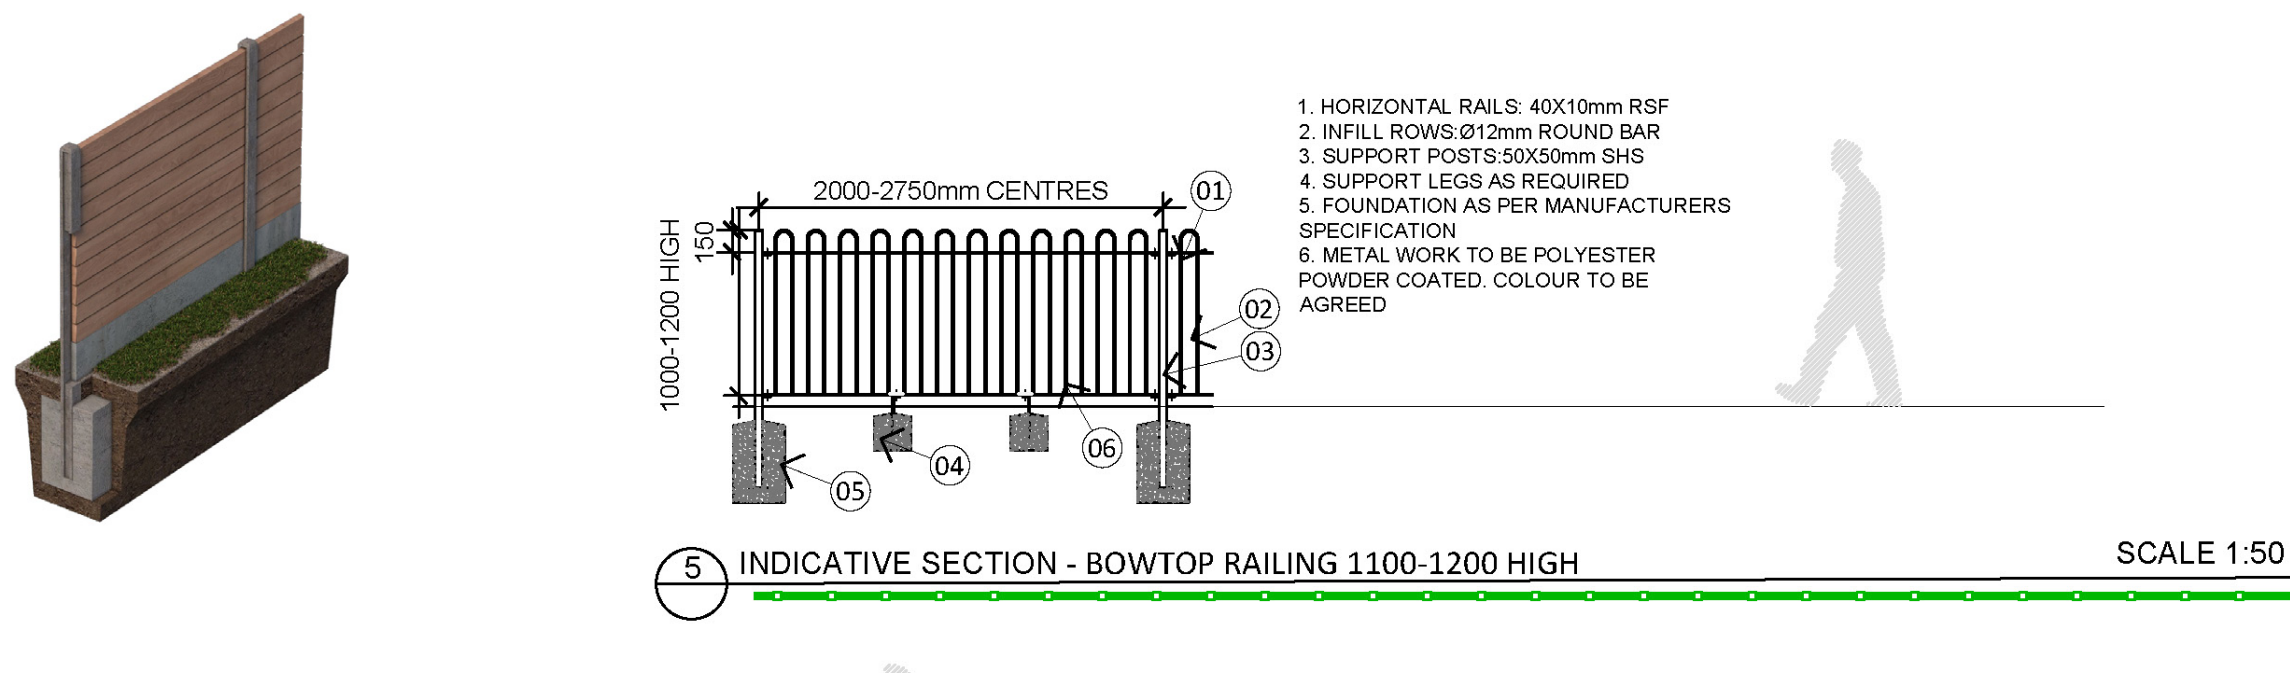


**Copyright and Permissions**  
 This drawing is the property of Park Hood and shall not be reproduced or used in any form or by any means (graphic, electronic or mechanical) without the prior written permission of Park Hood. The design and construction of any works shown in this drawing are the property of Park Hood and shall remain the property of Park Hood.

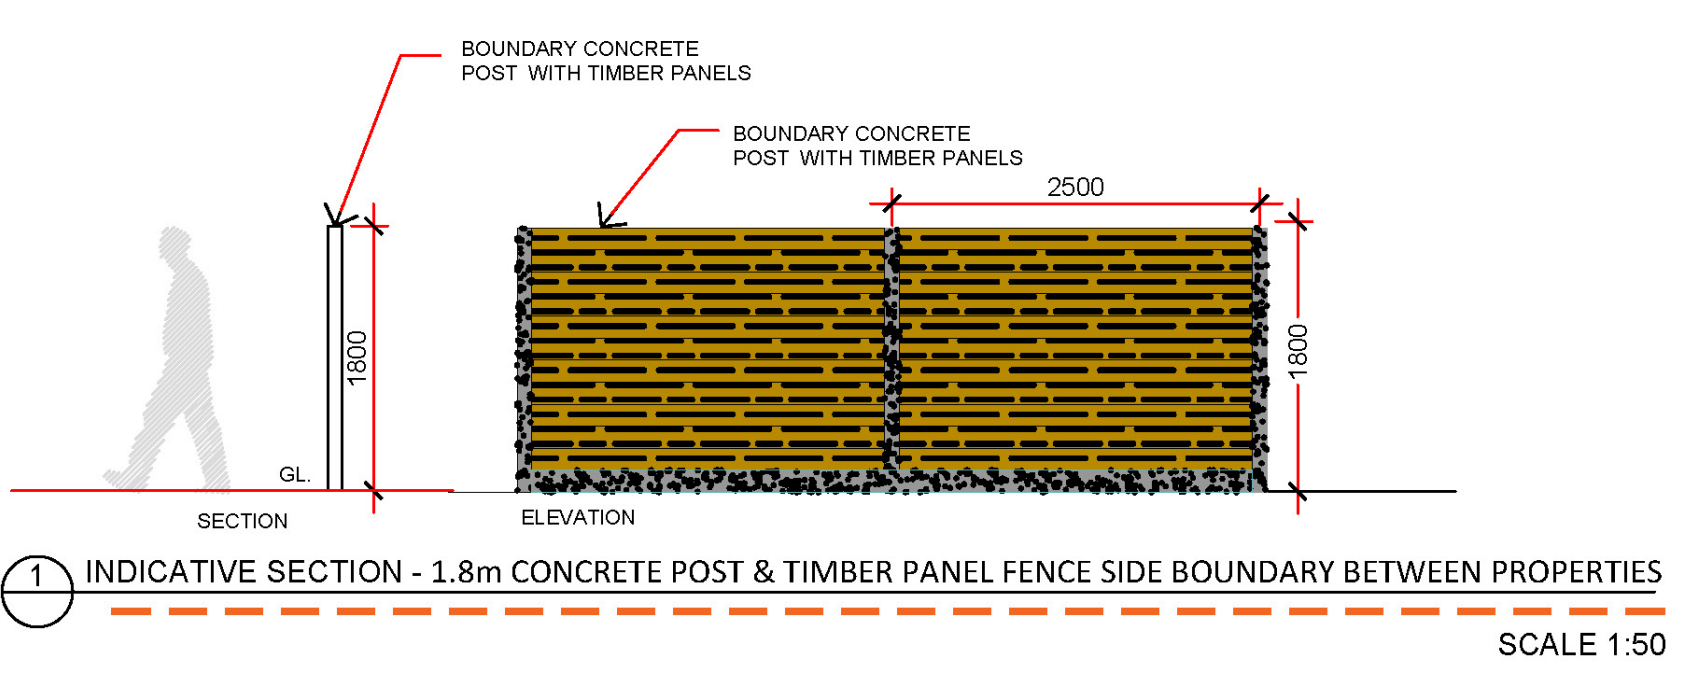

ISSUE FOR PLANNING	Revision Notes	CT / AH	21/02/24	00
		PR / CHA	Date	
<b>Status: PLANNING</b>				
<b>ph Park Hood</b> Chartered Landscape Architects				
Hwarden House, 163 Upper Newtownards Road, Belfast, BT4 3HZ T: +44 (0) 28 9029 8020 E: info@parkhood.com parkhood.com				
Client: Drumlink Investments Ltd				
Project: Proposed Development at Drumlink Co. Cavan				
Title: Boundary Proposals				
Job No: 7695	Scale: A0 1:500	Date: February 2024		
Drawing Number			Revision	
7695-L-2102			00	