


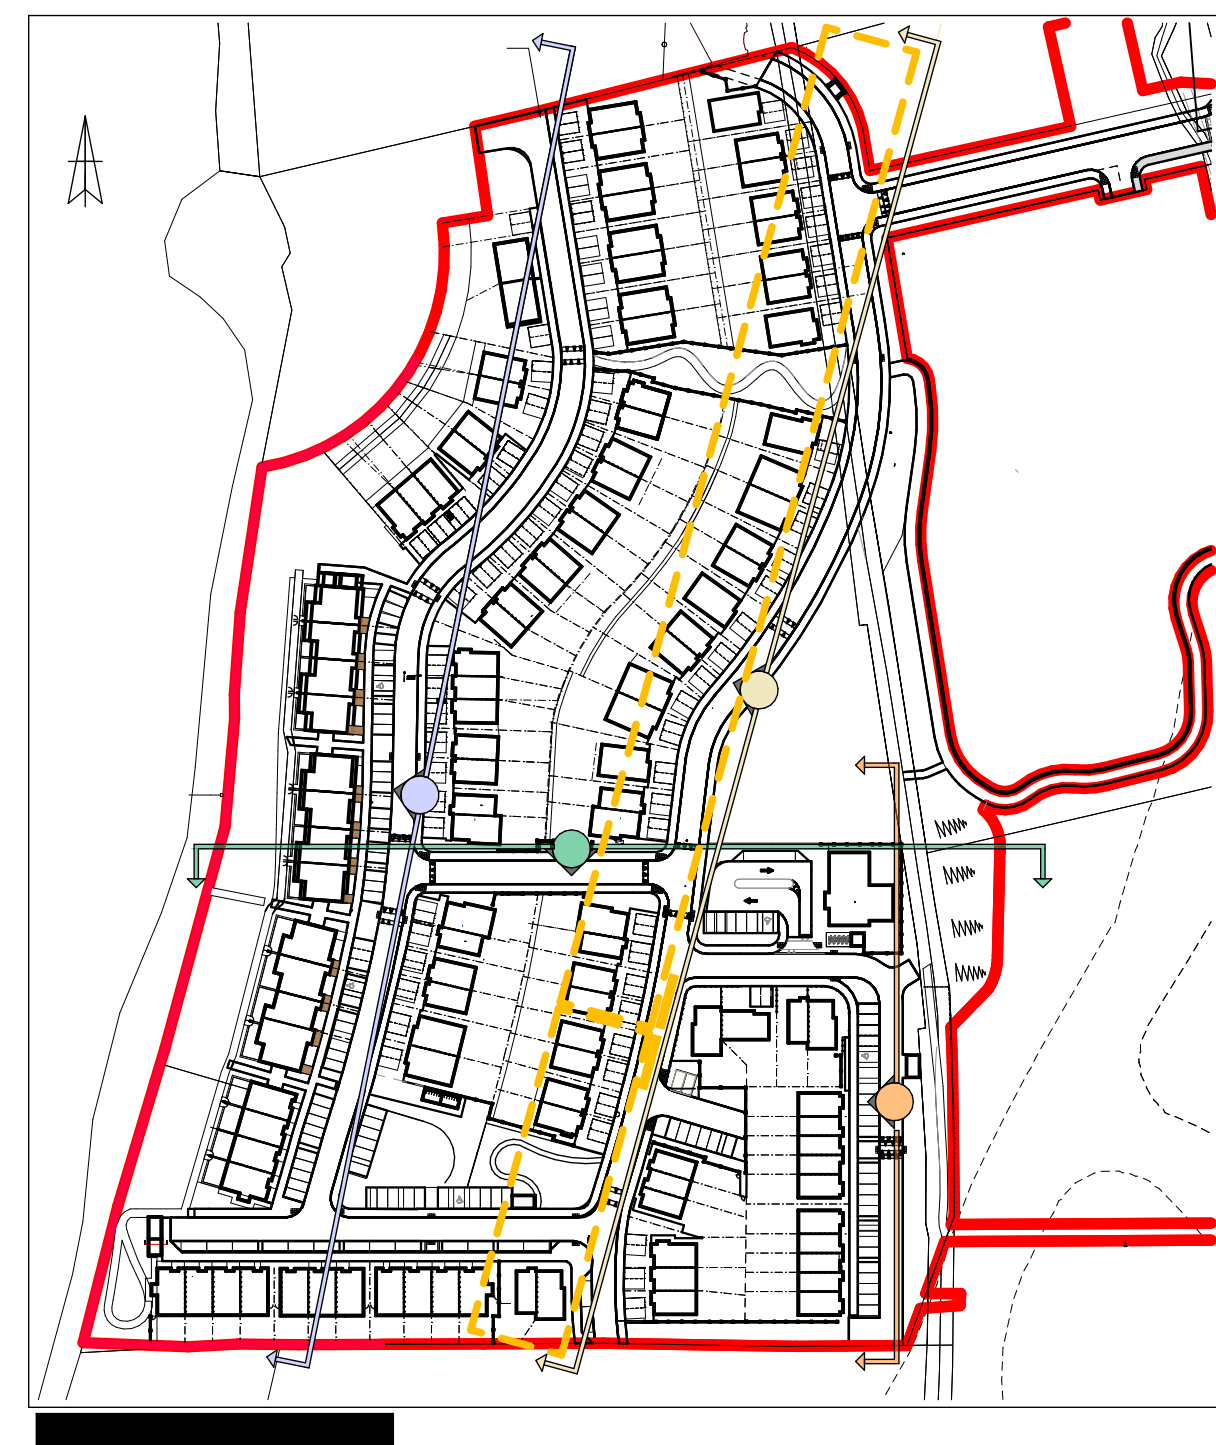

SE-01 PART A Contiguous Elevation 1:200



SE-01 PART B Contiguous Elevation 1:200



SE-02 Contiguous Elevation 1:200



SE-03 Contiguous Elevation 1:200



SE-04 Contiguous Elevation 1:200

Michael Fitzpatrick
ARCHITECTS

Main Street
Bunbarrow
Co. Carlow
www.michaelfitzpatrick.ie
info@michaelfitzpatrick.ie
049 4362880

RAI RAI RAI