


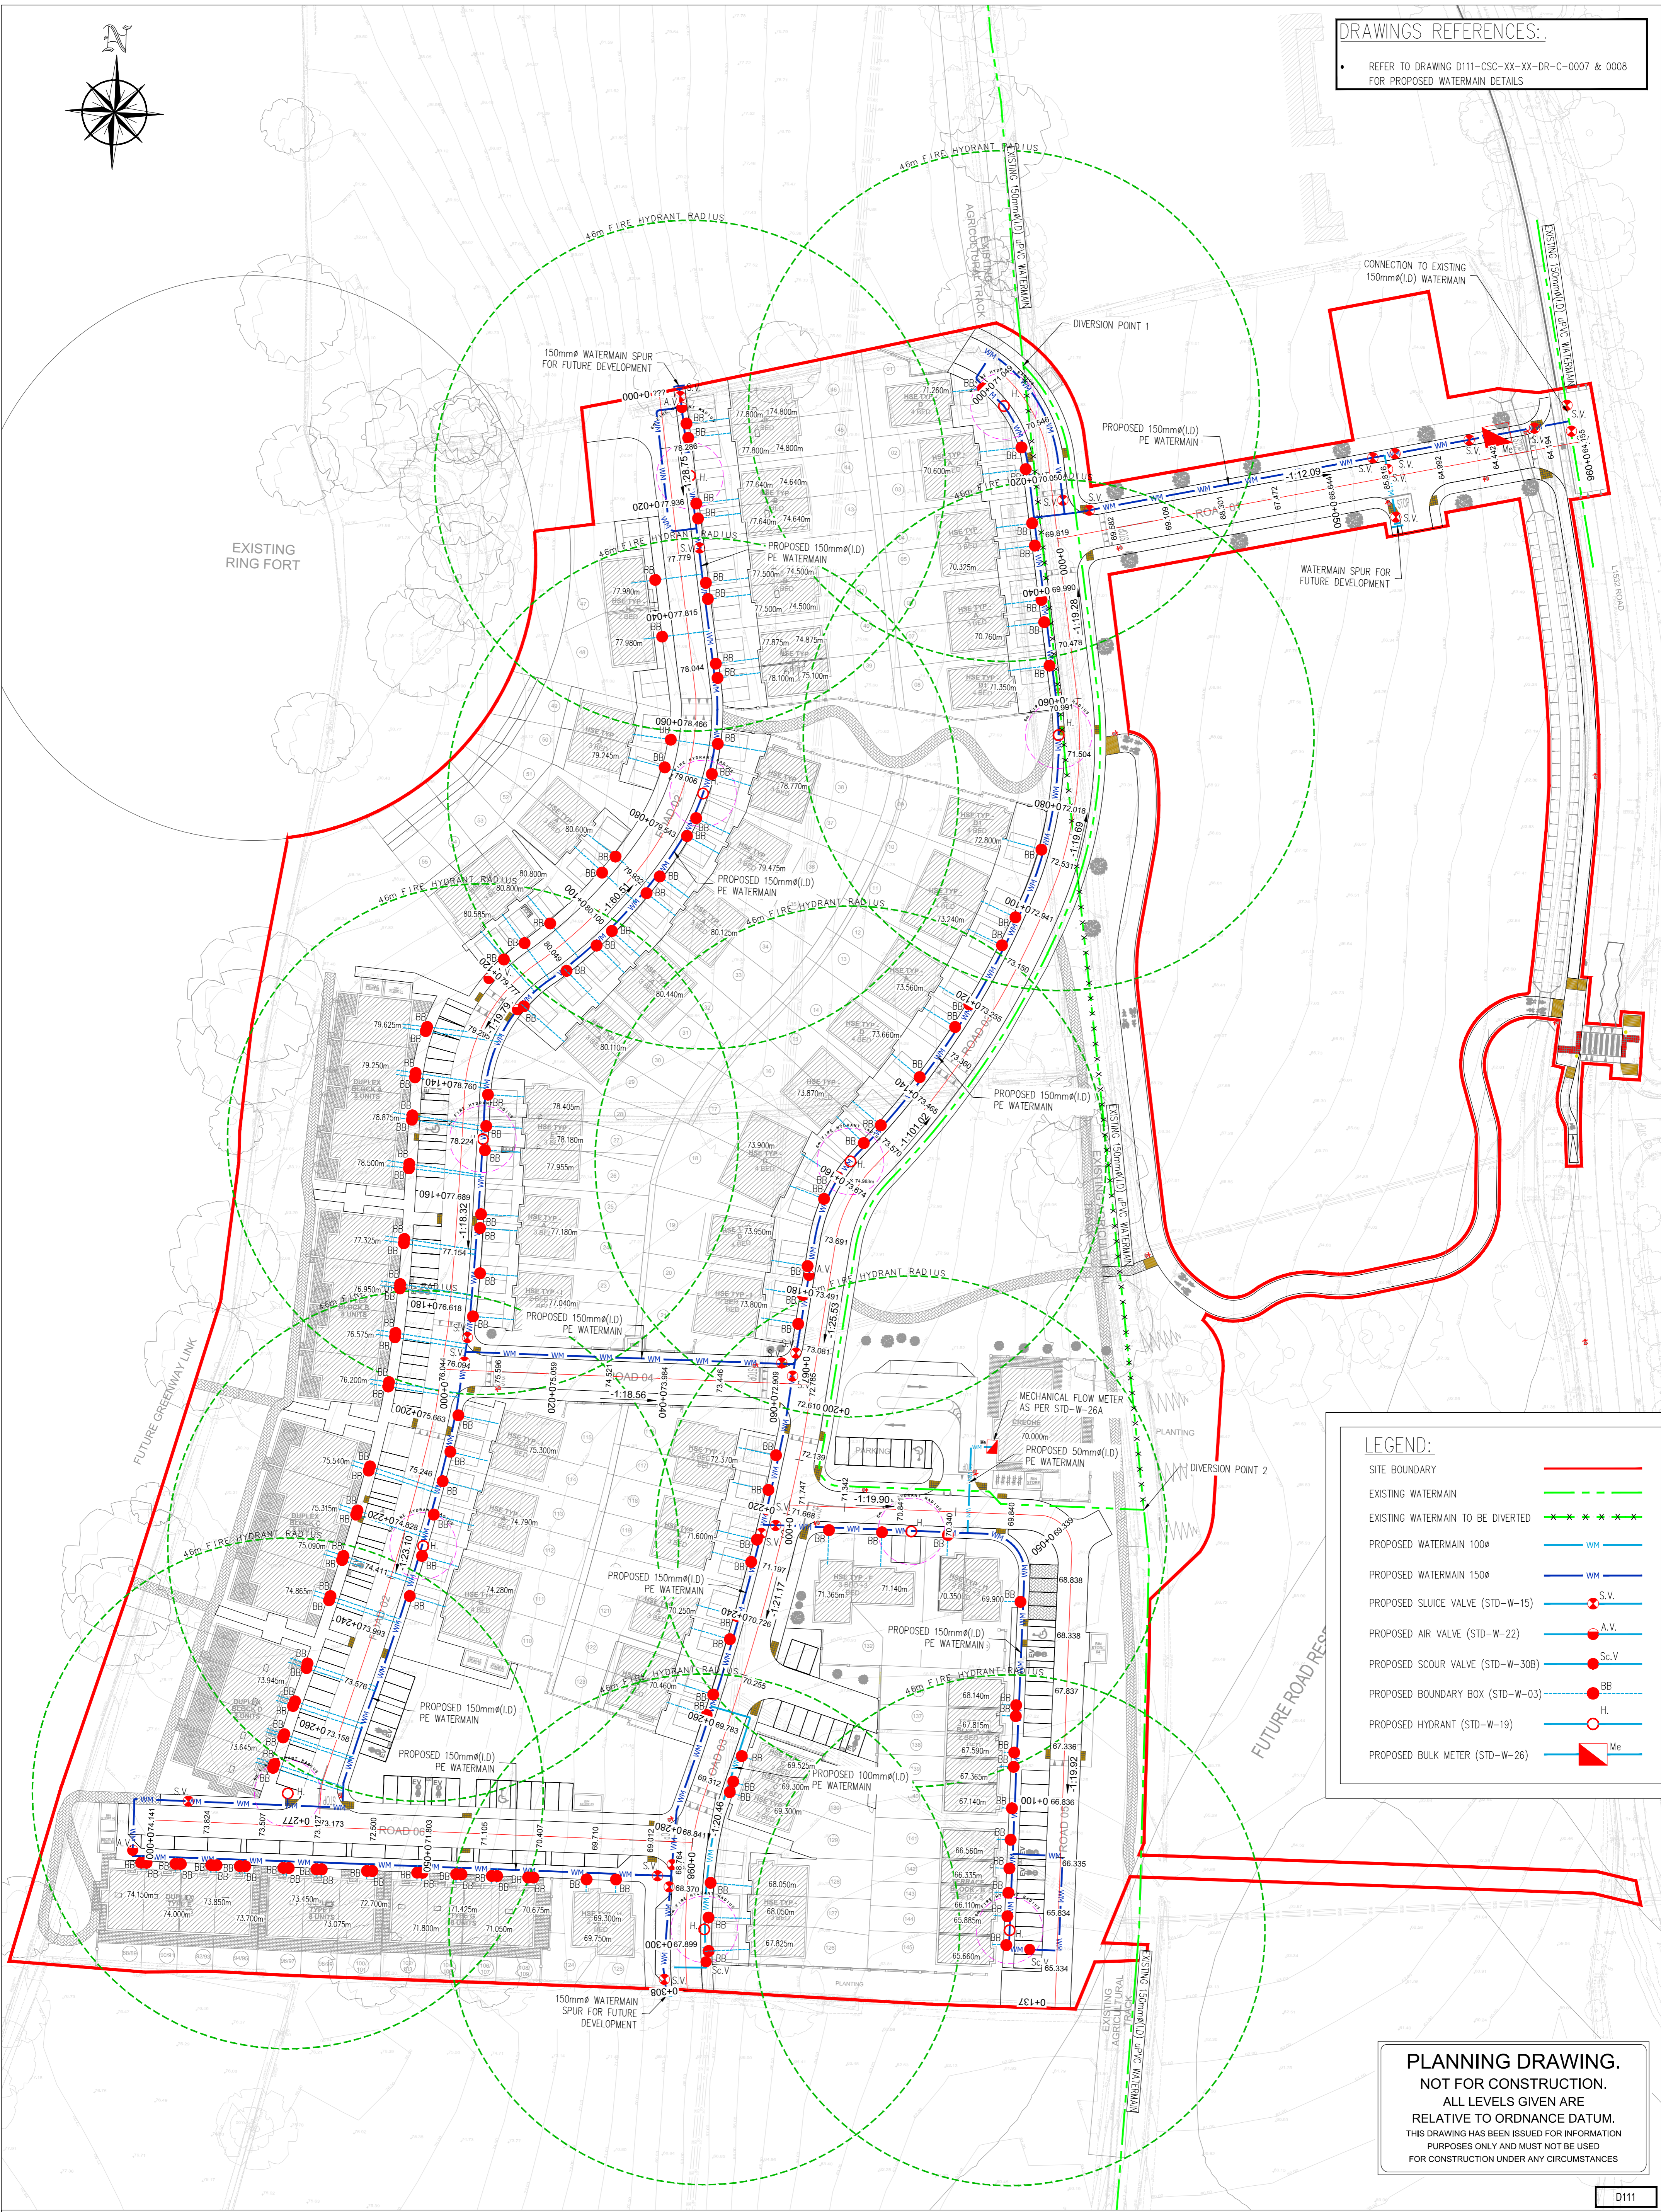

DRAWINGS REFERENCES:

- REFER TO DRAWING D111-CSC-XX-XX-DR-C-0007 & 0008 FOR PROPOSED WATERMAIN DETAILS



LEGEND:

SITE BOUNDARY	—
EXISTING WATERMAIN	---
EXISTING WATERMAIN TO BE DIVERTED	---x---x---x---
PROPOSED WATERMAIN 100ø	WM
PROPOSED WATERMAIN 150ø	WM
PROPOSED SLUICE VALVE (STD-W-15)	S.V.
PROPOSED AIR VALVE (STD-W-22)	A.V.
PROPOSED SCOUR VALVE (STD-W-30B)	Sc.V.
PROPOSED BOUNDARY BOX (STD-W-03)	BB
PROPOSED HYDRANT (STD-W-19)	H.
PROPOSED BULK METER (STD-W-26)	Me

PLANNING DRAWING.
NOT FOR CONSTRUCTION.
 ALL LEVELS GIVEN ARE
 RELATIVE TO ORDNANCE DATUM.
 THIS DRAWING HAS BEEN ISSUED FOR INFORMATION
 PURPOSES ONLY AND MUST NOT BE USED
 FOR CONSTRUCTION UNDER ANY CIRCUMSTANCES

D111

NOTES

- For setting out refer to Architect's drawings.
- This drawing to be read in conjunction with all other Architectural and Engineering drawings and all other relevant drawings and Specifications.
- DO NOT SCALE THIS DRAWING. Use figured dimensions only.
- No part of this document may be reproduced or transmitted in any form or stored in any retrieval system of any nature without the written permission as copyright holder except as agreed for use on the project for which the document was originally issued.
- Ordnance Survey Ireland Licence Number EN 0074024

Rev. No.	Date	REVISION NOTE	Des. By	Chkd. By
P1	17.07.2023	ISSUED FOR STAGE 2	SC	NB
P2	20.12.2023	ISSUED FOR IRISH WATER DESIGN ACCEPTANCE	JF	OS
P3	20.02.2024	ISSUED FOR IRISH WATER DESIGN ACCEPTANCE FOLLOWING COMMENTS	SC	AC
P4	27.02.2024	REVISED IN RESPONSE TO COMMENTS FROM USICE EIREANN	DO	AC
P5	28.02.2024	ISSUED FOR PLANNING	SC	LI

Architect	Michael Fitzpatrick (MFA)
Project	Drumdark Development Co. Cavan
Title	Proposed Watermain Layout
Dwg. No.	D111-CSC-XX-XX-DR-C-0003
Date	June 2023
Des. By	SC
Chkd. By	JF
Apprv. By	NB
Scale	1:500 @ A1
Revision	P5

CS Consulting Group
 DUBLIN | LONDON | LIMERICK

Head Office
 19-22 Dame Street, Dublin 2.
 T: +353 (0)1 5480863
 e: info@csconsulting.ie
 w: www.csconsulting.ie

Quality
 Environment
 Health & Safety

ISO 9001:2008
 ISO 14001:2004
 ISO 50001:2011
 OHSAS 18001:2007