
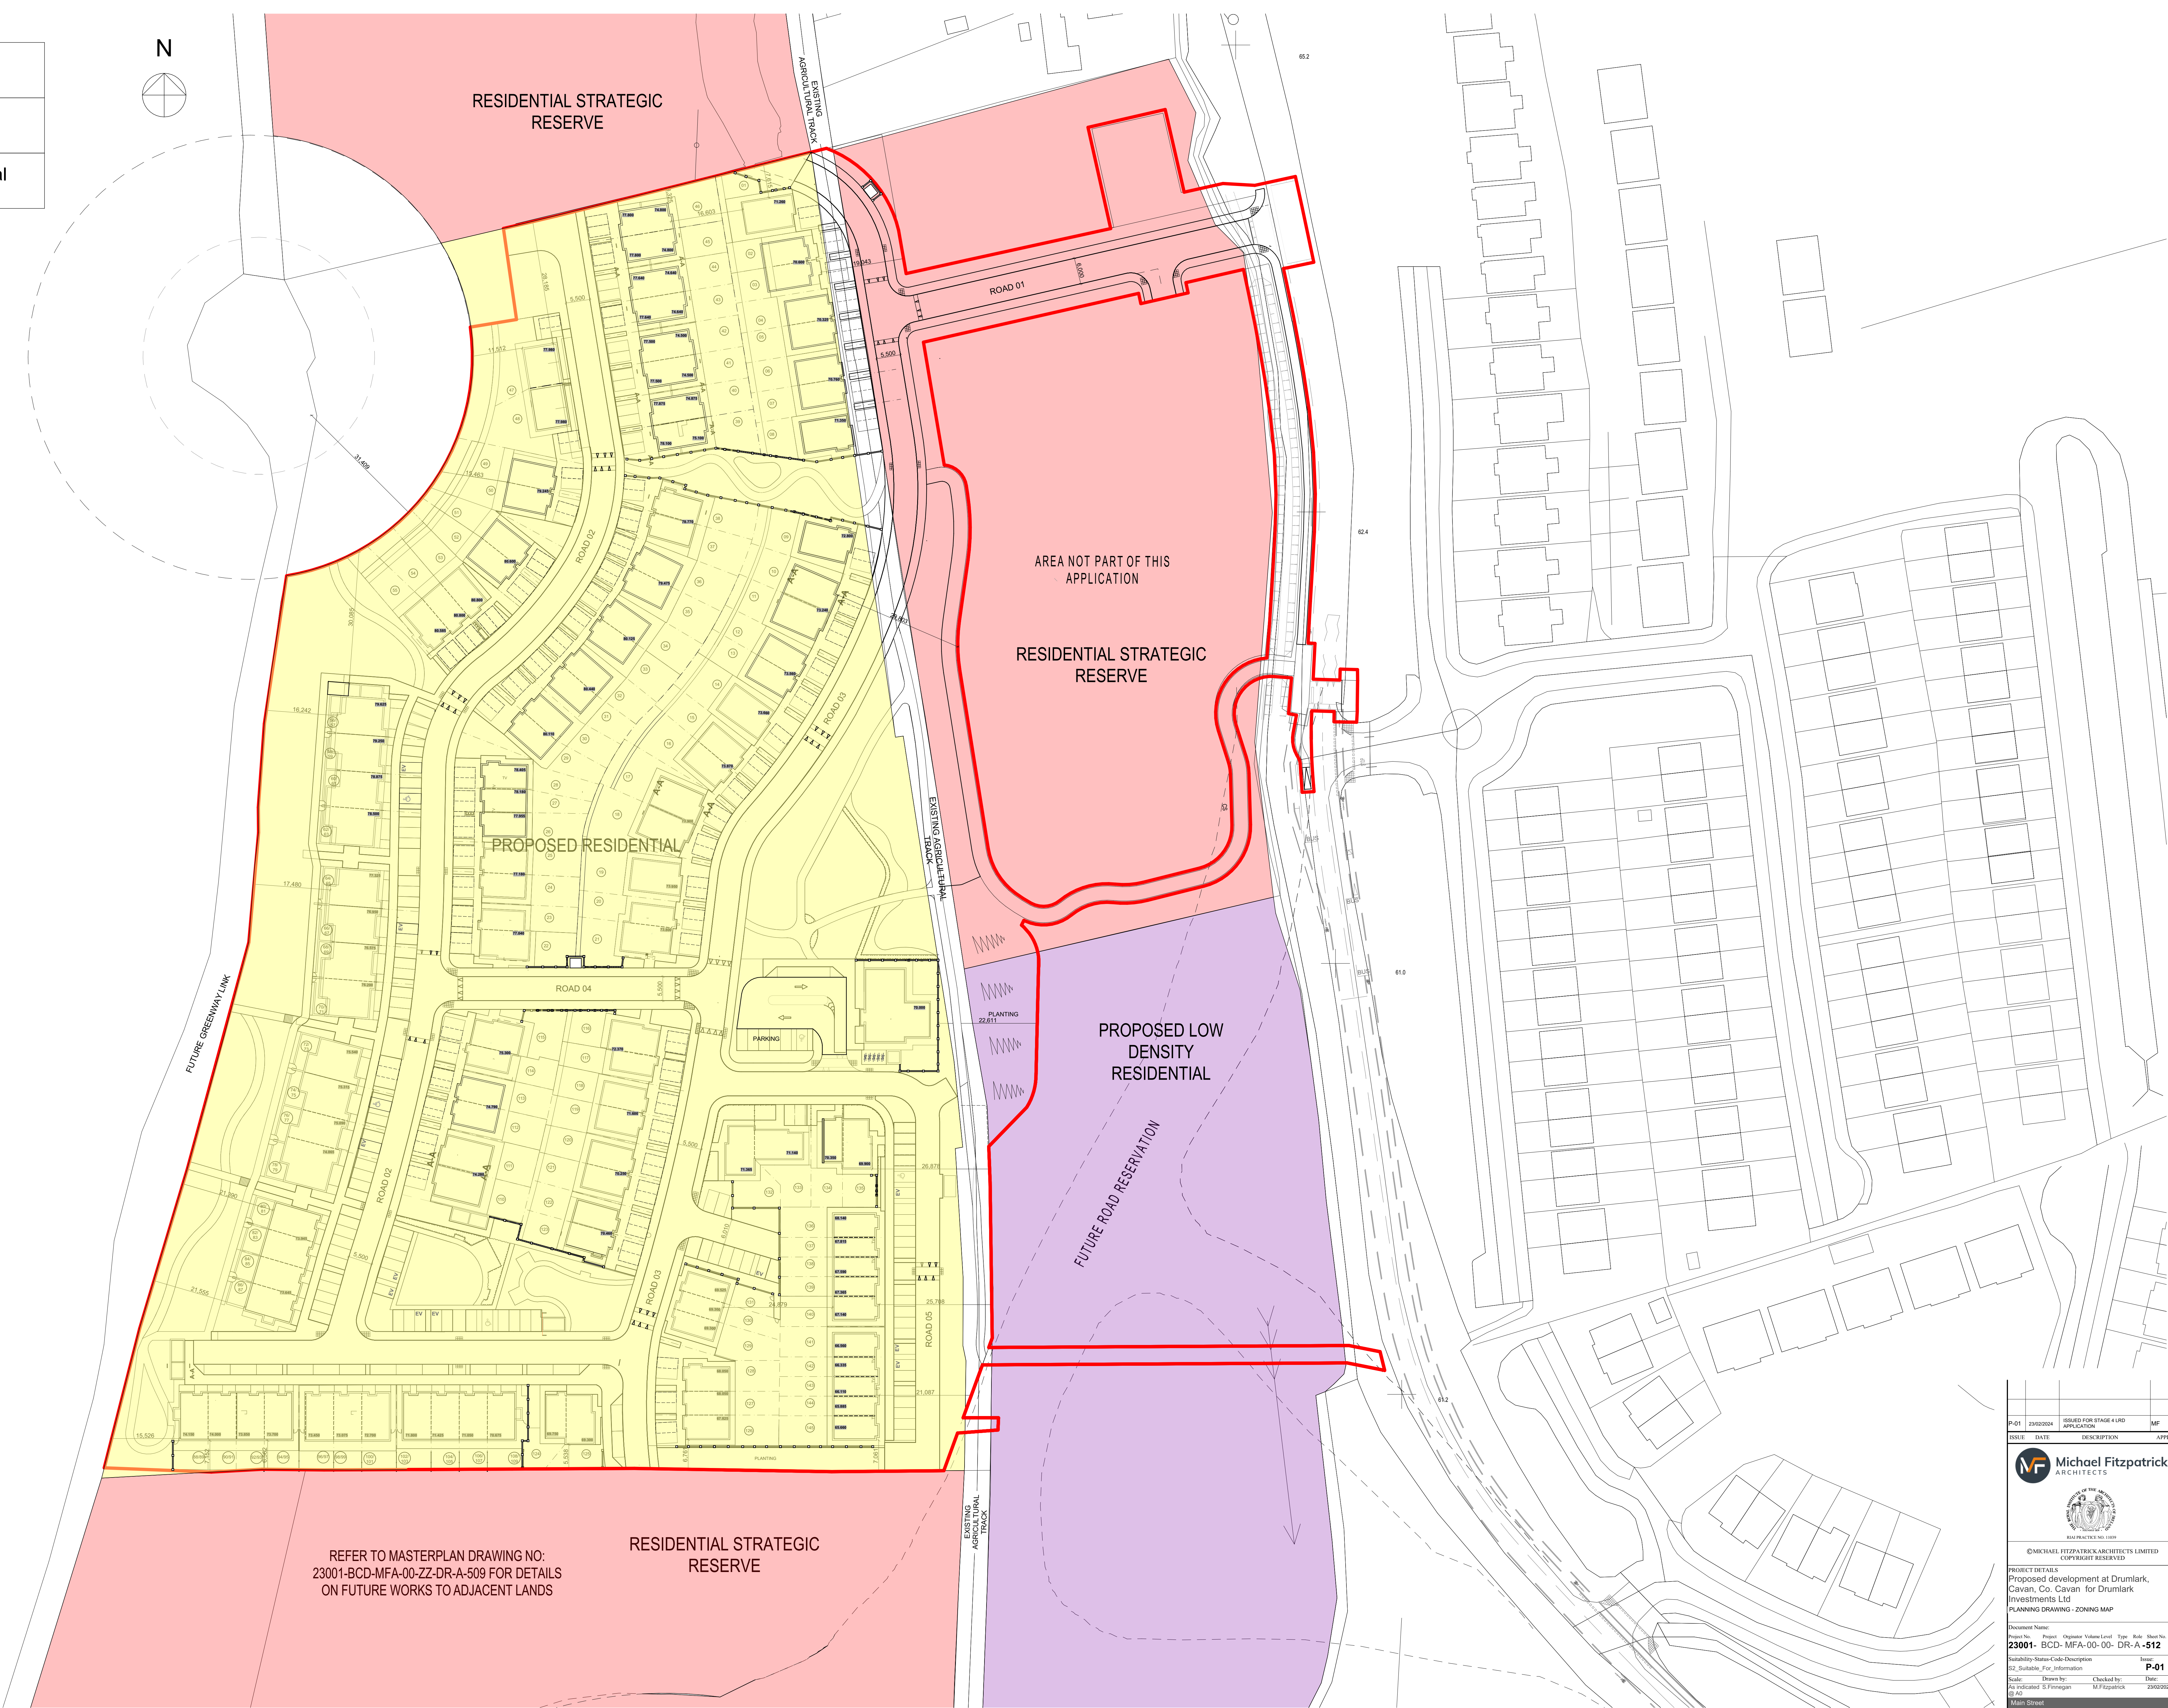
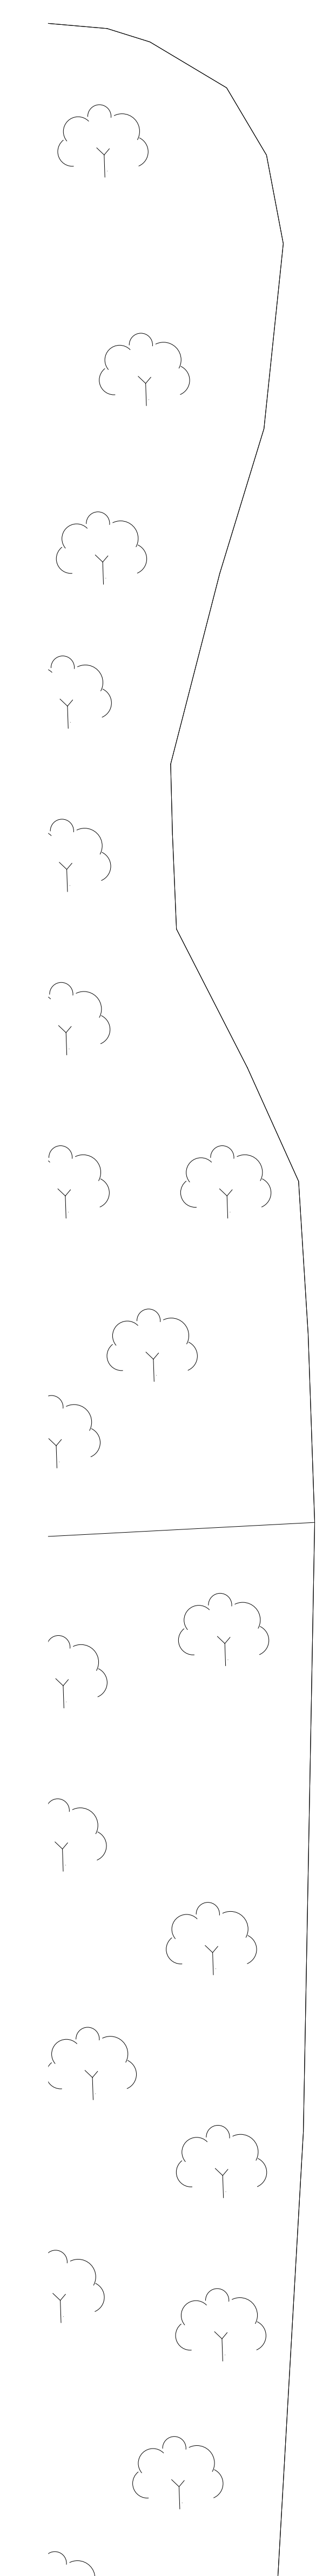


Legend

- Proposed Residential
- Residential Strategic Reserve
- Proposed Low Density Residential

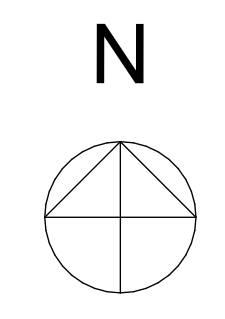

REFER TO MASTERPLAN DRAWING NO:  
23001-BCD-MFA-00-ZZ-DR-A-509 FOR DETAILS  
ON FUTURE WORKS TO ADJACENT LANDS

RESIDENTIAL STRATEGIC  
RESERVE

AREA NOT PART OF THIS  
APPLICATION

RESIDENTIAL STRATEGIC  
RESERVE

PROPOSED LOW  
DENSITY  
RESIDENTIAL

FUTURE ROAD RESERVATION

ISSUE	DATE	DESCRIPTION	APPROVED
P-01	20230204	ISSUED FOR STAGE 4 LAND APPLICATION	MF

**Michael Fitzpatrick ARCHITECTS**

©MICHAEL FITZPATRICK ARCHITECTS LIMITED  
COPYRIGHT RESERVED

PROJECT DETAILS  
Proposed development at Drumlark,  
Cavan, Co. Cavan for Drumlark  
Investments Ltd  
PLANNING DRAWING - ZONING MAP

Document Name:	Project:	Operator:	Volume:	Level:	Type:	Roll:	Sheet No.:
23001-BCD-MFA-00-ZZ-DR-A-512	23001-BCD-MFA-00-00-DR-A-512						P-01
Scale:	Drawn by:	Checked by:	Date:				
As indicated	S. Finnegan	M. Fitzpatrick	23/02/2024				

Main Street  
Drumlark  
Co. Cavan  
www.michaelfitzpatrick.ie  
info@michaelfitzpatrick.ie  
t: 047 4302800