


**Legend**

- Extent of lands in applicants control
- Extent of proposed application boundary
- Area proposed to be taken in charge

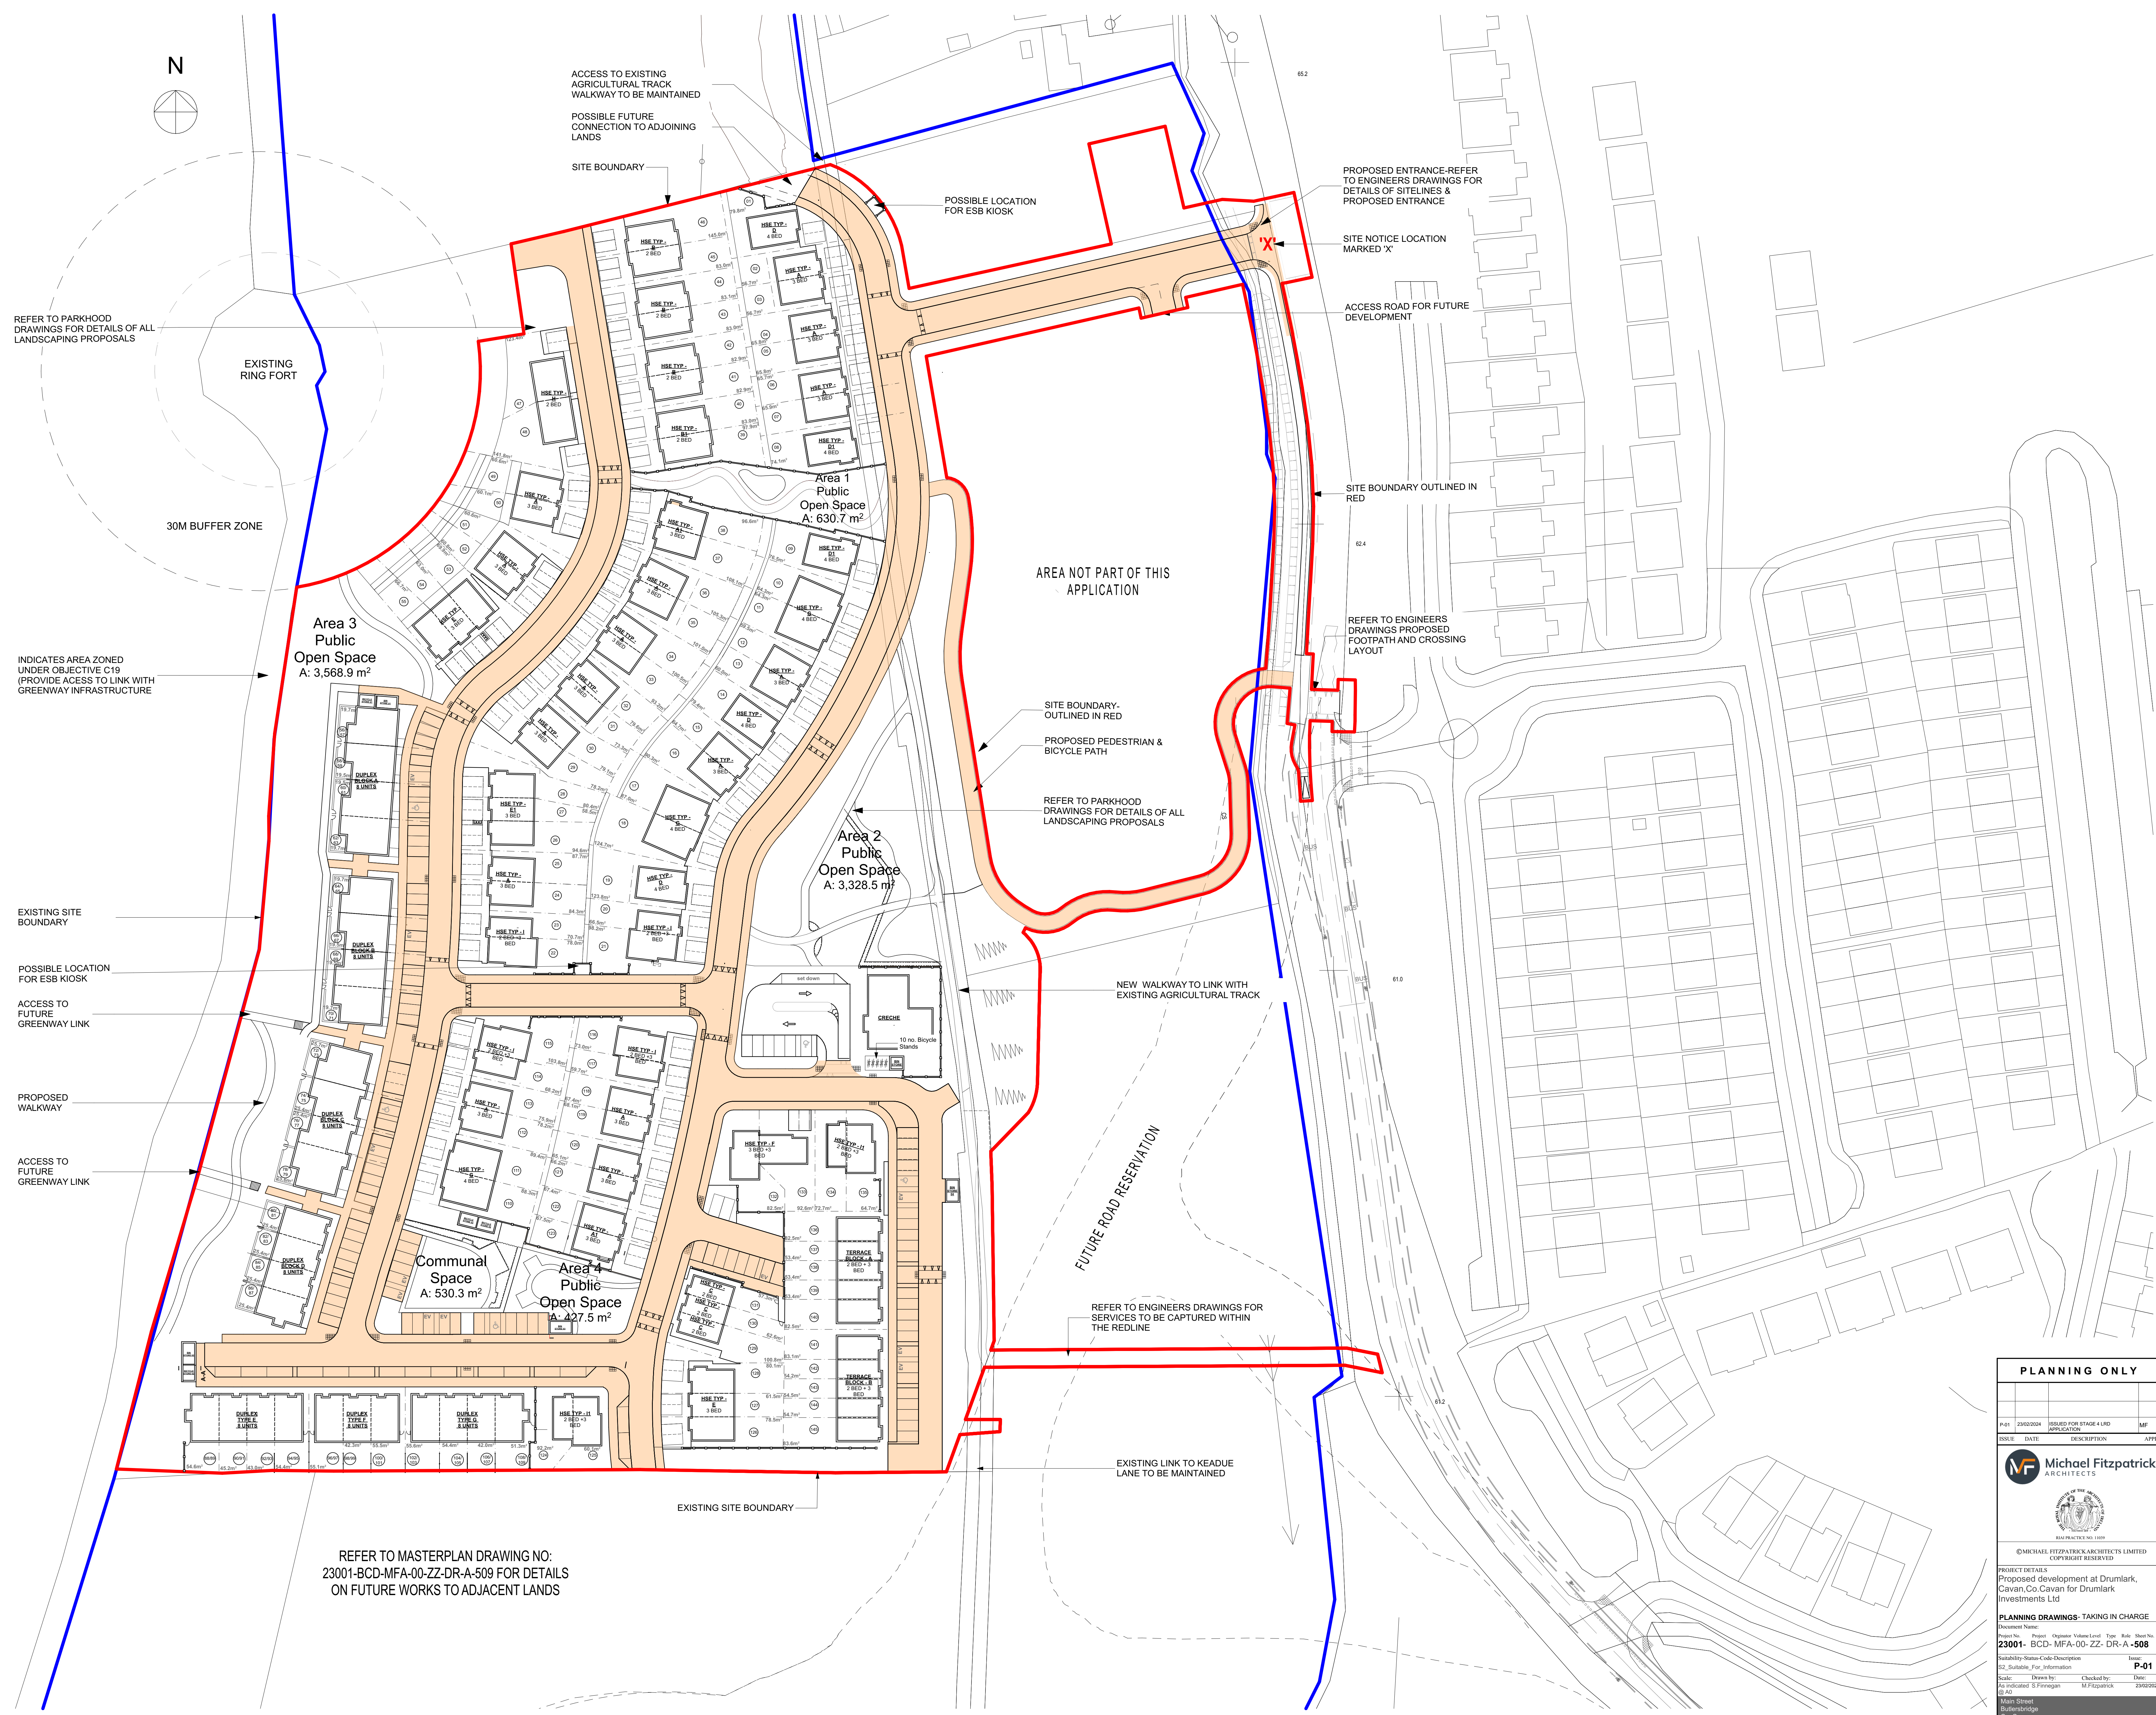

**PLANNING ONLY**

Project No.	23001-BCD-MFA-00-ZZ-DR-A-508	Issue	P-01
Project Name	Proposed development at Drumlark, Cavan, Co. Cavan for Drumlark Investments Ltd	Issue Description	Site Notice
Author	S. Finnegan	Checked by	M. Fitzpatrick
Date	23/03/2024	Scale	1:500

**Michael Fitzpatrick ARCHITECTS**

PROJECT DETAILS  
Proposed development at Drumlark, Cavan, Co. Cavan for Drumlark Investments Ltd

**PLANNING DRAWINGS- TAKING IN CHARGE**

Project No. 23001-BCD-MFA-00-ZZ-DR-A-508  
Issue P-01  
Scale 1:500  
Date 23/03/2024