




LEGEND:

PHASE 1 BOUNDARY 

OVERALL SITE BOUNDARY 

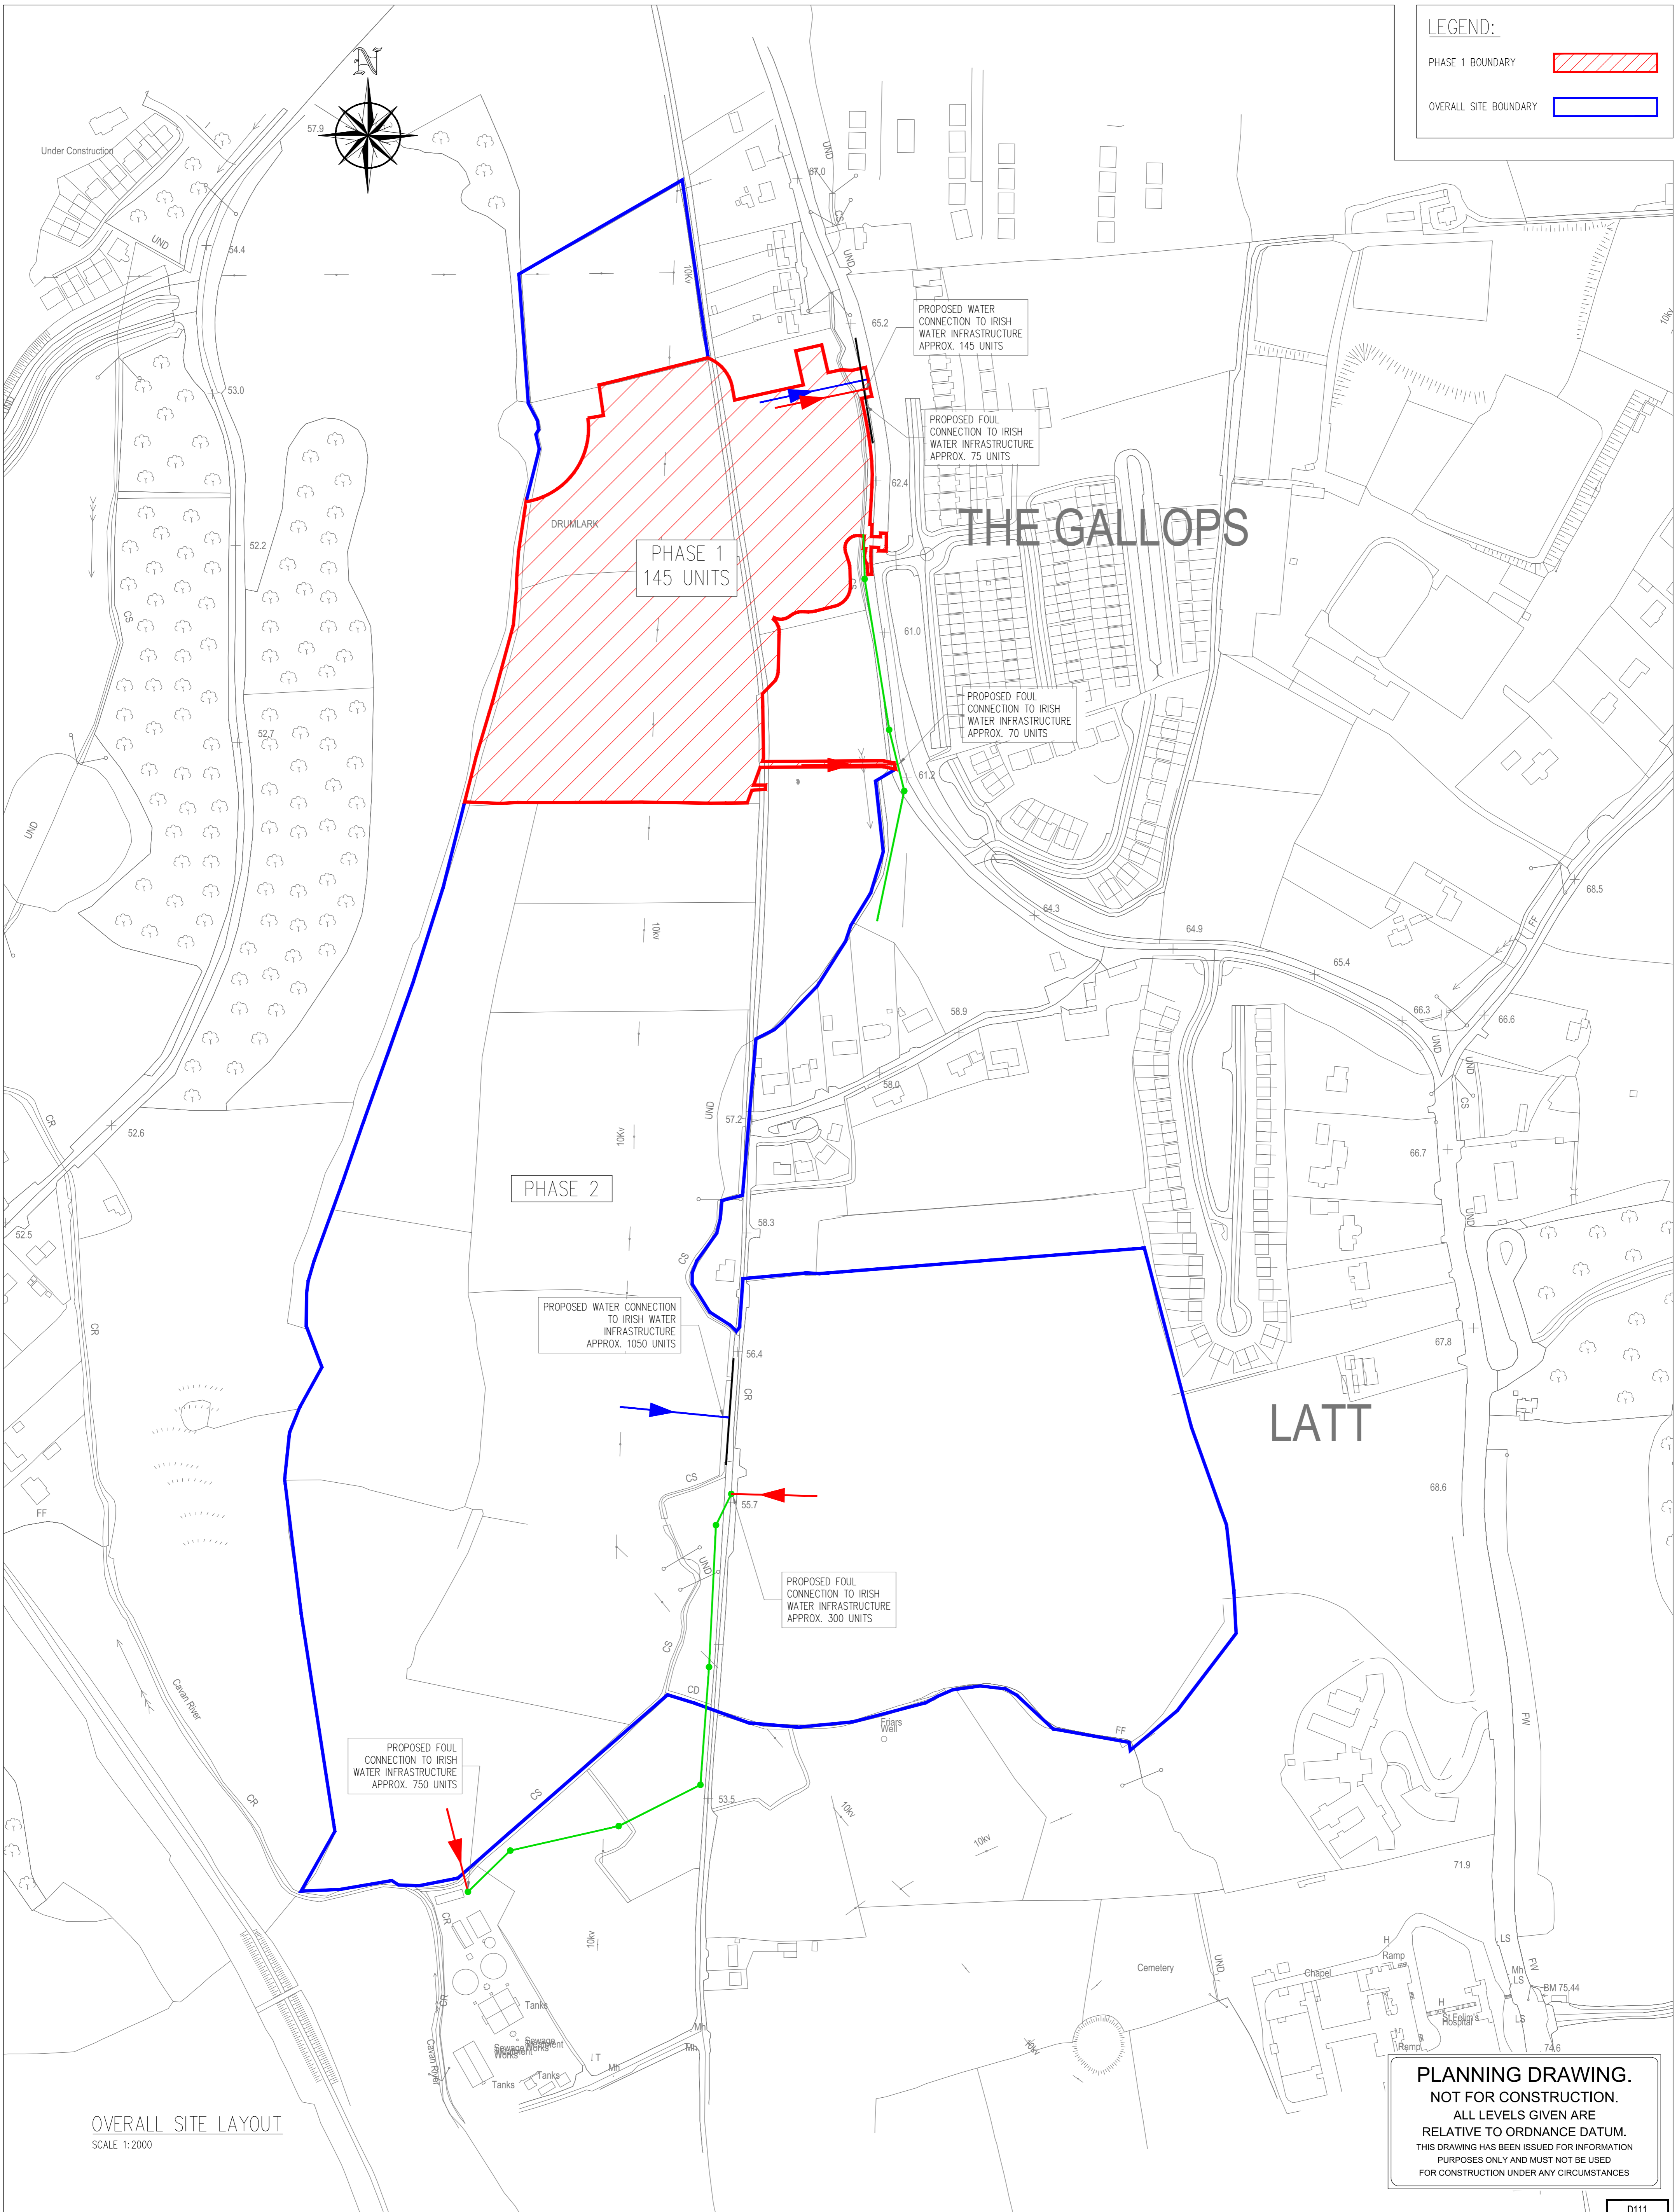

PLANNING DRAWING.
NOT FOR CONSTRUCTION.
 ALL LEVELS GIVEN ARE
 RELATIVE TO ORDNANCE DATUM.
 THIS DRAWING HAS BEEN ISSUED FOR INFORMATION
 PURPOSES ONLY AND MUST NOT BE USED
 FOR CONSTRUCTION UNDER ANY CIRCUMSTANCES

D111

NOTES

- For setting out refer to Architect's drawings.
- This drawing to be read in conjunction with all other Architectural and Engineering drawings and all other relevant drawings and Specifications.
- DO NOT SCALE THIS DRAWING. Use figured dimensions only.
- No part of this document may be reproduced or transmitted in any form or stored in any retrieval system of any nature without the written permission as copyright holder except as agreed for use on the project for which the document was originally issued.
- Ordnance Survey Ireland Licence Number EN 0074024

Rev. No.	Date	REVISION NOTE	Des. By	Chkd. By
P1	20.02.2024	ISSUED FOR COMMENT	SC	JF
P2	22.02.2024	ISSUED FOR PLANNING	SC	LJ
P3	27.02.2024	REVISED IN RESPONSE TO COMMENTS FROM USCE EIREANN	DD	AC

Architect	Michale Fitzpatrick
Project	Drumlark Development Co. Cavan
Title	Overall Site Layout
Dwg. No.	D111-CSC-XX-XX-DR-C-0030
Date	Feb 2024
Des. by	AC
Chkd. by	OS
Appr. by	NB
Scale	1:2000 @ A1
Revision	P3

CS Consulting Group
 DUBLIN | LONDON | LIMERICK

Head Office
 19-22 Dame Street, Dublin 2.
 T: +353 (0)1 5480863
 e: info@csconsulting.ie
 w: www.csconsulting.ie

Quality Environment I.S. EN ISO 9001:2008
 NSAI Certified Health & Safety I.S. EN ISO 14001:2004
 I.S. EN ISO 50001:2011
 OHSAS 18001:2007

