



**HOUSE TYPE A**  
House No: 06, 15, 24 & 51

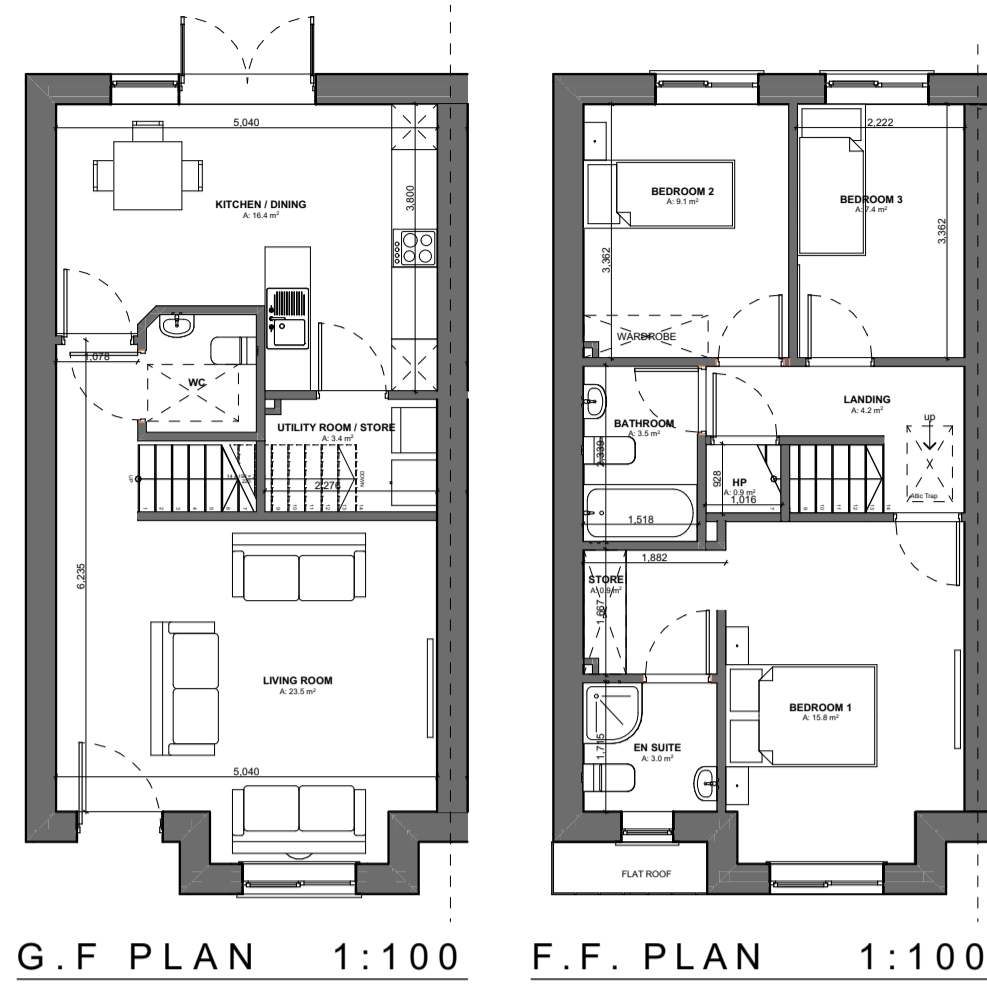


**HOUSE TYPE B**  
House No: 42

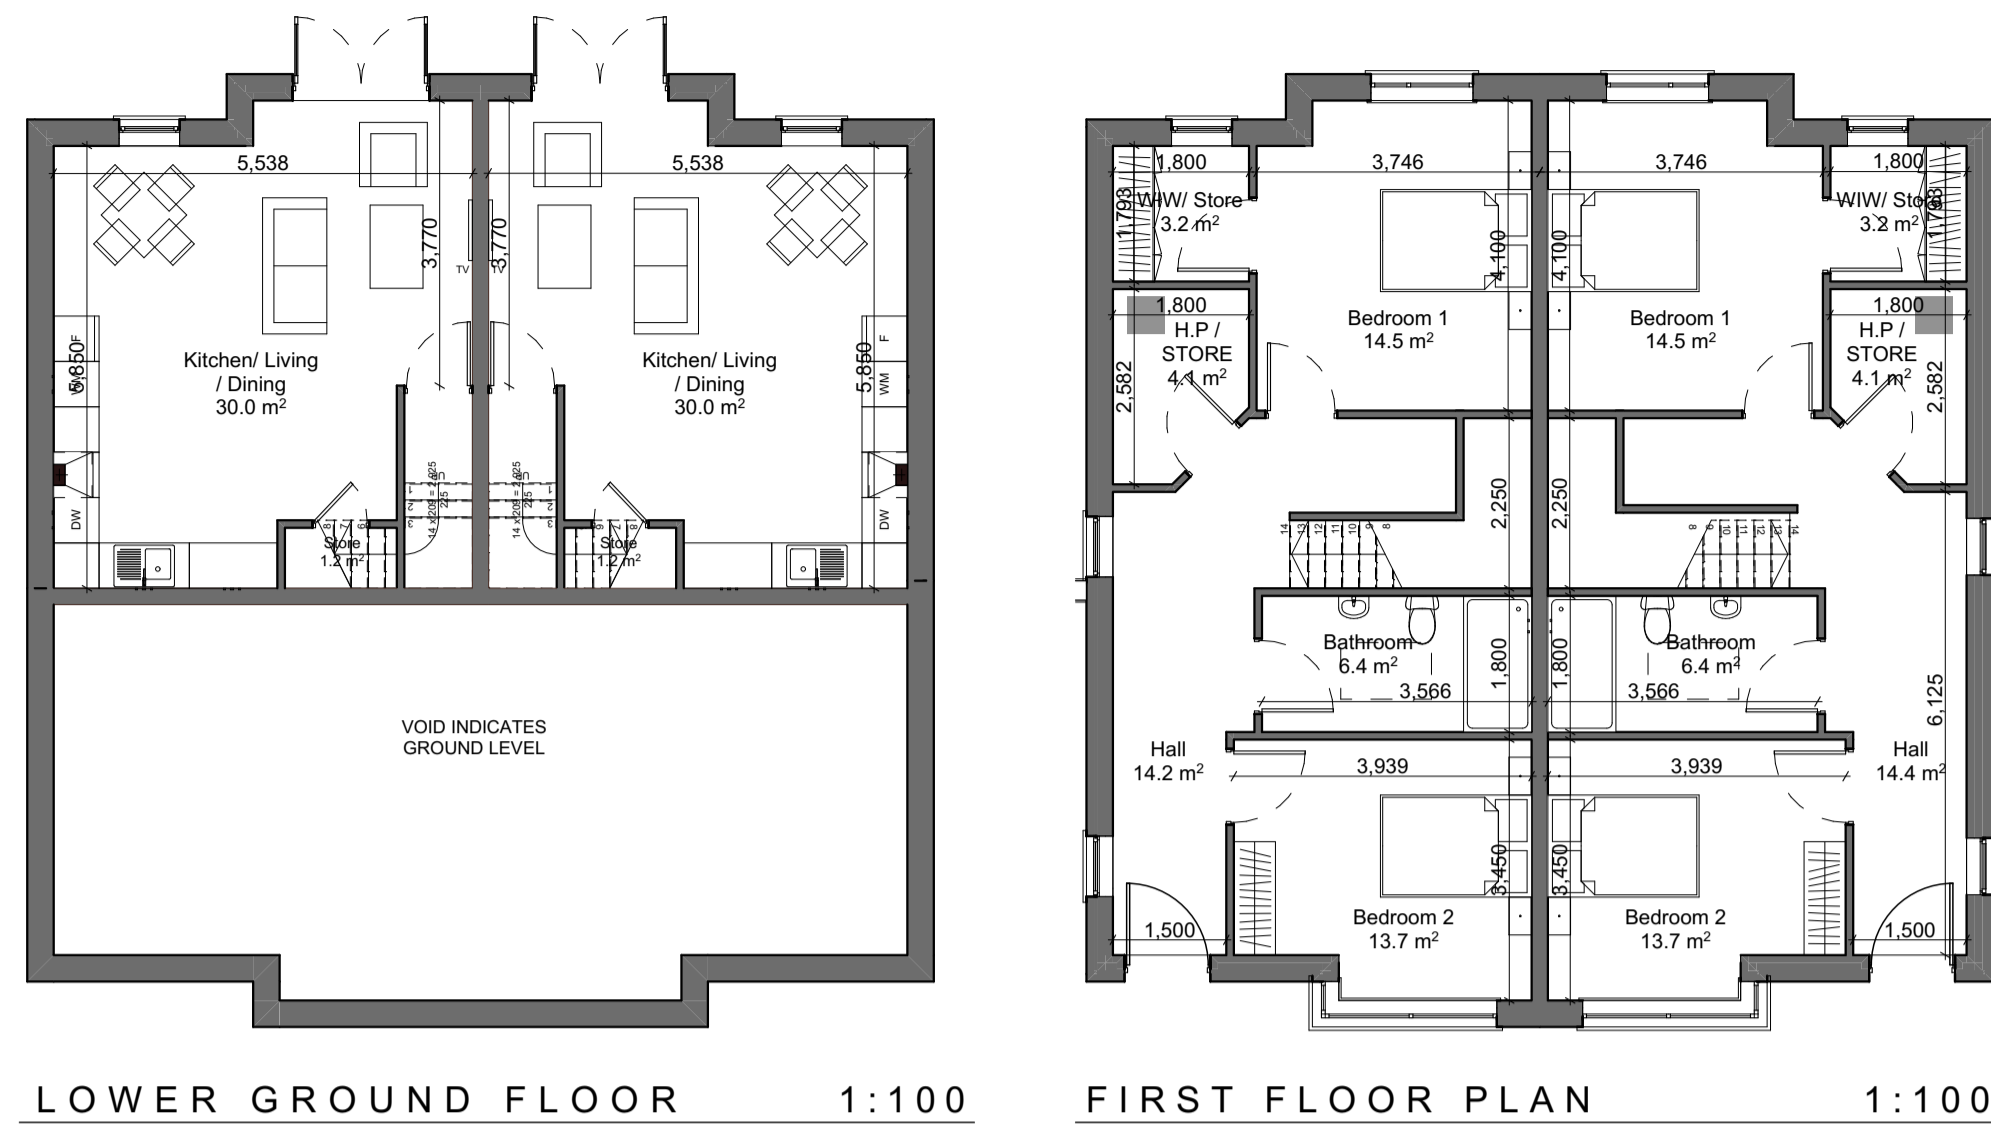


**HOUSE TYPE C**  
House No: 131



**HOUSE TYPE D**  
House No: 19

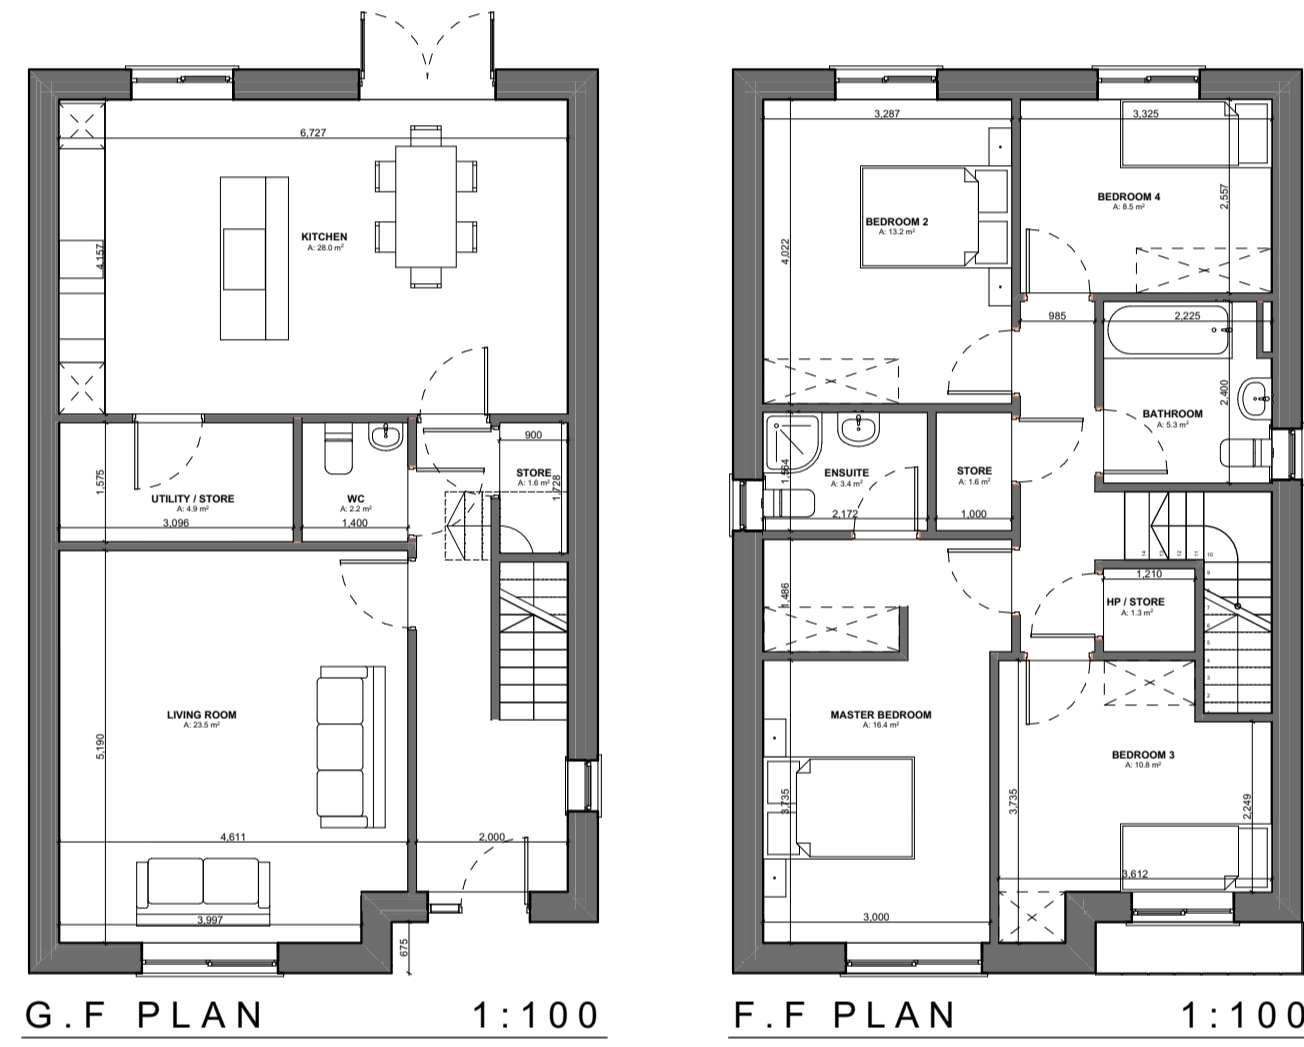

**HOUSE TYPE H**  
House No: 47

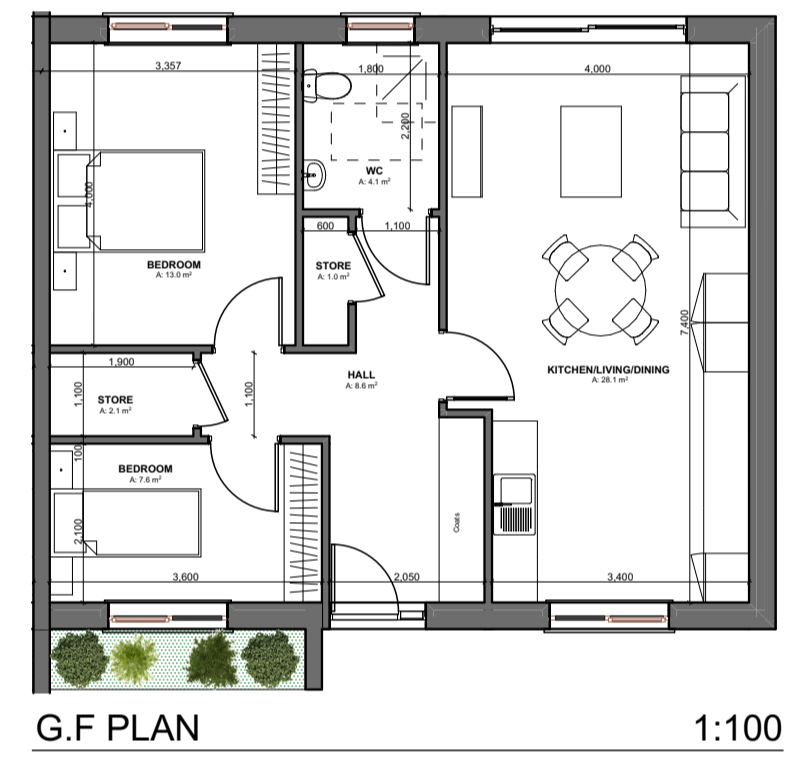


**TERRACE BLOCK A**  
House No: 137





**TERRACE BLOCK B**  
House No: 142



**DUPLEX TYPE C**  
Apartment No: 78

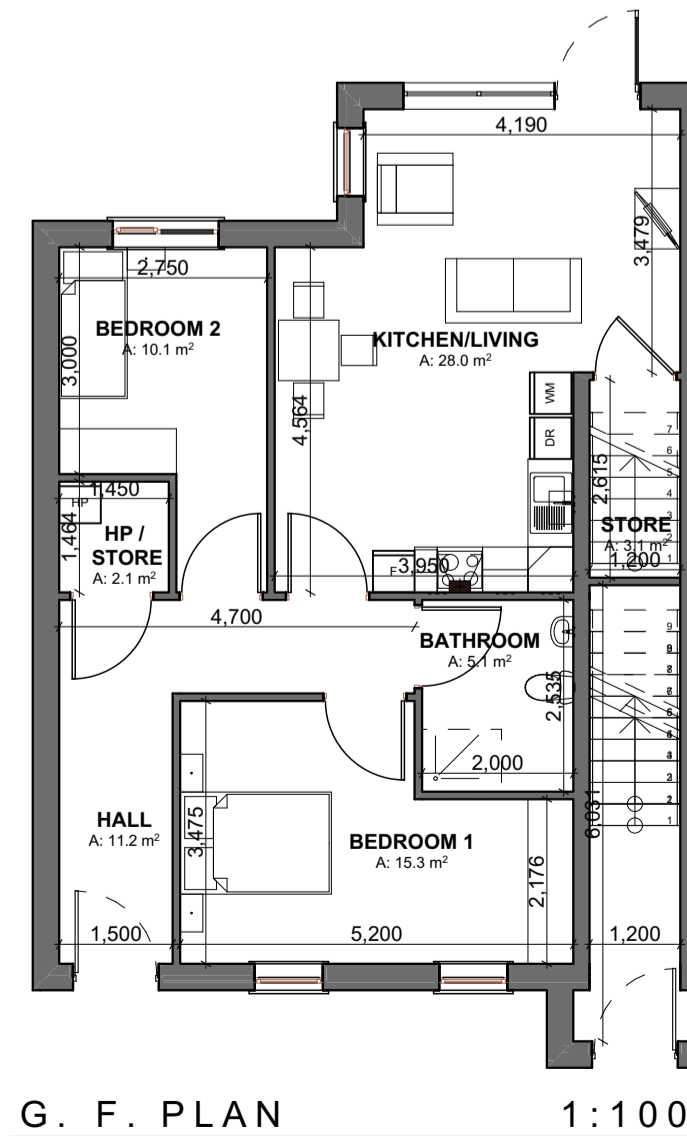

**DUPLEX TYPE D, E, F + G**  
Apartment No: 86,94,100,108

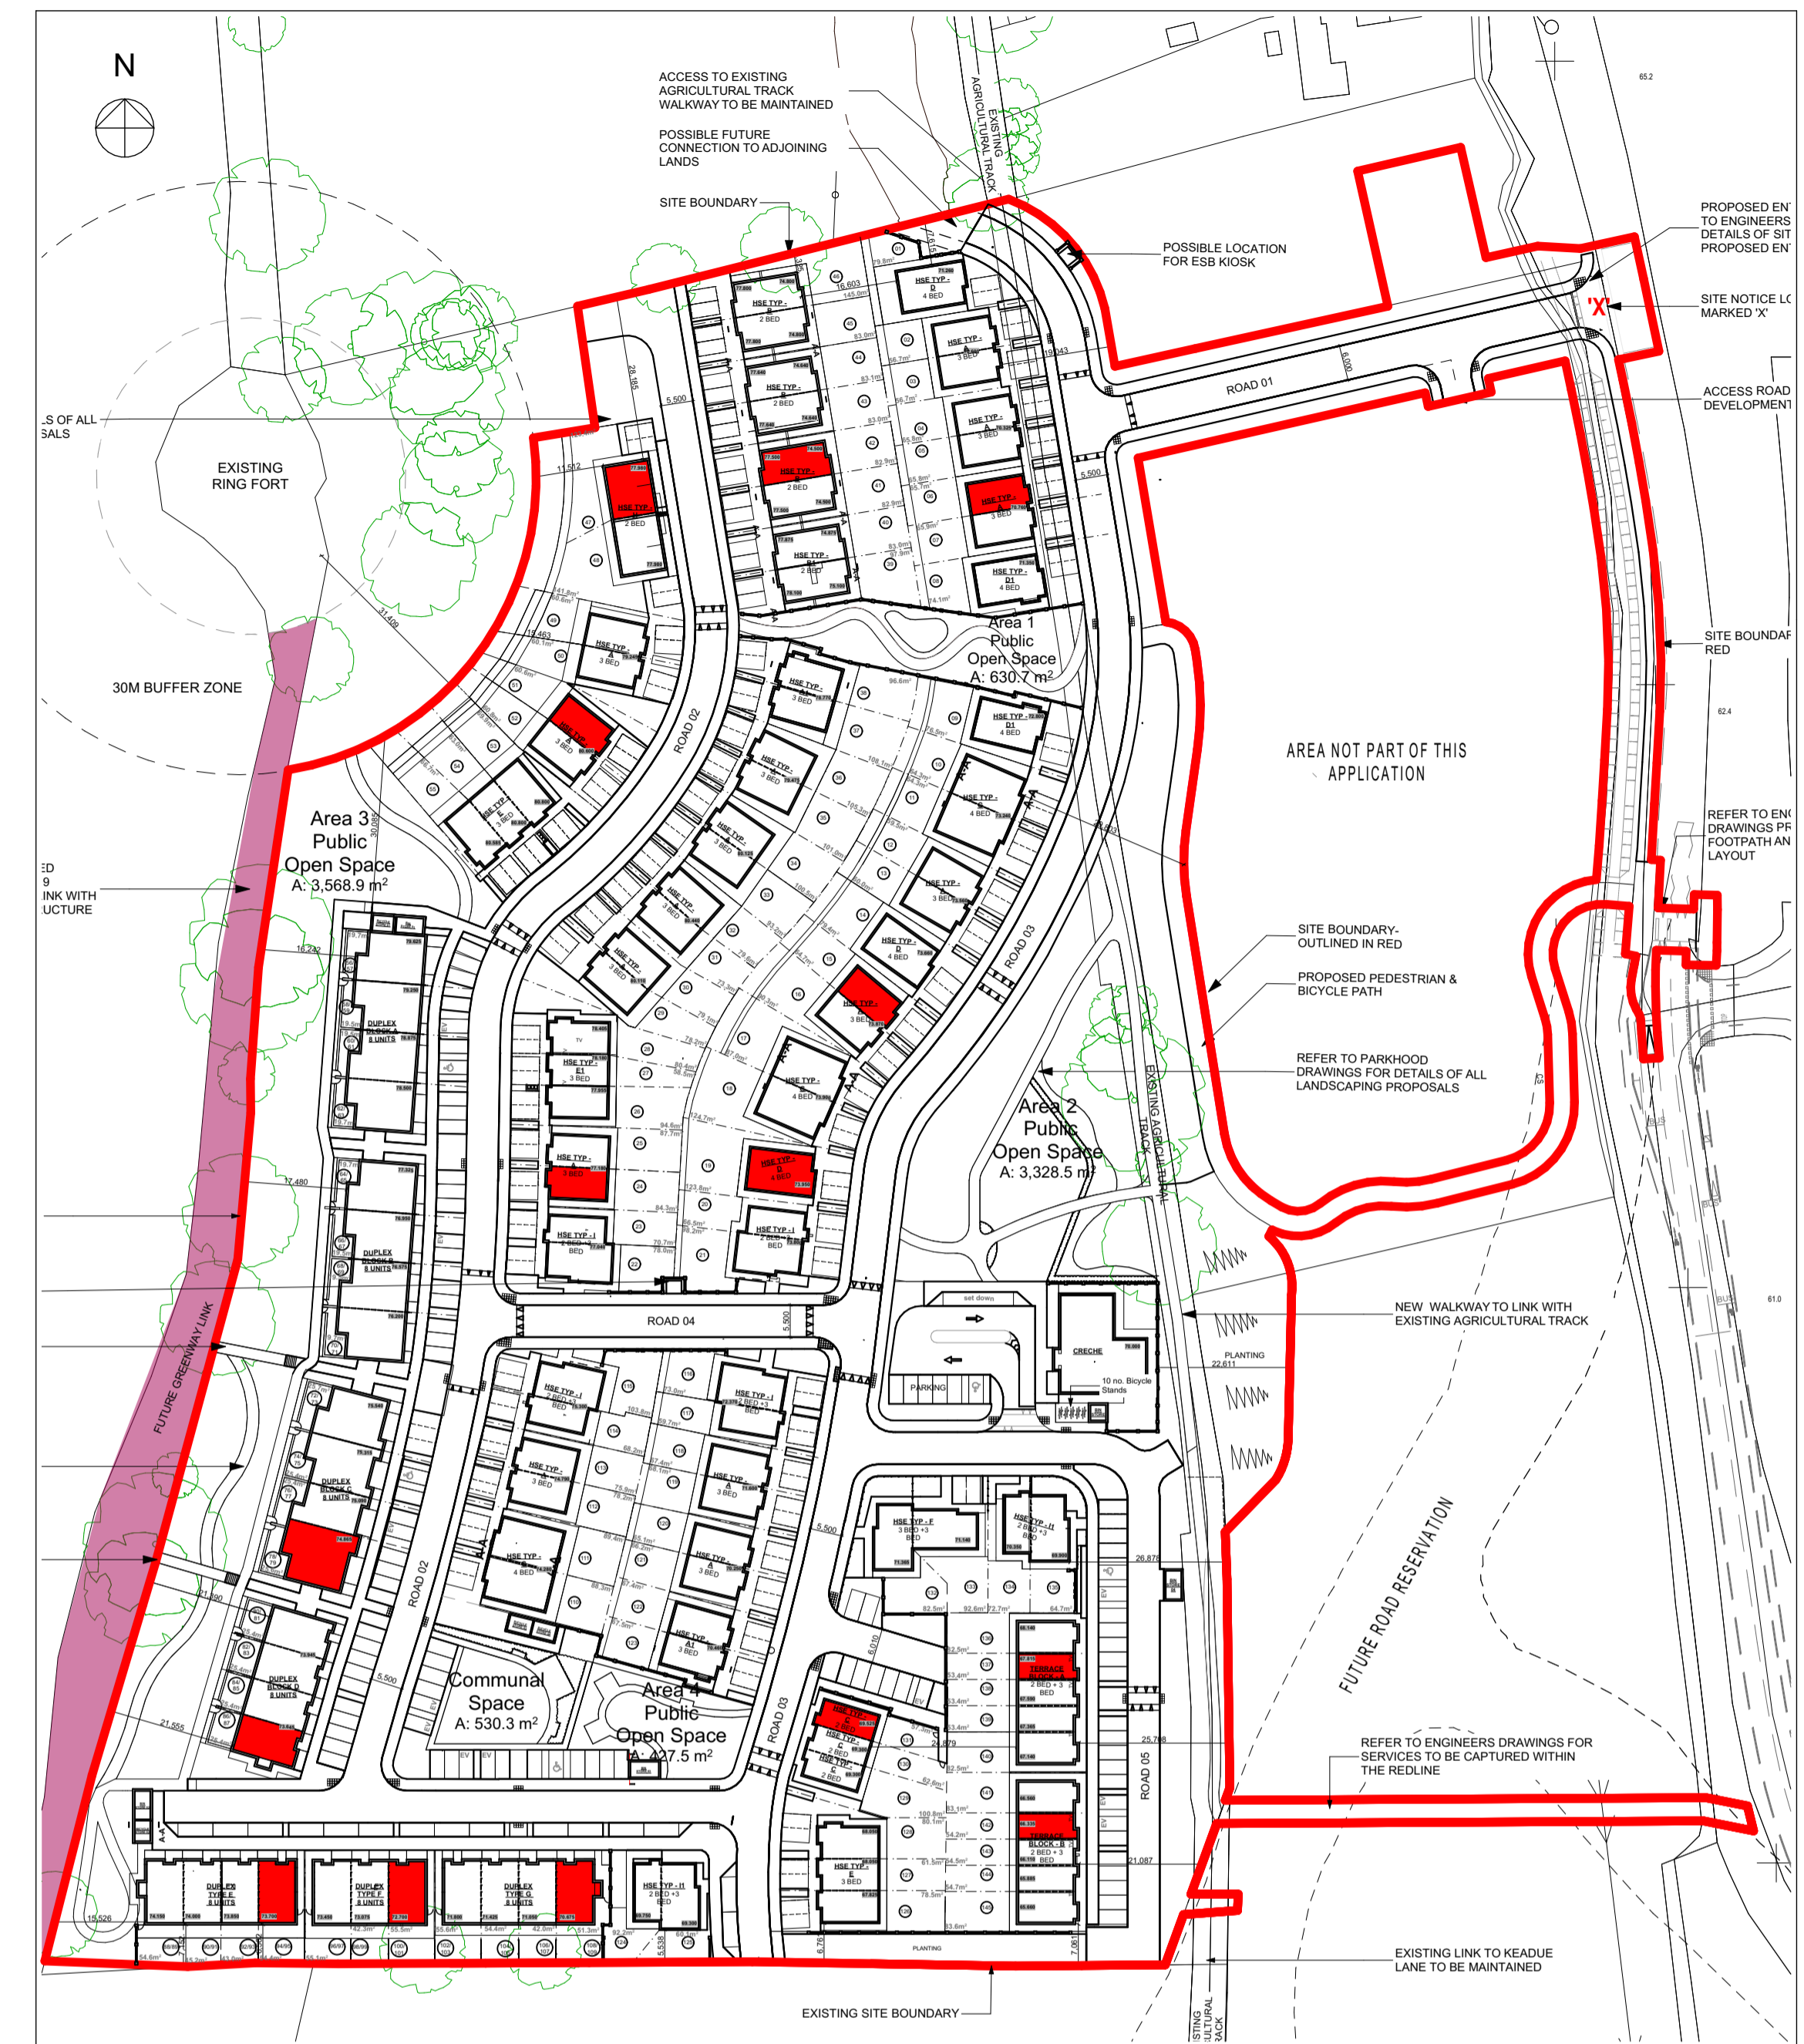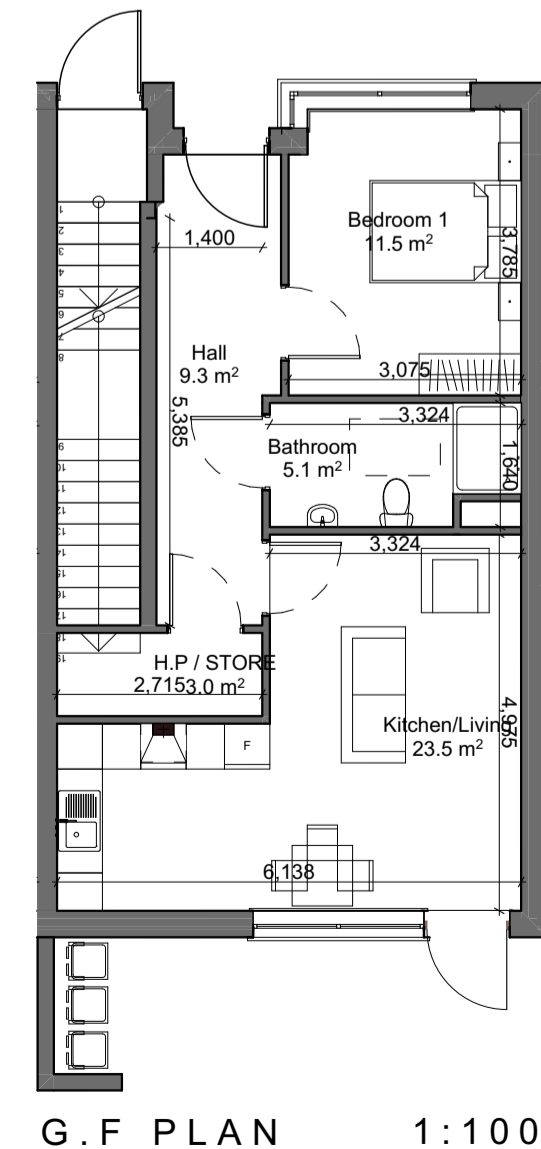

**LEGEND**  
■ Indicates dwelling to be transferred for Part V = 10% (Total 15 units)

**PLANNING ONLY**

P-01	23/02/2024	ISSUED FOR STAGE 4 LRD APPLICATION	MF
ISSUE	DATE	DESCRIPTION	APPD

**Michael Fitzpatrick ARCHITECTS**

PROJECT DETAILS  
 Proposed development at Drumlark, Cavan, Co. Cavan for Drumlark Investments Ltd  
**PLANNING DRAWINGS - PART-V UNIT ALLOCATION DRAWINGS**  
 Document Name:  
 Project No. Project Originator Volume Level Type Role Sheet No.  
**23001- BCD- MFA-00-00- DR-A -505**  
 Suitability-Status-Code-Description Issue:  
 S2\_Suitable\_For\_Information **P-01**  
 Scale: Drawn by: Checked by: Date:  
 As indicated C. Byrne M. Fitzpatrick 23/02/2024 @ AI

Main Street  
 Bultreebridge  
 Co. Cavan  
 www.mfarchitects.ie  
 info@mfarchitects.ie  
 049 4355800