


Copyright: All Rights Reserved.
 This work is copyright and cannot be re-produced or copied in any form or by any means (graphic, electronic or mechanical including photocopying) without the written permission of the originator. Any license, express or implied, to use this document for any purpose whatsoever is restricted to the terms of the agreement or contract agreed between the originator and the instructing party.
 Unless otherwise stated all dimensions are in millimeters. Where dimensions are not given, drawings must not be scaled and the matter must be referred to the Landscape Architect. If the drawing includes conflicting details/dimensions the matter must be referred to the Landscape Architect. All dimensions must be checked on site. The Landscape Architect must be informed, by the Contractor, of any discrepancies before work proceeds.
 THIS DRAWING IS TO BE READ IN CONJUNCTION WITH RELEVANT CONSULTANT'S DRAWINGS.

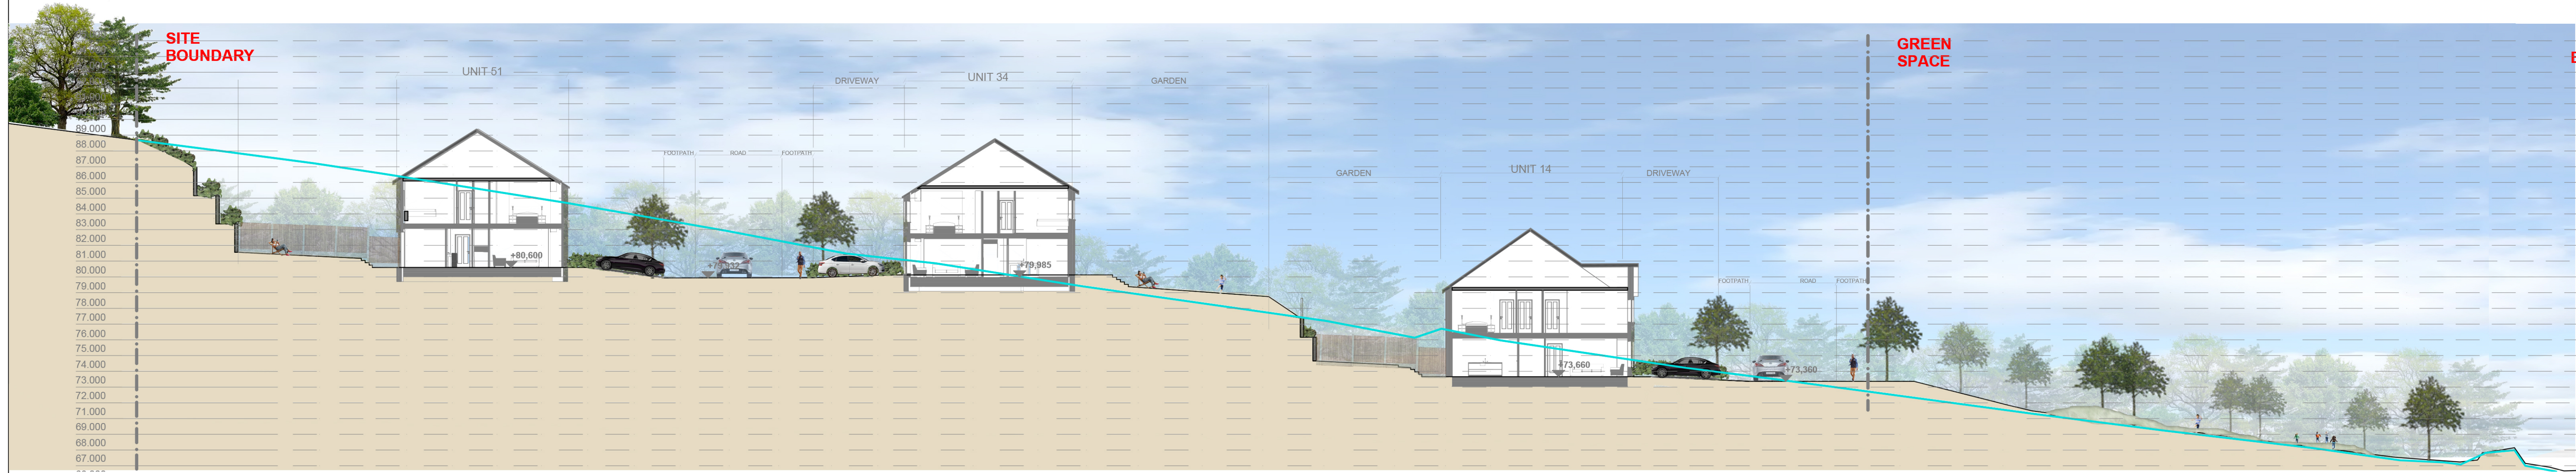


01 SITE SECTION
SECTION

1:200



02 SITE SECTION
SECTION

1:200

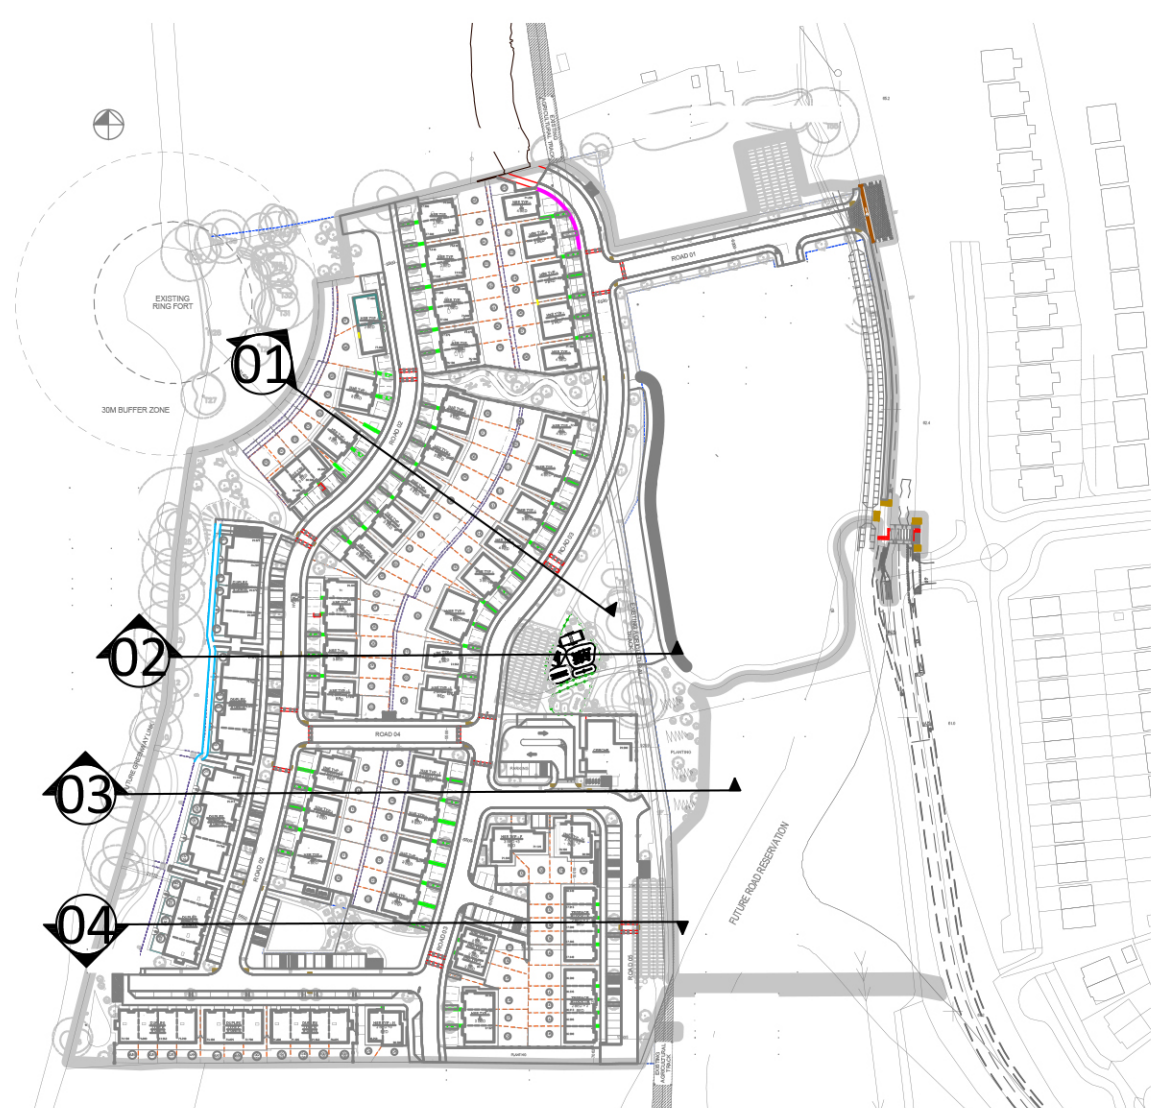

00 LOCATION PLAN
Plan NTS



ISSUE FOR PLANNING	Revision Notes	CT / AB	21/02/24	00
By / Chk	Date	Rev		
Status: PLANNING				



Client: Drumlark Investments Ltd		
Project: Proposed Development at Drumlark Co Cavan		
Title: Landscape Sections		
Job No: 7965	Scale@A1 1:200	Date: February 2024
Drawing Number		Revision
7965-L-2801		00