


ROADS LEGEND:

- SITE BOUNDARY
- PROPOSED ROAD
- PROPOSED FOOTPATH
- PROPOSED SHARED SURFACE
- PROPOSED CYCLETRACK ON ROAD
- PROPOSED CYCLETRACK OFF ROAD
- PROPOSED PARKING SPACE
- PROPOSED EV PARKING SPACE
- PROPOSED RAISED TABLE
- PROPOSED TACTILE PAVING RED COLOURED (CONTROLLED PEDESTRIAN CROSSING)
- PROPOSED TACTILE PAVING BUFF COLOURED (UNCONTROLLED CROSSING)
- PROPOSED CORDUROU TACTILE PAVING

RING FORT

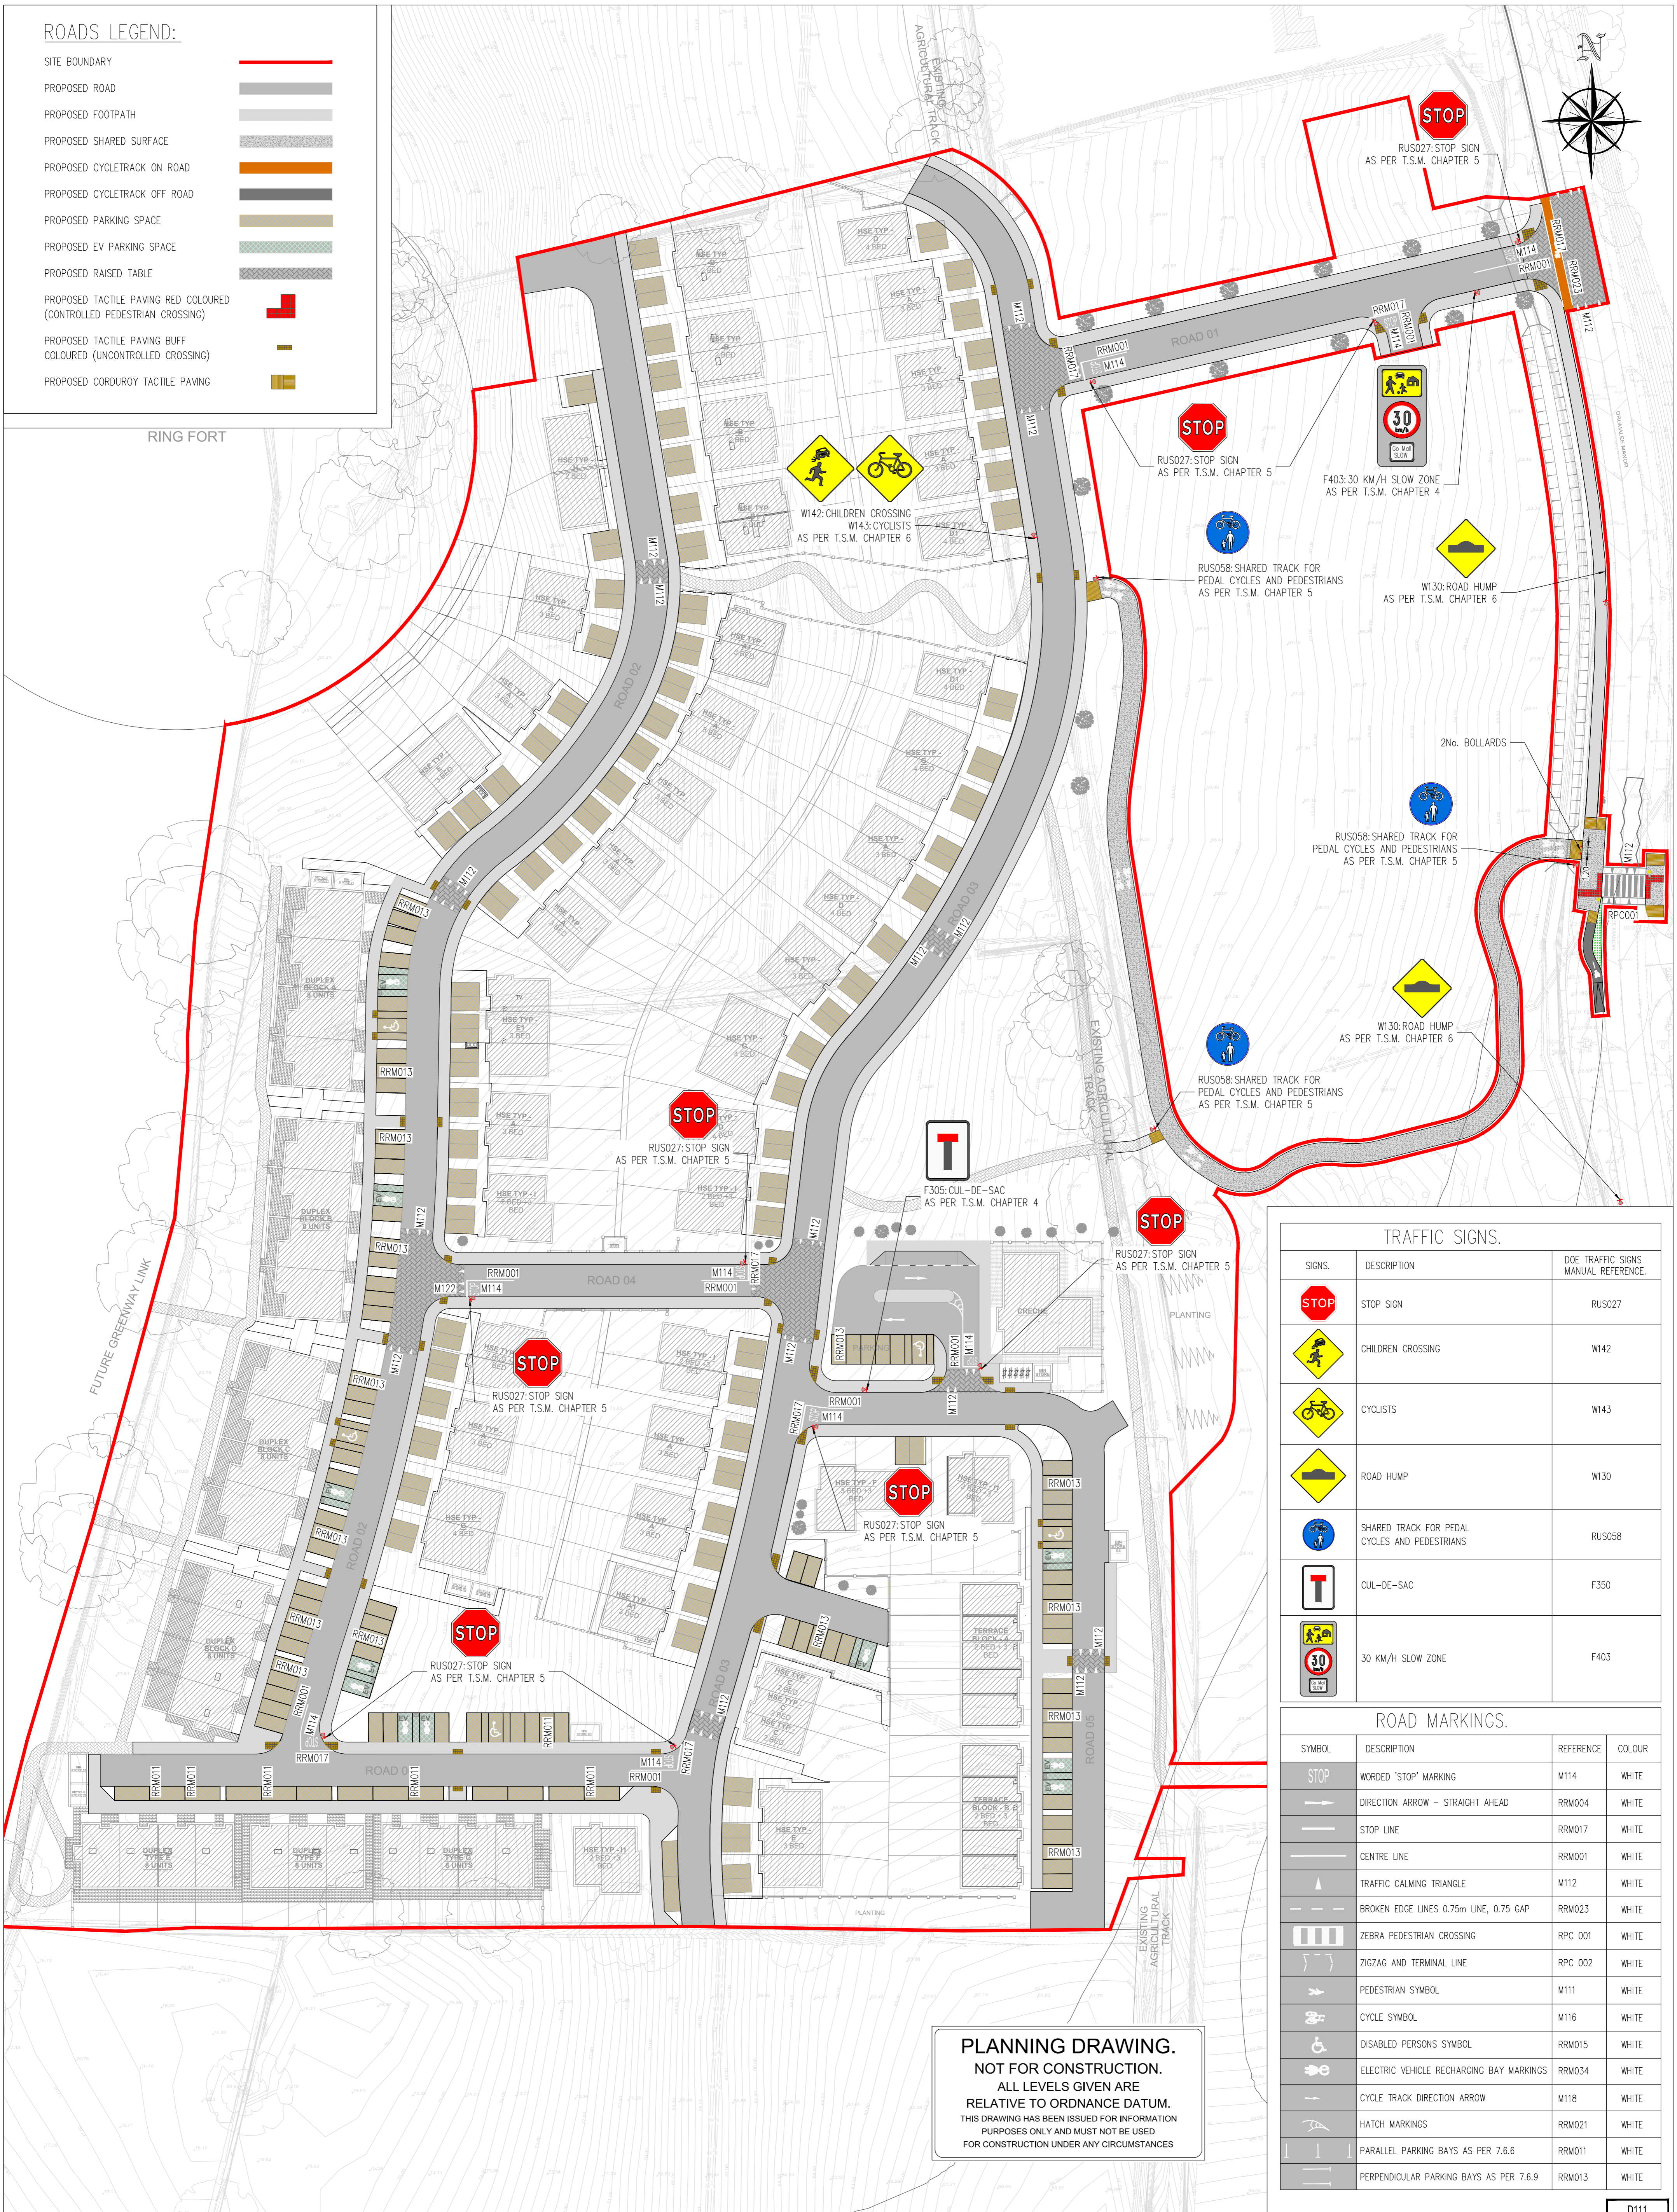

TRAFFIC SIGNS.

SIGNS	DESCRIPTION	DOE TRAFFIC SIGNS MANUAL REFERENCE.
	STOP SIGN	RUS027
	CHILDREN CROSSING	W142
	CYCLISTS	W143
	ROAD HUMPS	W130
	SHARED TRACK FOR PEDAL CYCLES AND PEDESTRIANS	RUS058
	CUL-DE-SAC	F350
	30 KM/H SLOW ZONE	F403

ROAD MARKINGS.

SYMBOL	DESCRIPTION	REFERENCE	COLOUR
	WORDED 'STOP' MARKING	M114	WHITE
	DIRECTION ARROW - STRAIGHT AHEAD	RRM004	WHITE
	STOP LINE	RRM017	WHITE
	CENTRE LINE	RRM001	WHITE
	TRAFFIC CALMING TRIANGLE	M112	WHITE
	BROKEN EDGE LINES 0.75m LINE, 0.75 GAP	RRM023	WHITE
	ZEBRA PEDESTRIAN CROSSING	RPC 001	WHITE
	ZIGZAG AND TERMINAL LINE	RPC 002	WHITE
	PEDESTRIAN SYMBOL	M111	WHITE
	CYCLE SYMBOL	M116	WHITE
	DISABLED PERSONS SYMBOL	RRM015	WHITE
	ELECTRIC VEHICLE RECHARGING BAY MARKINGS	RRM034	WHITE
	CYCLE TRACK DIRECTION ARROW	M118	WHITE
	HATCH MARKINGS	RRM021	WHITE
	PARALLEL PARKING BAYS AS PER 7.6.6	RRM011	WHITE
	PERPENDICULAR PARKING BAYS AS PER 7.6.9	RRM013	WHITE

PLANNING DRAWING.
NOT FOR CONSTRUCTION.
 ALL LEVELS GIVEN ARE
 RELATIVE TO ORDNANCE DATUM.
 THIS DRAWING HAS BEEN ISSUED FOR INFORMATION
 PURPOSES ONLY AND MUST NOT BE USED
 FOR CONSTRUCTION UNDER ANY CIRCUMSTANCES

NOTES

- For setting out refer to Architect's drawings.
- This drawing to be read in conjunction with all other Architectural and Engineering drawings and all other relevant drawings and Specifications.
- DO NOT SCALE THIS DRAWING. Use figured dimensions only.
- No part of this document may be reproduced or transmitted in any form or stored in any retrieval system of any nature without the written permission as copyright holder except as agreed for use on the project for which the document was originally issued.
- Ordnance Survey Ireland Licence Number EN 0074024

Rev. No.	Date	REVISION NOTE
P1	17.07.2023	ISSUED FOR STAGE 2
P2	22.02.2024	ISSUED FOR PLANNING

Architect	Michael Fitzpatrick (MFA)
Project	Drumlark Development Co. Cavan
Title	Proposed Road Markings and Signs
Dwg. No.	D111-CSC-XX-XX-DR-C-0013
Date	June 2023
Drawn by	SC
Checked by	JF
Approved by	NB
Scale	1:800 @ A1
Revision	P2

Architect	Michael Fitzpatrick (MFA)
Project	Drumlark Development Co. Cavan
Title	Proposed Road Markings and Signs
Dwg. No.	D111-CSC-XX-XX-DR-C-0013
Date	June 2023
Drawn by	SC
Checked by	JF
Approved by	NB
Scale	1:800 @ A1
Revision	P2

CS Consulting Group
 DUBLIN | LONDON | LIMERICK

Head Office
 19-22 Dame Street, Dublin 2.
 T: +353 (0)1 5480863
 e: info@csconsulting.ie
 w: www.csconsulting.ie

Quality Environment I.S. EN ISO 9001:2008
 Health & Safety I.S. EN ISO 14001:2004
 I.S. EN ISO 50001:2011
 OHSAS 18001:2007