


Legend

- Construction Phase '1' (Units 1 to 21)
- Construction Phase '2' (Units 110 to 123 & 126 to 145 & Creche)
- Construction Phase '3' (Units 22 to 46)
- Construction Phase '4' (Units 56 to 109 & 124 & 125)
- Construction Phase '5' (Units 47 to 55)

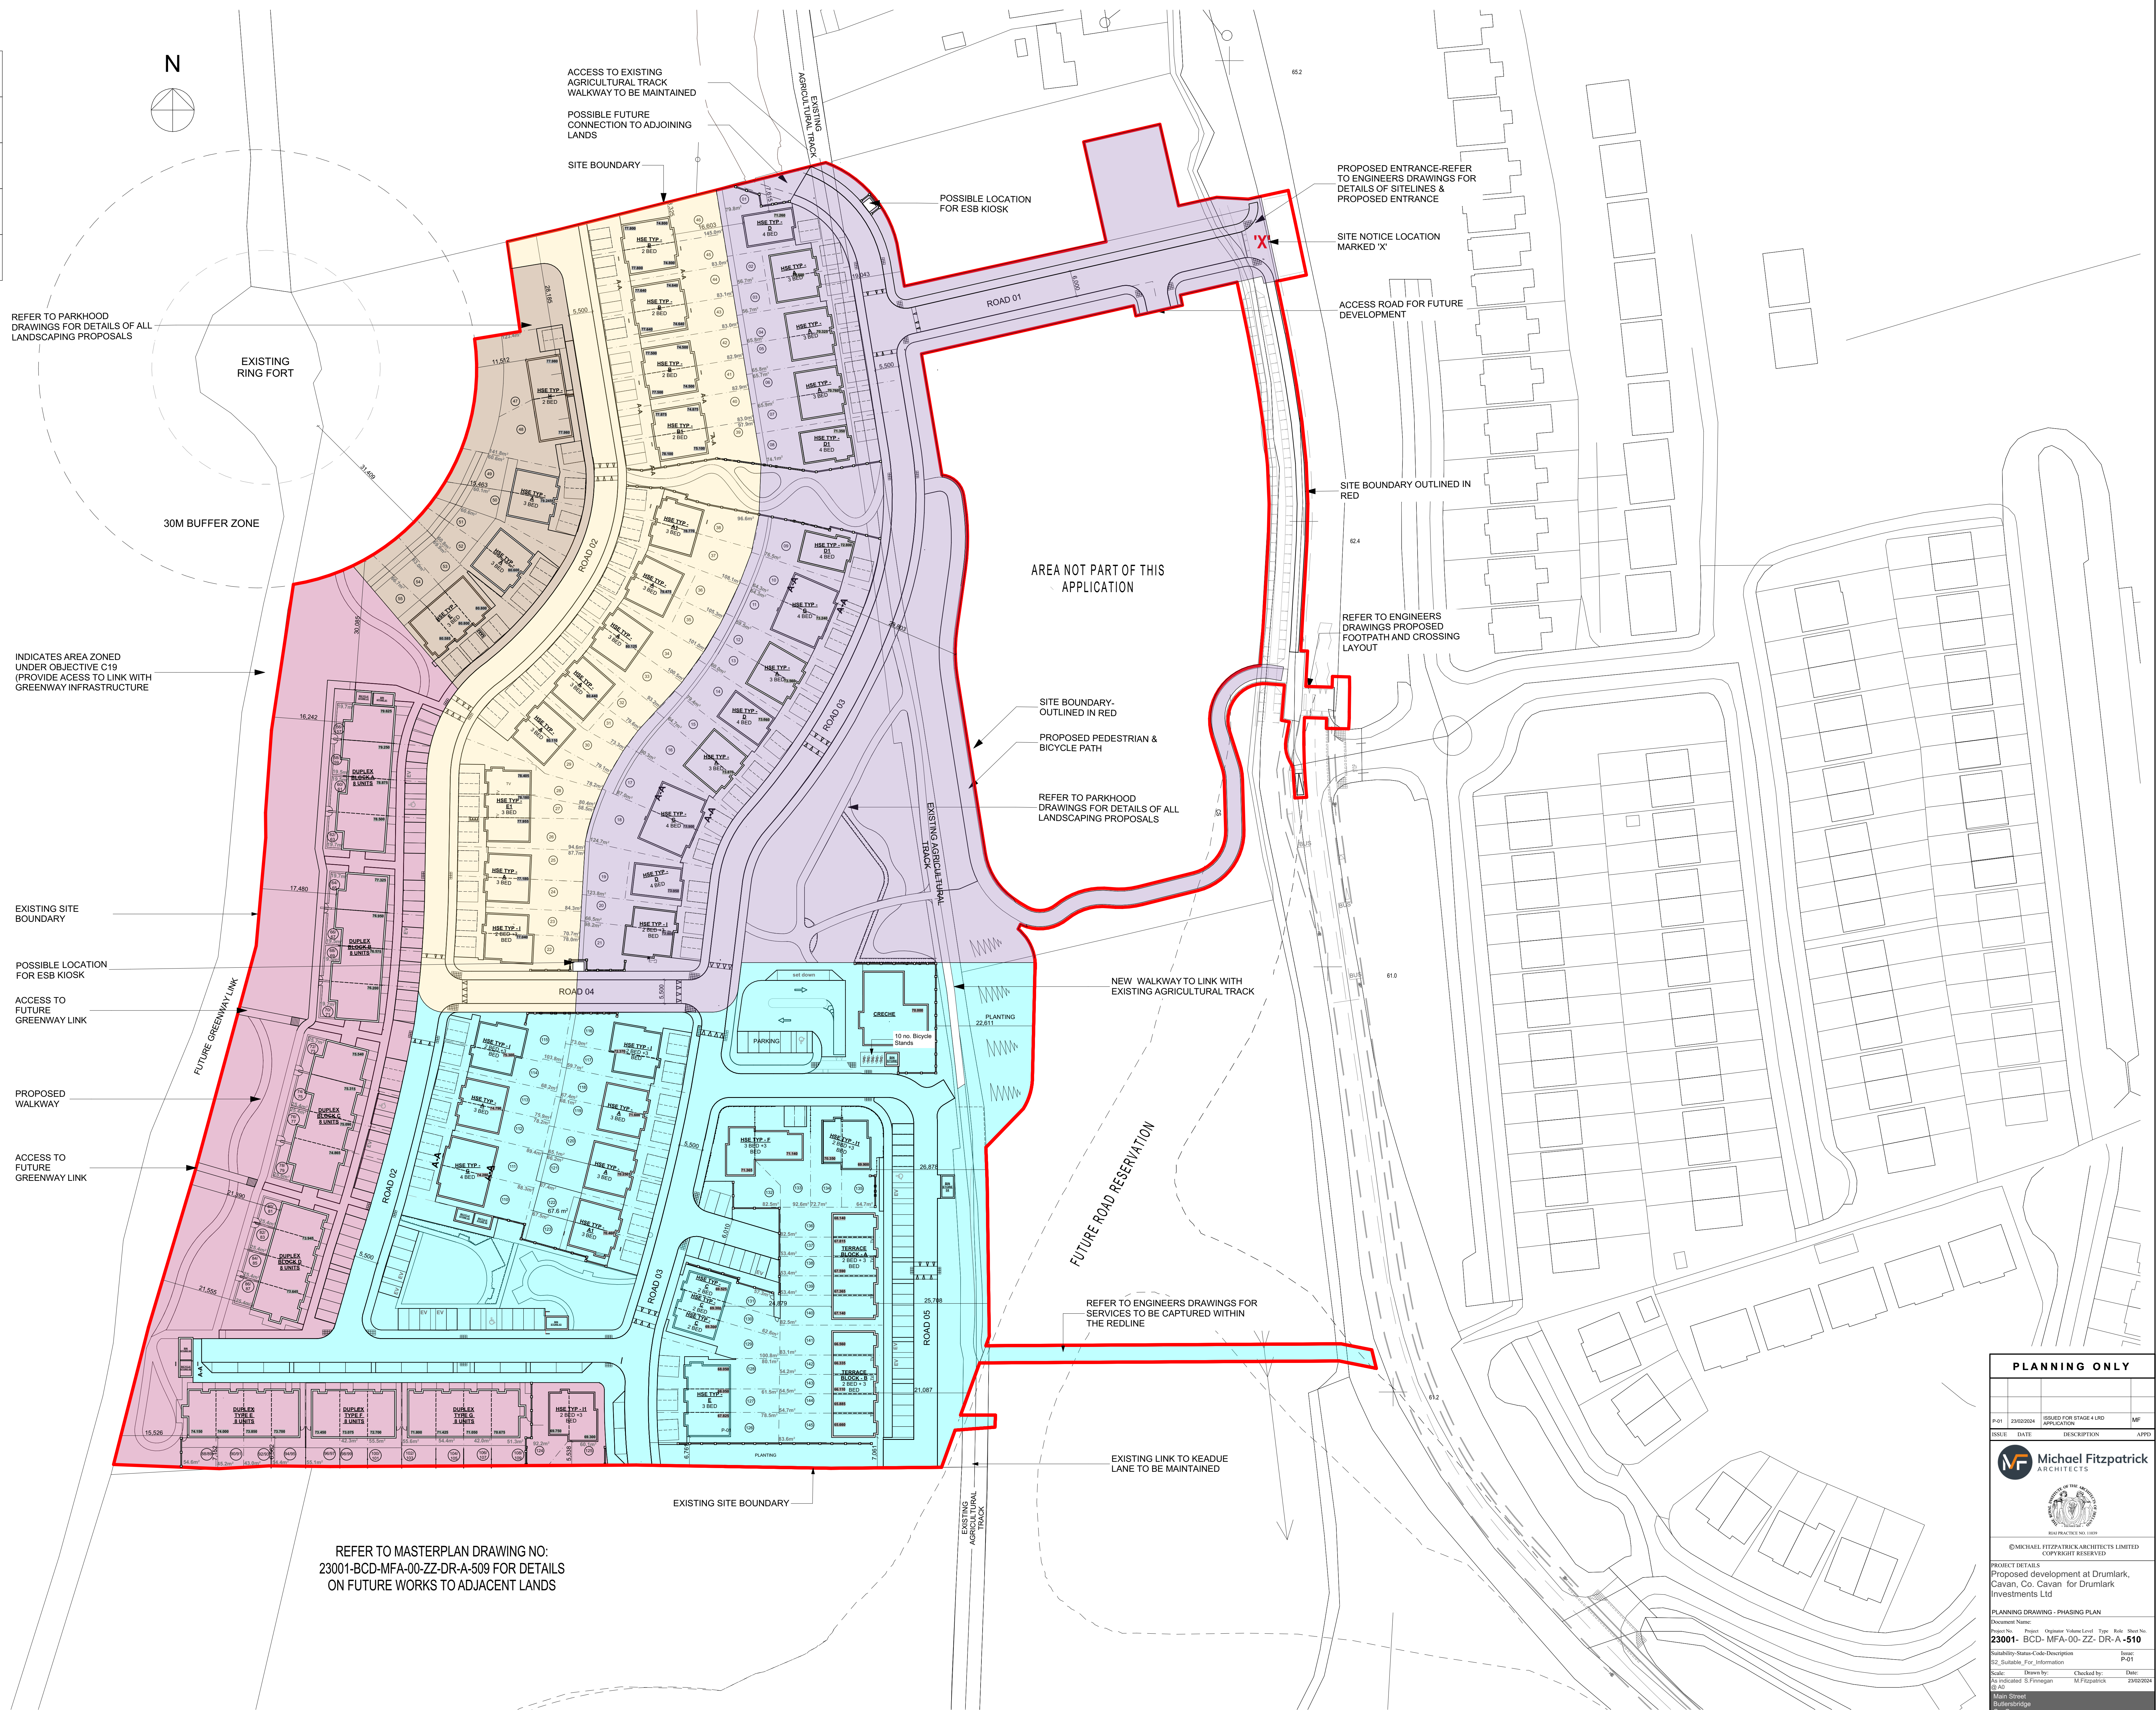

REFER TO MASTERPLAN DRAWING NO:
23001-BCD-MFA-00-ZZ-DR-A-509 FOR DETAILS
ON FUTURE WORKS TO ADJACENT LANDS

PLANNING ONLY

Project No.	23001-BCD-MFA-00-ZZ-DR-A-510	Issue	01
Project Name	Proposed development at Drumlark, Cavan, Co. Cavan for Drumlark Investments Ltd	Issue Date	23/03/2024
Project Location	Drumlark, Cavan, Co. Cavan	Issue Description	ISSUED FOR STAGE 4 LAND APPLICATION
Project Status	PLANNING ONLY	Issue Author	MF
Project Manager	M Fitzpatrick	Issue Checked	MF

Michael Fitzpatrick ARCHITECTS

©MICHAEL FITZPATRICK ARCHITECTS LIMITED
COPYRIGHT RESERVED

PROJECT DETAILS
Proposed development at Drumlark, Cavan, Co. Cavan for Drumlark Investments Ltd

PLANNING DRAWING - PHASING PLAN

Drawn by	S. Finnegan	Checked by	M Fitzpatrick	Date	23/03/2024
Scale	As indicated	Drawn by	S. Finnegan	Checked by	M Fitzpatrick
Project No.	23001-BCD-MFA-00-ZZ-DR-A-510	Issue	01	Issue Date	23/03/2024
Project Name	Proposed development at Drumlark, Cavan, Co. Cavan for Drumlark Investments Ltd	Issue Description	ISSUED FOR STAGE 4 LAND APPLICATION	Issue Author	MF
Project Location	Drumlark, Cavan, Co. Cavan	Issue Checked	MF	Issue Date	23/03/2024