

APEX SURVEYS

www.apexsurveys.ie
info@apexsurveys.ie
00353 1 691 0156

RURAL/NATURAL FEATURES :

- BUSH
- SAPLING
- TREE
- HEDGE
- TROUGH
- CATTLE GRID
- LINEWORK:**
- EMBANKMENT TOP
- DRAIN
- BREAKLINE
- BUILDING
- KERB BOTTOM
- WALL
- PATH/CHANGE SURFACE
- O/H EAD ELECTRICITY
- O/H EAD TELECOM

STREET FURNITURE :

- BOLLARDS
- BORE HOLE
- BUS STOP
- CRASH BARRIER
- ELECTRICITY POLE
- EARTHING ROD
- GATE
- GROUND LIGHT
- ILLUMINATED BOLLARD
- LAMP POST
- MARKER POST
- POST
- POST BOX
- ROADSIGN
- SIGN POST
- TELEPHONE BOX
- TELEPHONE POLE
- TRIAL PIT

SERVICES :

- AIR VALVE
- ARMSTRONG JUNCTION
- CABLE TV IC
- COVER LEVEL
- EIRCOM COVER
- EIRCOM JUNCTION BOX
- ELECTRICAL CABLE PIT
- ESAT COVER
- ESB COVER
- ESB JUNCTION BOX
- FIRE HYDRANT
- GAS VALVE
- GULLY
- INSPECTION COVER
- MANHOLE
- SEPTIC TANK
- SLUICE VALVE
- STOPCOCK


SERVICES :

- AV+
- AJ
- CATV
- CL
- EIRCOM
- EIRCOM BOX
- ECP
- ESAT
- ESB
- ESB BOX
- FH+
- GV
- IC
- SEPTIC
- SV
- ST

SERVICES :

- SERVICE BOX (UNKNOWN)
- TRAFFIC COVER
- VENT
- WATER METER
- UNABLE TO LIFT
- LEVELS :**
- BED LEVEL
- EAVE LEVEL
- FLOOR LEVEL
- INVERT LEVEL
- ROAD LEVEL
- RIDGE LEVEL
- SOFFIT LEVEL
- SPOT LEVEL
- TOP OF FENCE LEVEL
- TOP OF WALL LEVEL
- WATER LEVEL
- SURVEY CONTROL STATION

SHEET LAYOUT :

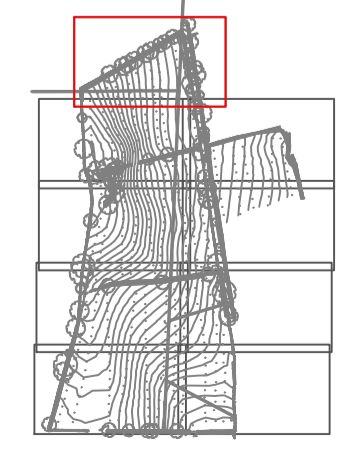

PLAN PRODUCED BY:

APEX SURVEYS

CONTACT INFORMATION:

Apex Surveys
Unit 78 Dunboyne Business Park
Dunboyne, Co. Meath, Ireland
www.apexsurveys.ie
info@apexsurveys.ie
00353 1 691 0156

CLIENT:

Cronin & Sutton Consulting

PROJECT:

Drumlark, Cavan Option 2

GRID SYSTEM: Irish Transverse Mercator
DATUM: Malin Head (OSGM15)
NOTES: Drawing Contains Scale Factor

No.	Date	Description
001	20/04/23	Original Drawing

SCALE : 1/200 A1

DRG No: 5690

SHEET: 1 of 1

DATE : 20/04/2023



DESCRIPTION : 2D Topographical

SURVEYED BY : Miguel Lopes

PROCESSED BY : Jason Pringle

CHECKED BY : Alan Brady

2

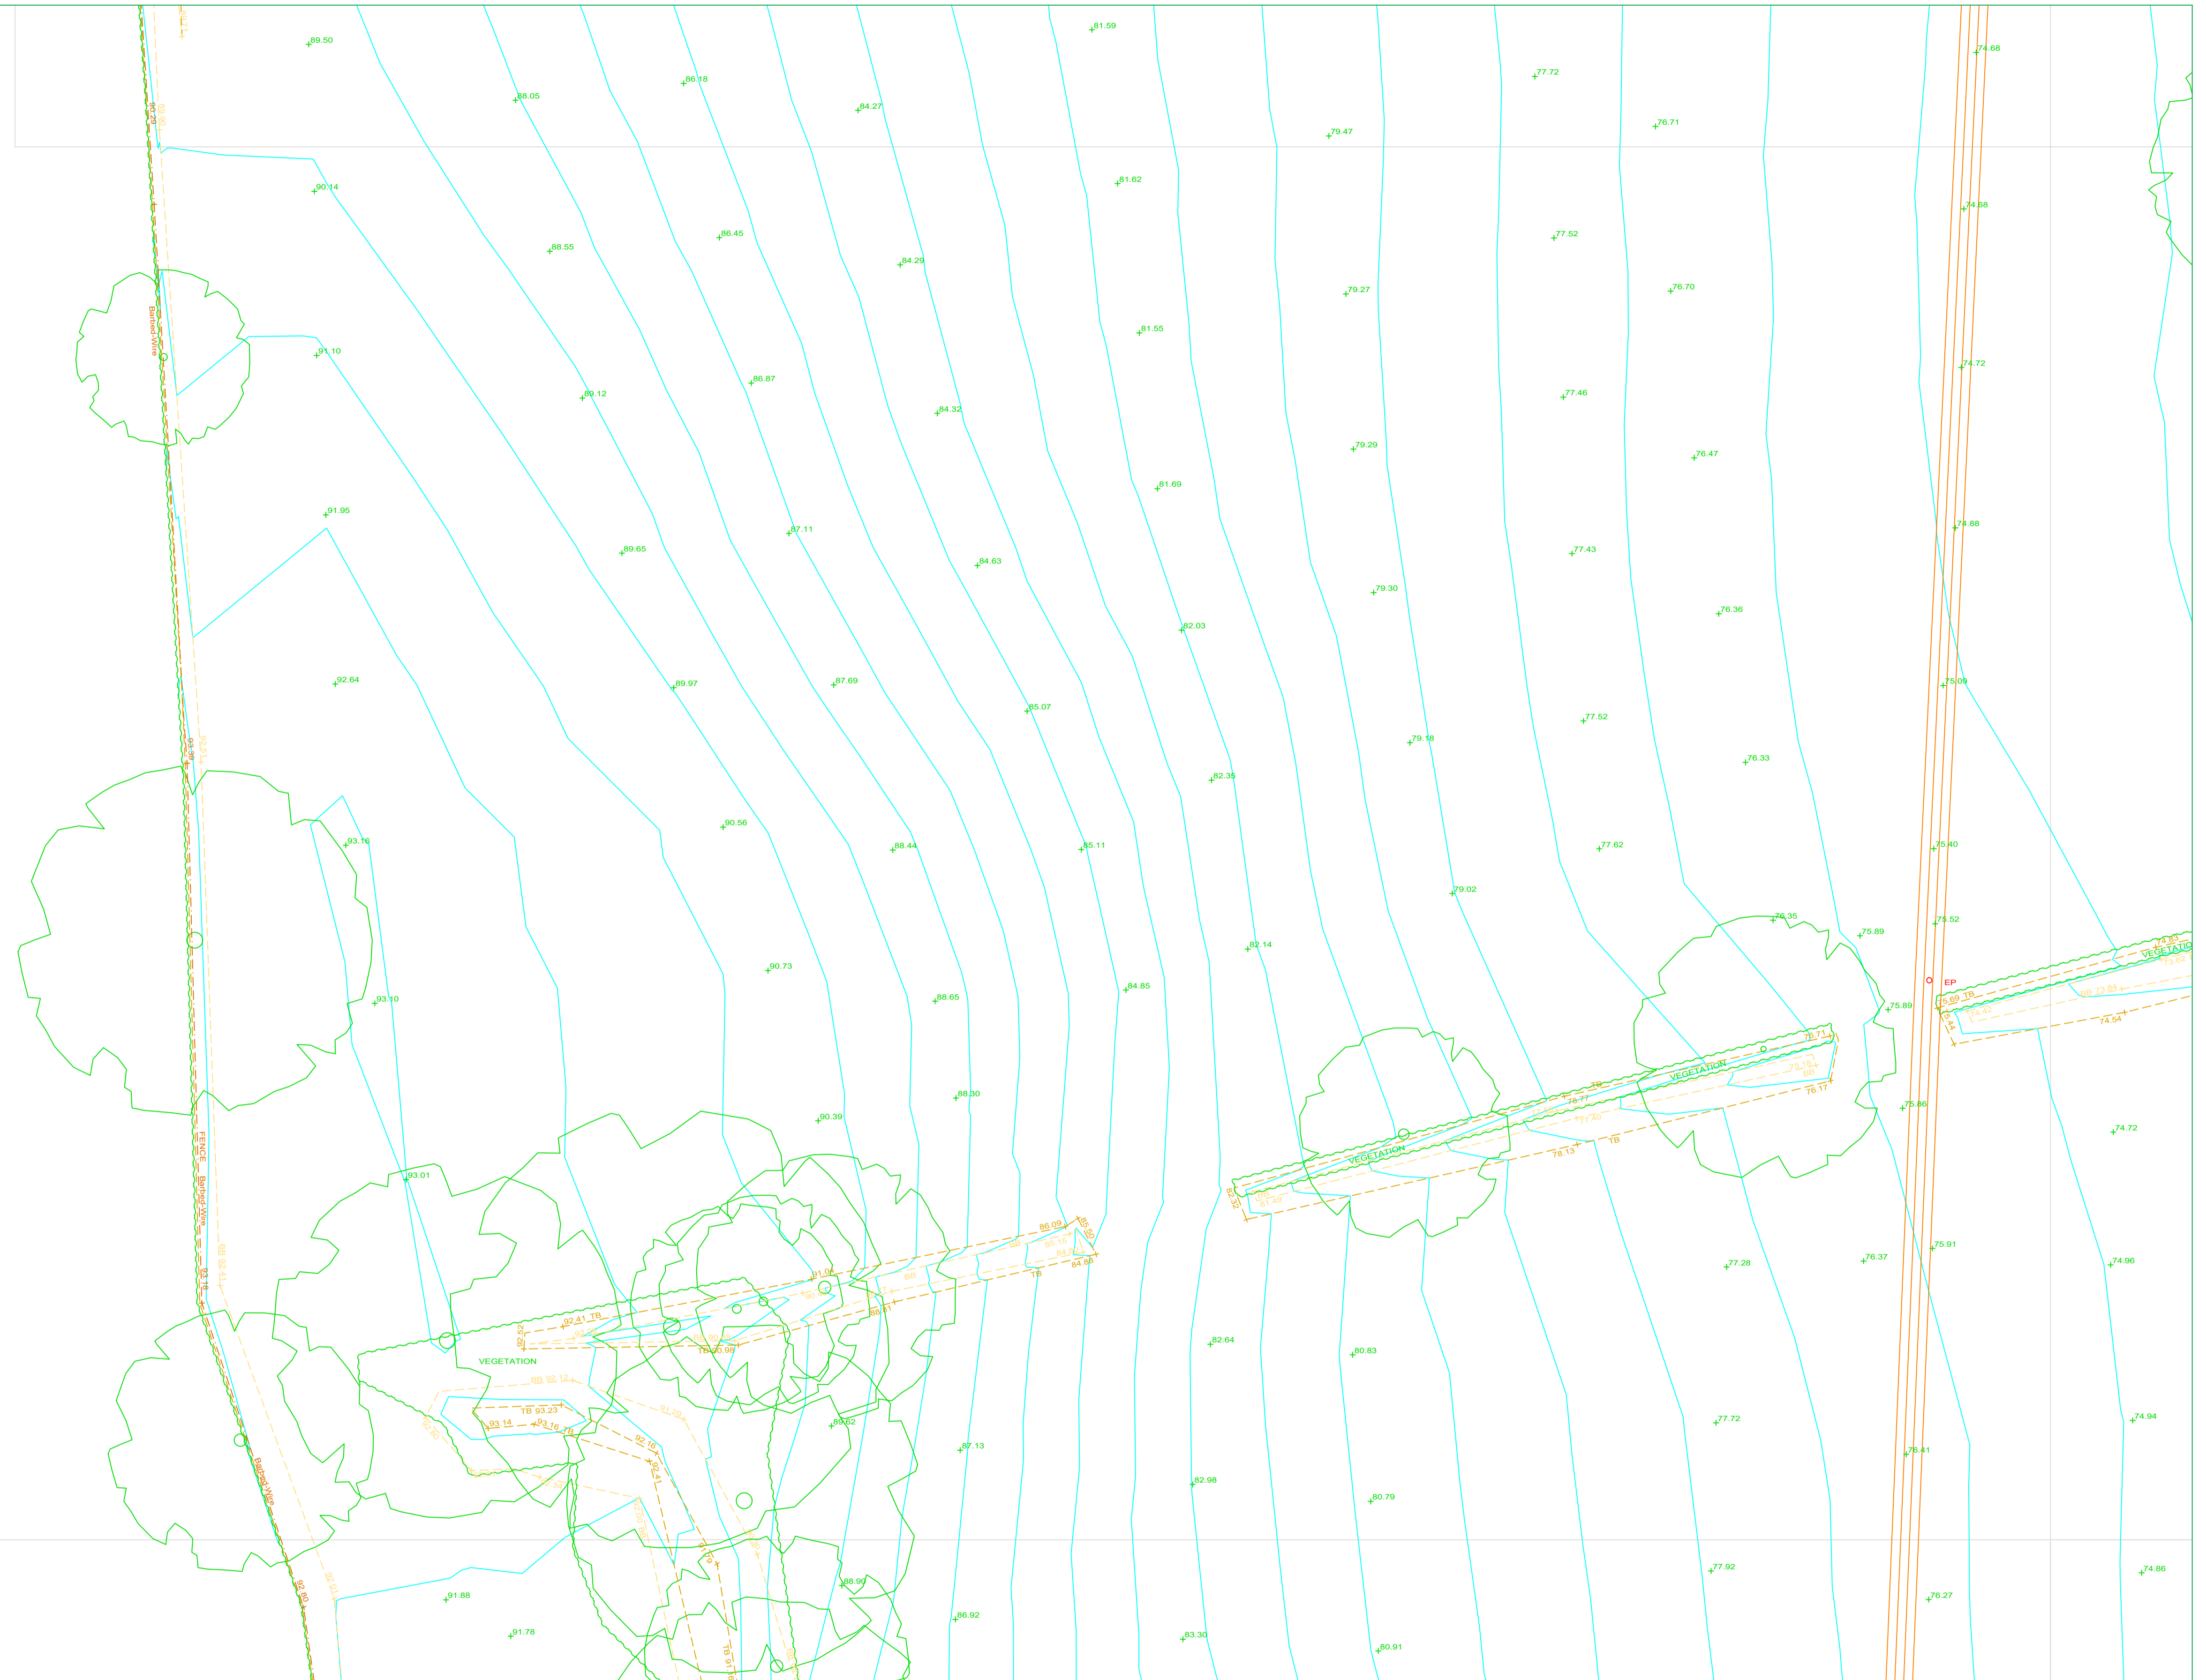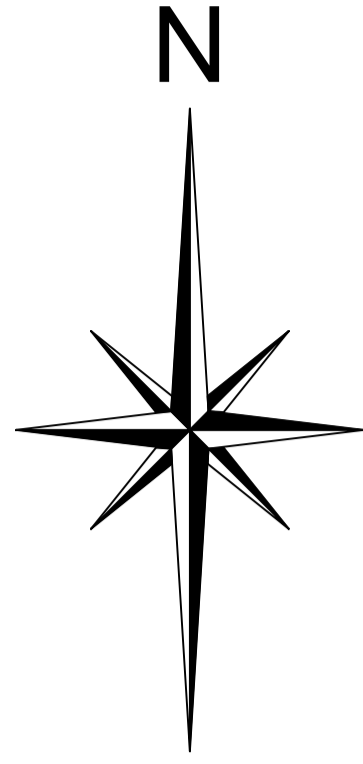

APEX SURVEYS

www.apexsurveys.ie
info@apexsurveys.ie
00353 1 691 0156

RURAL/NATURAL FEATURES :

- BUSH
- SAPLING
- TREE
- HEDGE
- TROUGH
- CATTLE GRID
- LINEWORK:**
- EMBANKMENT TOP
- DRAIN
- BREAKLINE
- BUILDING
- KERB BOTTOM
- WALL
- PATH/CHANGE SURFACE
- O'HEAD ELECTRICITY
- O'HEAD TELECOM

STREET FURNITURE :

- BOLLARDS
- SORE HOLE
- BUS STOP
- CRASH BARRIER
- ELECTRICITY POLE
- EARTHING ROD
- GATE
- GROUND LIGHT
- ILLUMINATED BOLLARD
- LAMP POST
- MARKER POST
- POST
- POST BOX
- POST BOX +
- ROADSIGN
- SIGN POST
- TELEPHONE BOX
- TELEPHONE POLE
- TRAFFIC LIGHT
- TRIAL PIT


SERVICES :

- AIR VALVE
- ARMSTRONG JUNCTION
- CABLE TV IC
- COVER LEVEL
- EIRCOM COVER
- EIRCOM JUNCTION BOX
- ELECTRICAL CABLE PIT
- ESAT COVER
- ESB COVER
- ESB JUNCTION BOX
- FIRE HYDRANT
- GAS VALVE
- GULLY
- INSPECTION COVER
- MANHOLE
- SEPTIC TANK
- SLUICE VALVE
- STOPCOCK

SERVICES :

- SERVICE BOX (UNKNOWN)
- TRAFFIC COVER
- VENT
- WATER METER
- UNABLE TO LIFT
- LEVELS :**
- BED LEVEL +BED101.50
- EAVE LEVEL +E101.50
- FLOOR LEVEL +FL101.50
- INVERT LEVEL +I101.50
- ROAD LEVEL +R101.50
- RIDGE LEVEL +RL101.50
- SOFFIT LEVEL +SL101.50
- SPOT LEVEL +S101.50
- TOP OF FENCE LEVEL +TOF101.50
- TOP OF WALL LEVEL +TOW101.50
- WATER LEVEL +WL101.50
- SURVEY CONTROL STATION

SHEET LAYOUT :

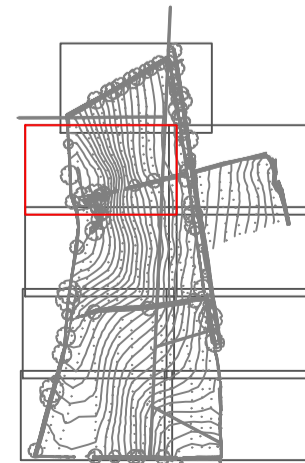

PLAN PRODUCED BY:

APEX SURVEYS

CONTACT INFORMATION:

Apex Surveys
Unit 78 Dunboyme Business Park
Dunboyme, Co. Meath, Ireland
www.apexsurveys.ie
info@apexsurveys.ie
00353 1 691 0156

CLIENT:

Cronin & Sutton Consulting

PROJECT:

**Drumclark, Cavan
Option 2**

GRID SYSTEM: Irish Transverse Mercator
DATUM: Malin Head (OSGM15)
NOTES: Drawing Contains Scale Factor

REVISIONS:

No.	Date	Description
001	20/04/23	Original Drawing

SCALE : 1/200 A1

DATE : 20/04/2023

DRG No: 5690



DESCRIPTION : 2D Topographical

SHEET: 2 of 1

SURVEYED BY : Miguel Lopes

PROCESSED BY : Jason Pringle

CHECKED BY : Alan Brady

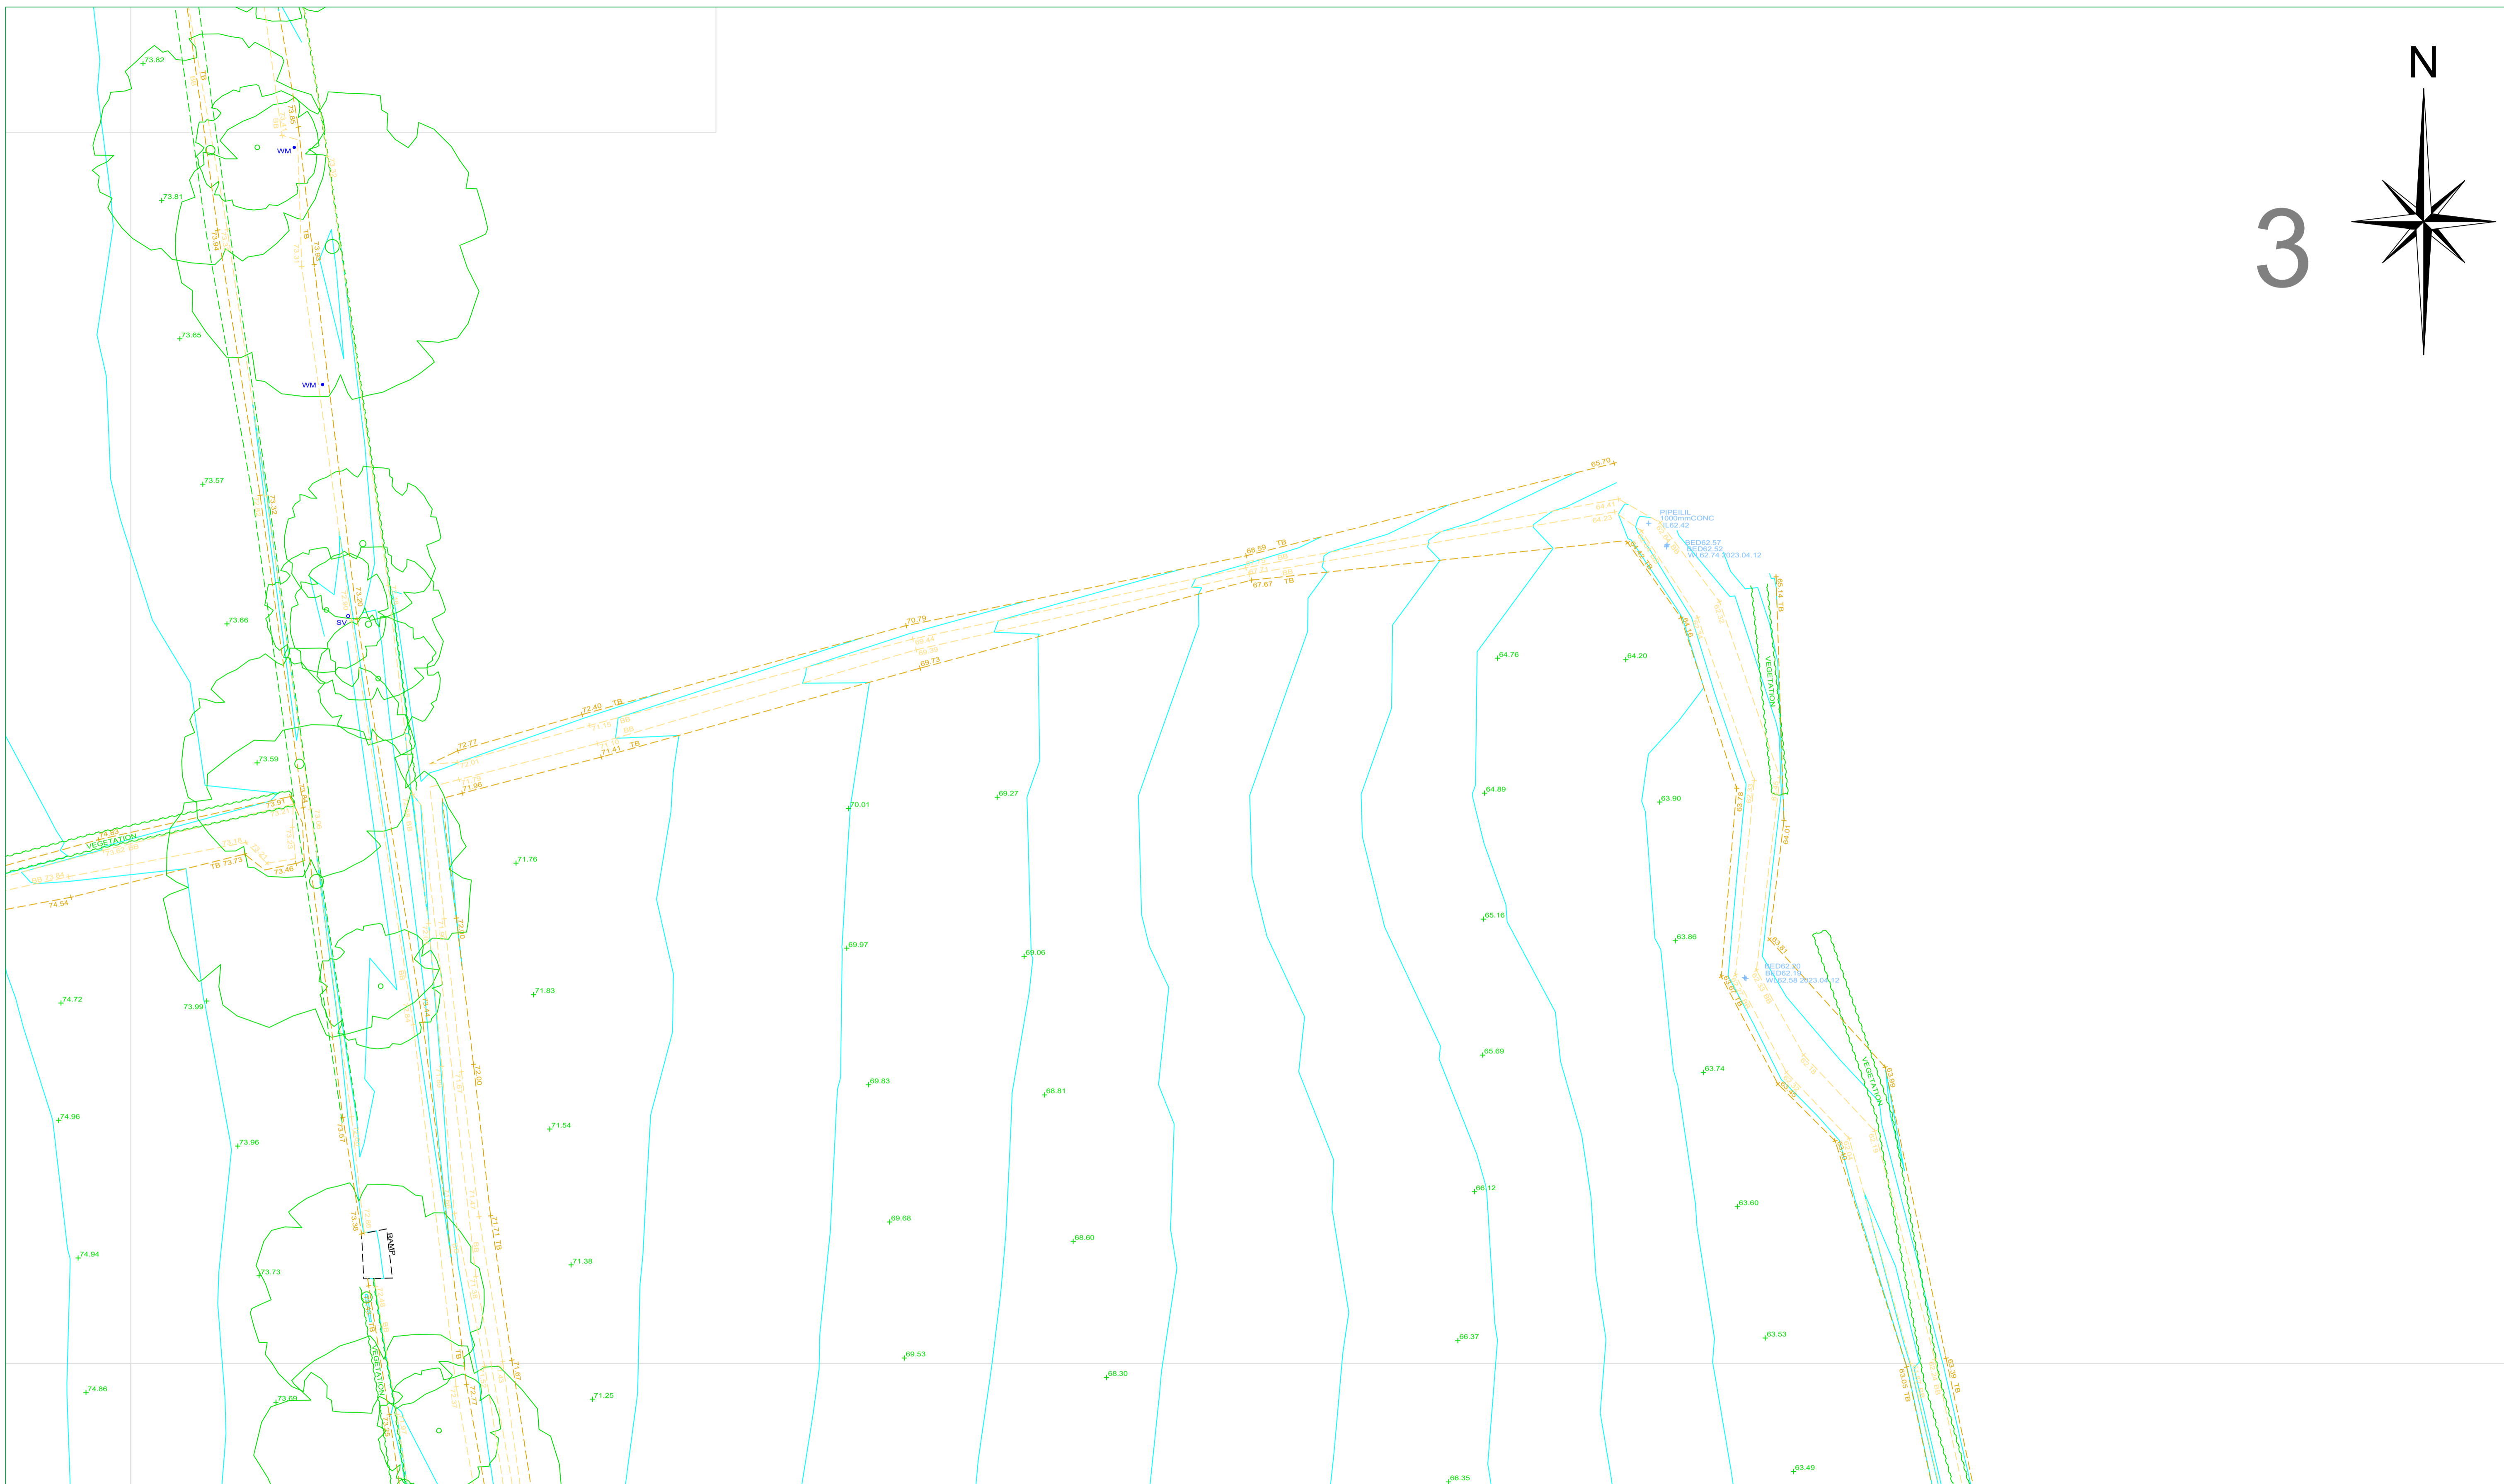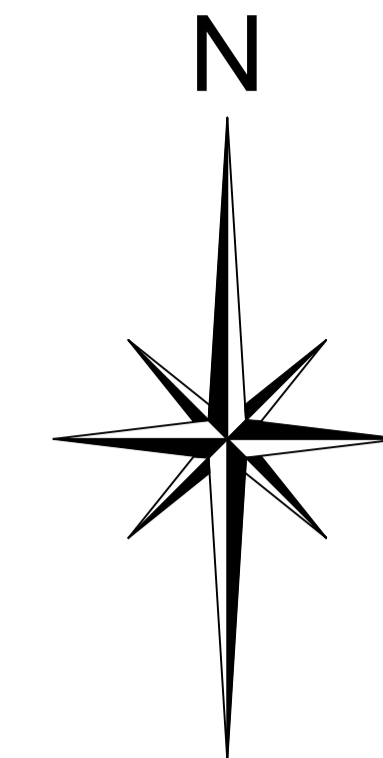

APEX SURVEYS

www.apexsurveys.ie
info@apexsurveys.ie
00353 1 691 0156

RURAL/NATURAL FEATURES :

- BUSH
- SAPLING
- TREE
- HEDGE
- TROUGH
- CATTLE GRID
- LINEWORK:**
- EMBANKMENT TOP
- DRAIN
- BREAKLINE
- BUILDING
- KERB BOTTOM
- WALL
- PATH/CHANGE SURFACE
- O/H EAD ELECTRICITY
- O/H EAD TELECOM

STREET FURNITURE :

- BOLLARDS
- SORE HOLE
- BUS STOP
- CRASH BARRIER
- ELECTRICITY POLE
- EARTHING ROD
- GATE
- GROUND LIGHT
- ILLUMINATED BOLLARD
- LAMP POST
- MARKER POST
- POST
- POST BOX
- ROADSIGN
- SIGN POST
- TELEPHONE BOX
- TELEPHONE POLE
- TRIAL PIT


SERVICES :

- AIR VALVE
- ARMSTRONG JUNCTION
- CABLE TV IC
- COVER LEVEL
- EIRCOM COVER
- EIRCOM JUNCTION BOX
- ELECTRICAL CABLE PIT
- ESAT COVER
- ESB COVER
- ESB JUNCTION BOX
- FIRE HYDRANT
- GAS VALVE
- GULLY
- INSPECTION COVER
- MANHOLE
- SEPTIC TANK
- SLUICE VALVE
- STOPCOCK

SERVICES :

- SERVICE BOX (UNKNOWN)
- TRAFFIC COVER
- VENT
- WATER METER
- UNABLE TO LIFT
- LEVELS :**
- BED LEVEL +BED101.50
- EAVE LEVEL +E101.50
- FLOOR LEVEL +FL101.50
- INVERT LEVEL +I101.50
- ROAD LEVEL +R101.50
- RIDGE LEVEL +RL101.50
- SOFFIT LEVEL +SL101.50
- SPOT LEVEL +101.50
- TOP OF FENCE LEVEL +TOF101.50
- TOP OF WALL LEVEL +TOW101.50
- WATER LEVEL +WL101.50
- SURVEY CONTROL STATION

SHEET LAYOUT :

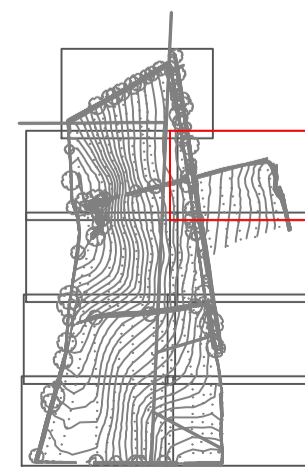

PLAN PRODUCED BY:

APEX SURVEYS

CONTACT INFORMATION:

Apex Surveys
Unit 78 Dunboyme Business Park
Dunboyme, Co. Meath, Ireland
www.apexsurveys.ie
info@apexsurveys.ie
00353 1 691 0156

CLIENT:

Cronin & Sutton Consulting

PROJECT:

Drumclark, Cavan Option 2

GRID SYSTEM: Irish Transverse Mercator
DATUM: Malin Head (OSGM15)
NOTES: Drawing Contains Scale Factor

REVISIONS:

No.	Date	Description
001	20/04/23	Original Drawing

SCALE : 1/200 A1

DATE : 20/04/2023

DRG No: 5690



DESCRIPTION : 2D Topographical

SURVEYED BY : Miguel Lopes

SHEET: 3 of 1

PROCESSED BY : Jason Pringle
CHECKED BY : Alan Brady

4

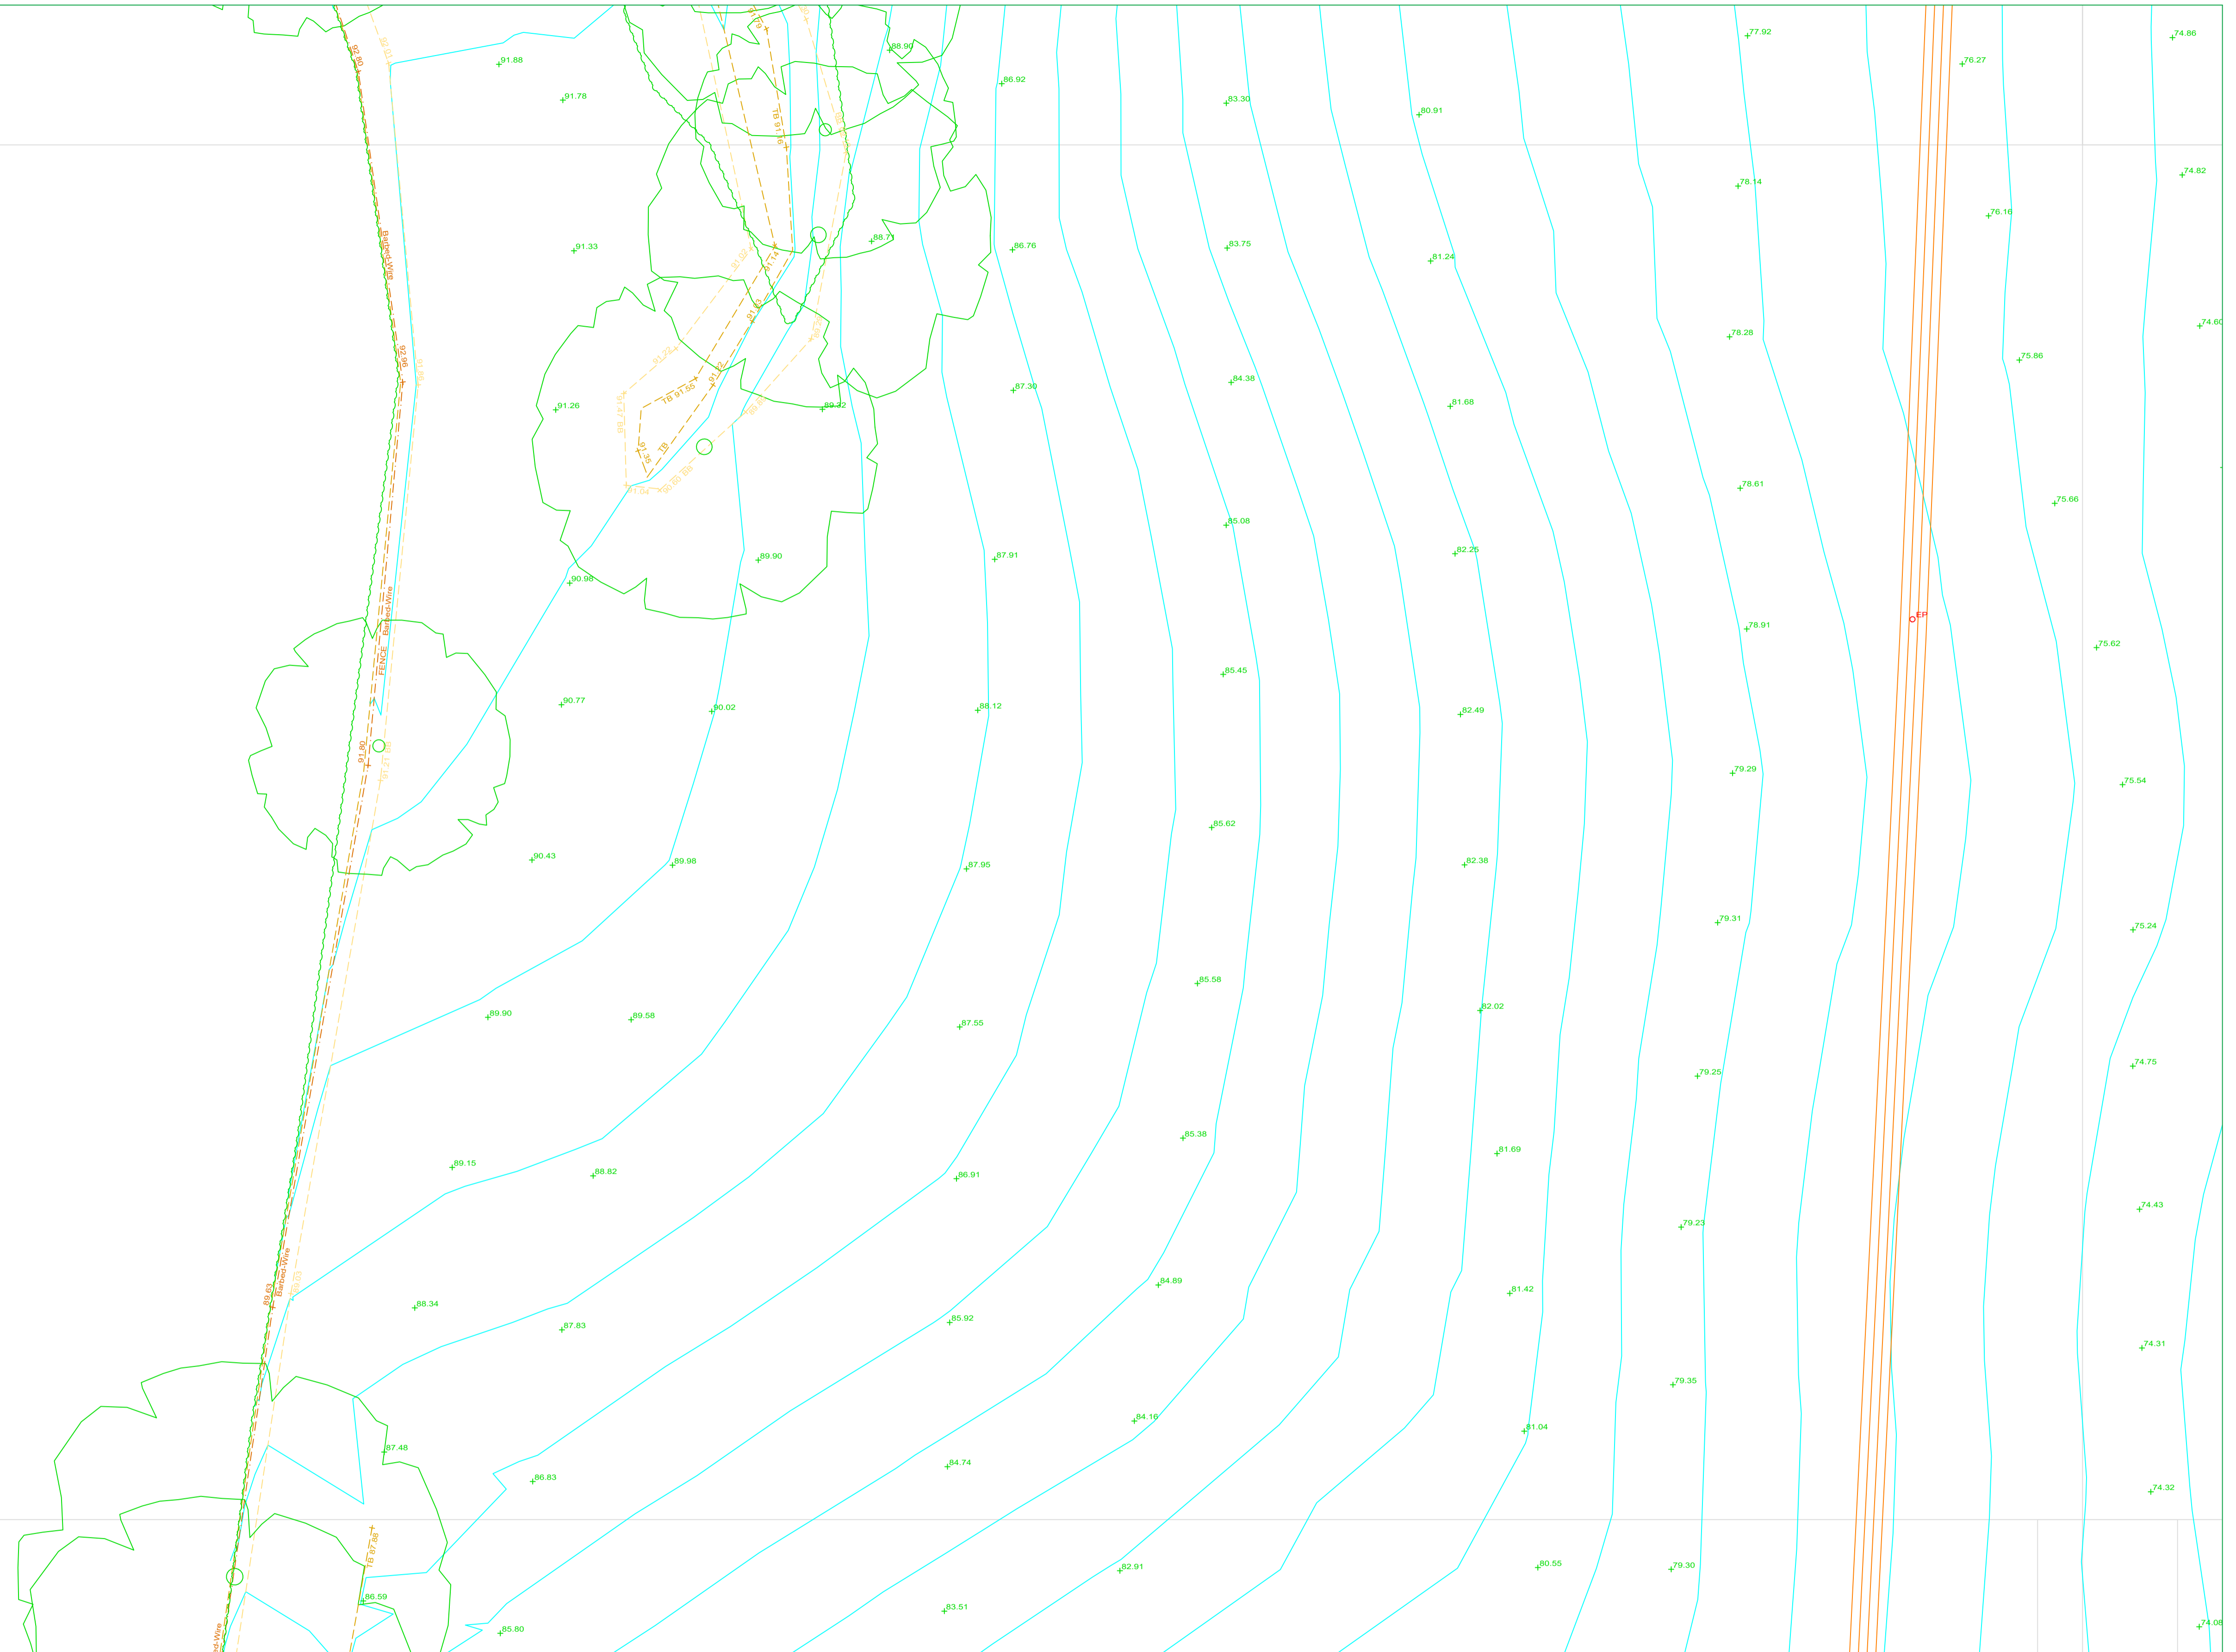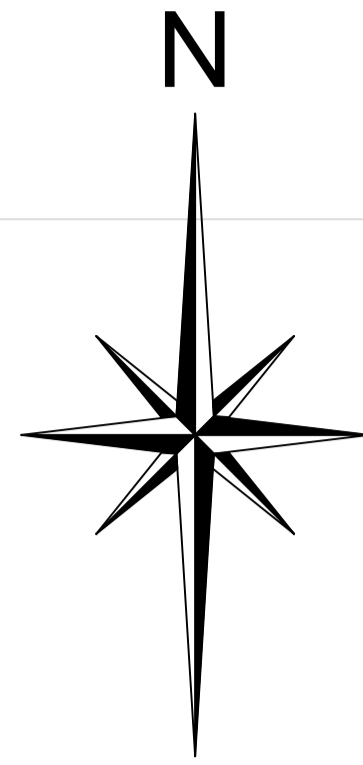

APEX SURVEYS

www.apexsurveys.ie
info@apexsurveys.ie
00353 1 691 0156

RURAL/NATURAL FEATURES :

- BUSH
- SAPLING
- TREE
- HEDGE
- TROUGH
- CATTLE GRID
- LINEWORK:**
- EMBANKMENT TOP
- DRAIN
- BREAKLINE
- BUILDING
- KERB BOTTOM
- WALL
- PATH/CHANGE SURFACE
- O'HEAD ELECTRICITY
- O'HEAD TELECOM

STREET FURNITURE :

- BOLLARDS
- SORE HOLE
- BUS STOP
- CRASH BARRIER
- ELECTRICITY POLE
- EARTHING ROD
- GATE
- GROUND LIGHT
- ILLUMINATED BOLLARD
- LAMP POST
- MARKER POST
- POST
- POST BOX
- ROADSIGN
- SIGN POST
- TELEPHONE BOX
- TELEPHONE POLE
- TRIAL PIT


SERVICES :

- AIR VALVE
- ARMSTRONG JUNCTION
- CABLE TV IC
- COVER LEVEL
- EIRCOM COVER
- EIRCOM JUNCTION BOX
- ELECTRICAL CABLE PIT
- ESAT COVER
- ESB COVER
- ESB JUNCTION BOX
- FIRE HYDRANT
- GAS VALVE
- GULLY
- INSPECTION COVER
- MANHOLE
- SEPTIC TANK
- SLUICE VALVE
- STOPCOCK

SERVICES :

- SERVICE BOX (UNKNOWN)
- TRAFFIC COVER
- VENT
- WATER METER
- UNABLE TO LIFT
- LEVELS :
- BED LEVEL
- EAVE LEVEL
- FLOOR LEVEL
- INVERT LEVEL
- ROAD LEVEL
- RIDGE LEVEL
- SOFFIT LEVEL
- SPOT LEVEL
- TOP OF FENCE LEVEL
- TOP OF WALL LEVEL
- WATER LEVEL
- SURVEY CONTROL STATION

SHEET LAYOUT :

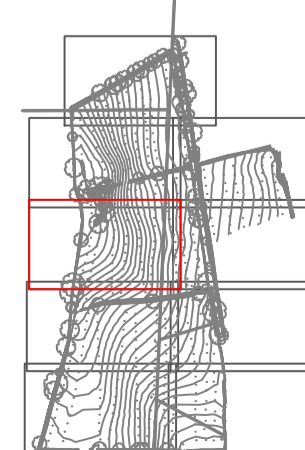

PLAN PRODUCED BY:

APEX SURVEYS

CONTACT INFORMATION:

Apex Surveys
Unit 78 Dunboyne Business Park
Dunboyne, Co. Meath, Ireland
www.apexsurveys.ie
info@apexsurveys.ie
00353 1 691 0156

CLIENT:

Cronin & Sutton Consulting

PROJECT:

Drumlark, Cavan Option 2

GRID SYSTEM: Irish Transverse Mercator
DATUM: Malin Head (OSGM15)
NOTES: Drawing Contains Scale Factor

REVISIONS:

No.	Date	Description
001	20/04/23	Original Drawing

SCALE : 1/200 A1

DRG No: 5690

SHEET: 4 of 1


DATE : 20/04/2023

DESCRIPTION : 2D Topographical


SURVEYED BY : Miguel Lopes

PROCESSED BY : Jason Pringle

CHECKED BY : Alan Brady

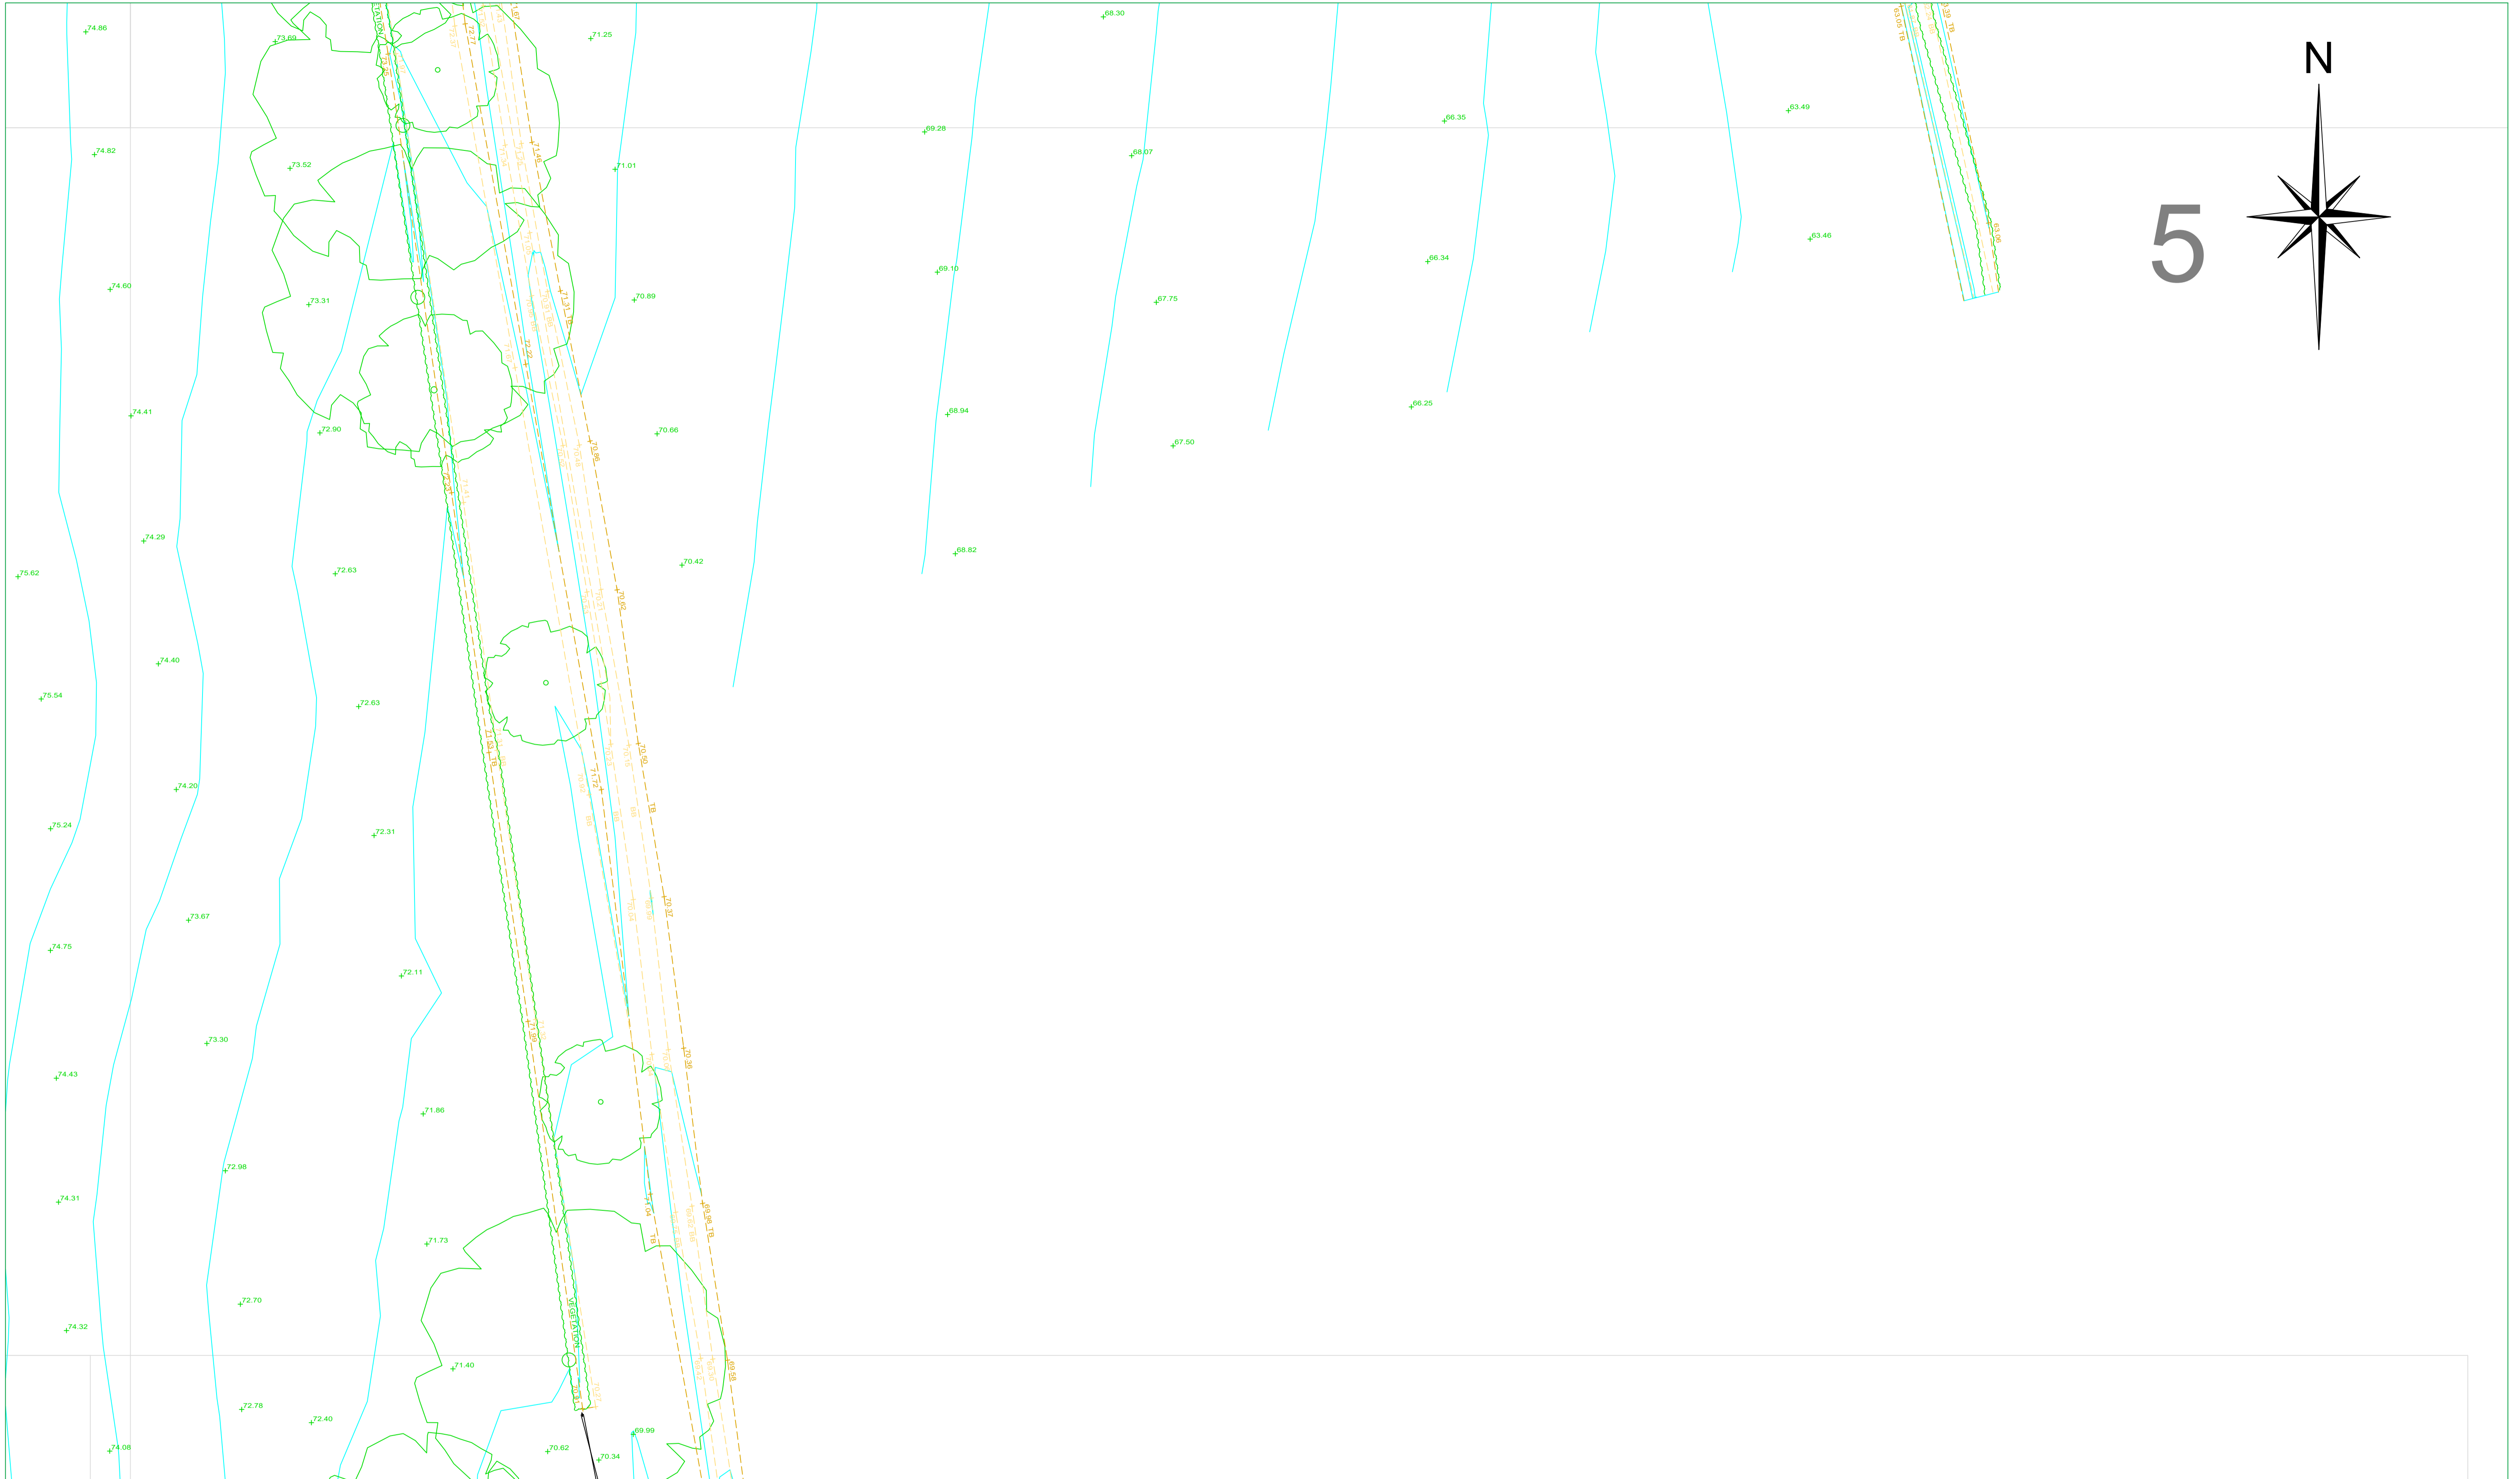

5

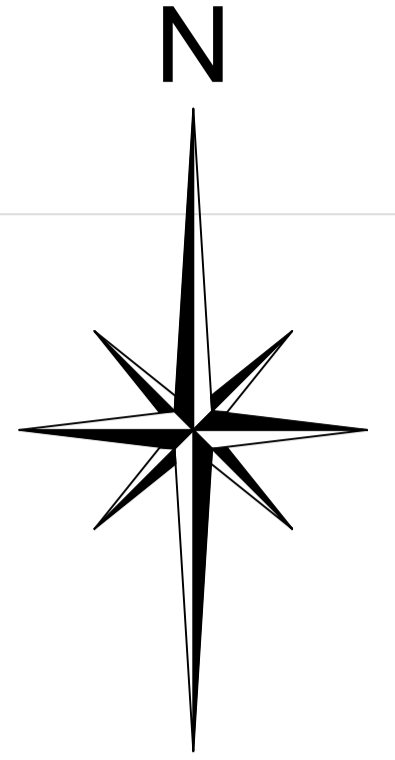

APEX SURVEYS

www.apexsurveys.ie
info@apexsurveys.ie
00353 1 691 0156

RURAL/NATURAL FEATURES :

- BUSH
- SAPLING
- TREE
- HEDGE
- TROUGH
- CATTLE GRID
- LINEWORK:**
- EMBANKMENT TOP
- DRAIN
- BREAKLINE
- BUILDING
- KERB BOTTOM
- WALL
- PATH/CHANGE SURFACE
- O/H EAD ELECTRICITY
- O/H EAD TELECOM

STREET FURNITURE :

- BOLLARDS
- SORE HOLE
- BUS STOP
- CRASH BARRIER
- ELECTRICITY POLE
- EARTHING ROD
- GATE
- GROUND LIGHT
- ILLUMINATED BOLLARD
- LAMP POST
- MARKER POST
- POST
- POST BOX
- ROADSIGN
- SIGN POST
- TELEPHONE BOX
- TELEPHONE POLE
- TRAFFIC LIGHT
- TRIAL PIT


SERVICES :

- AIR VALVE
- ARMSTRONG JUNCTION
- CABLE TV IC
- COVER LEVEL
- EIRCOM COVER
- EIRCOM JUNCTION BOX
- ELECTRICAL CABLE PIT
- ESAT COVER
- ESB COVER
- ESB JUNCTION BOX
- FIRE HYDRANT
- GAS VALVE
- GULLY
- INSPECTION COVER
- MANHOLE
- SEPTIC TANK
- SLUICE VALVE
- STOPCOCK

SERVICES :

- SERVICE BOX (UNKNOWN)
- TRAFFIC COVER
- VENT
- WATER METER
- UNABLE TO LIFT
- LEVELS :**
- BED LEVEL
- EAVE LEVEL
- FLOOR LEVEL
- INVERT LEVEL
- ROAD LEVEL
- RIDGE LEVEL
- SOFFIT LEVEL
- SPOT LEVEL
- TOP OF FENCE LEVEL
- TOP OF WALL LEVEL
- WATER LEVEL
- SURVEY CONTROL STATION

SHEET LAYOUT :

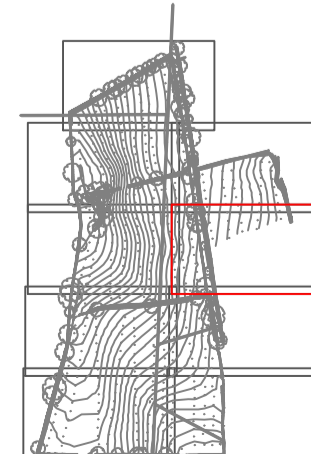

PLAN PRODUCED BY:

APEX SURVEYS

CONTACT INFORMATION:

Apex Surveys
Unit 78 Dunboyne Business Park
Dunboyne, Co. Meath, Ireland
www.apexsurveys.ie
info@apexsurveys.ie
00353 1 691 0156

CLIENT:

Cronin & Sutton Consulting

PROJECT:

Drumlark, Cavan Option 2

GRID SYSTEM: Irish Transverse Mercator
DATUM: Malin Head (OSGM15)
NOTES: Drawing Contains Scale Factor

REVISIONS:

No.	Date	Description
001	20/04/23	Original Drawing

SCALE : 1/200 A1

DATE : 20/04/2023

DRG No: 5690

DESCRIPTION : 2D Topographical



SURVEYED BY : Miguel Lopes

SHEET: 5 of 1

PROCESSED BY : Jason Pringle

CHECKED BY : Alan Brady

6

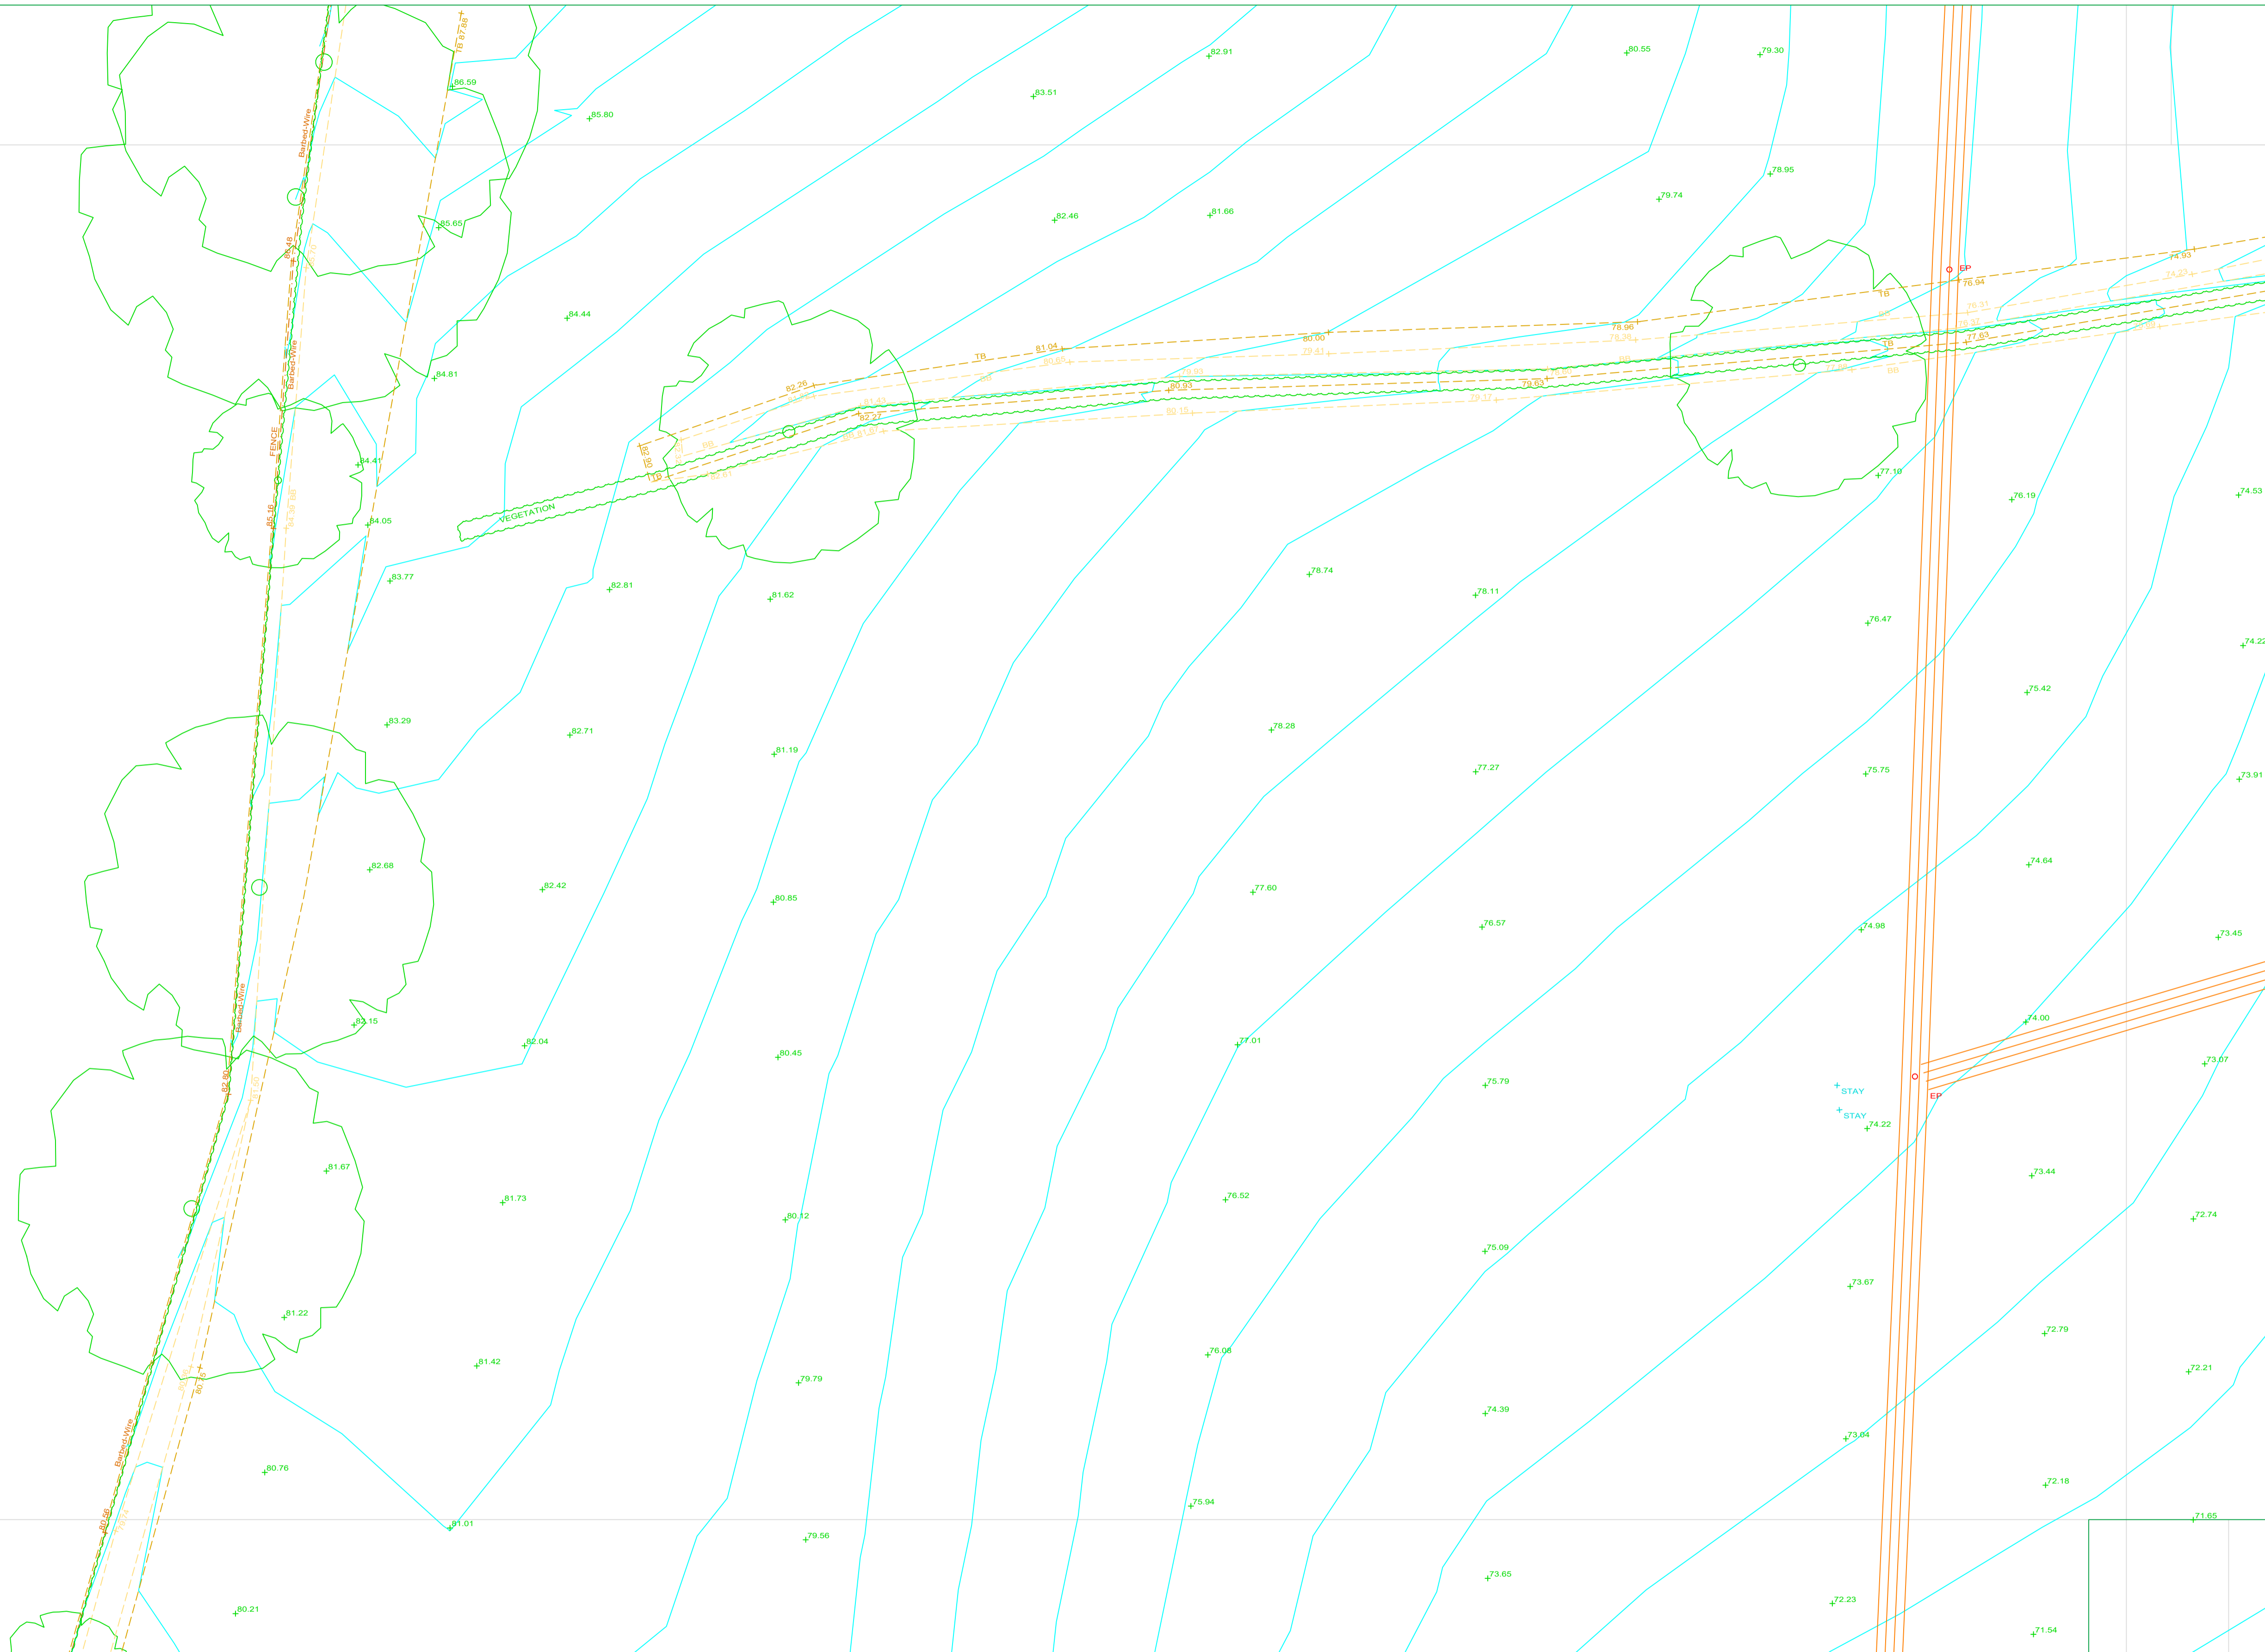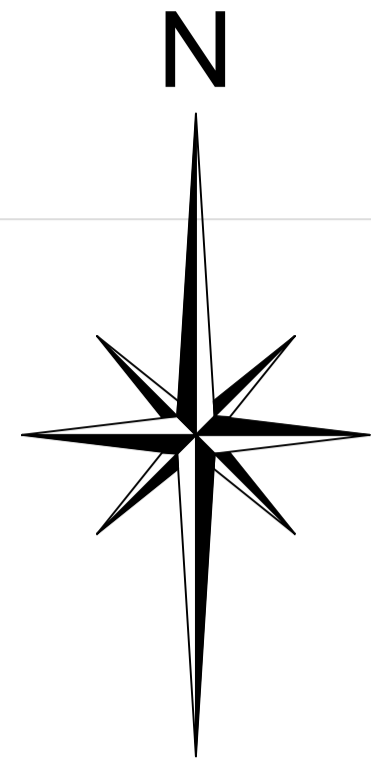

APEX SURVEYS

www.apexsurveys.ie
info@apexsurveys.ie
00353 1 691 0156

RURAL/NATURAL FEATURES :

- BUSH
- SAPLING
- TREE
- HEDGE
- TROUGH
- CATTLE GRID
- LINEWORK:**
- EMBANKMENT TOP
- DRAIN
- BREAKLINE
- BUILDING
- KERB BOTTOM
- WALL
- PATH/CHANGE SURFACE
- O'HEAD ELECTRICITY
- O'HEAD TELECOM

STREET FURNITURE :

- BOLLARDS
- SORE HOLE
- BUS STOP
- CRASH BARRIER
- ELECTRICITY POLE
- EARTHING ROD
- GATE
- GROUND LIGHT
- ILLUMINATED BOLLARD
- LAMP POST
- MARKER POST
- POST
- POST BOX
- ROADSIGN
- SIGN POST
- TELEPHONE BOX
- TELEPHONE POLE
- TRIAL PIT


SERVICES :

- AIR VALVE
- ARMSTRONG JUNCTION
- CABLE TV IC
- COVER LEVEL
- EIRCOM COVER
- EIRCOM JUNCTION BOX
- ELECTRICAL CABLE PIT
- ESAT COVER
- ESB COVER
- ESB JUNCTION BOX
- FIRE HYDRANT
- GAS VALVE
- GULLY
- INSPECTION COVER
- MANHOLE
- SEPTIC TANK
- SLUICE VALVE
- STOPCOCK

SERVICES :

- SERVICE BOX (UNKNOWN)
- TRAFFIC COVER
- VENT
- WATER METER
- UNABLE TO LIFT
- LEVELS :**
- BED LEVEL
- EAVE LEVEL
- FLOOR LEVEL
- INVERT LEVEL
- ROAD LEVEL
- RIDGE LEVEL
- SOFFIT LEVEL
- SPOT LEVEL
- TOP OF FENCE LEVEL
- TOP OF WALL LEVEL
- WATER LEVEL
- SURVEY CONTROL STATION

SHEET LAYOUT :

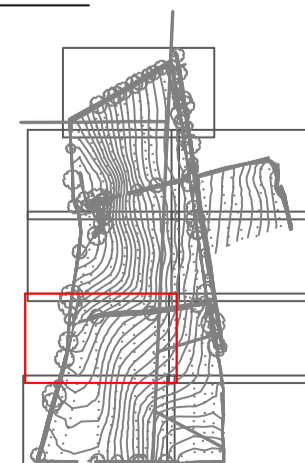

PLAN PRODUCED BY:

APEX SURVEYS

CONTACT INFORMATION:

Apex Surveys
Unit 78 Dunboyne Business Park
Dunboyne, Co. Meath, Ireland
www.apexsurveys.ie
info@apexsurveys.ie
00353 1 691 0156

CLIENT:

Cronin & Sutton Consulting

PROJECT:

Drumclark, Cavan Option 2

GRID SYSTEM: Irish Transverse Mercator
DATUM: Main Head (OSGM15)
NOTES: Drawing Contains Scale Factor

REVISIONS:

No.	Date	Description
001	20/04/23	Original Drawing

SCALE : 1/200 A1

DRG No: 5690

SHEET: 6 of 1


DATE : 20/04/2023

DESCRIPTION : 2D Topographical

SURVEYED BY : Miguel Lopes

PROCESSED BY : Jason Pringle

CHECKED BY : Alan Brady

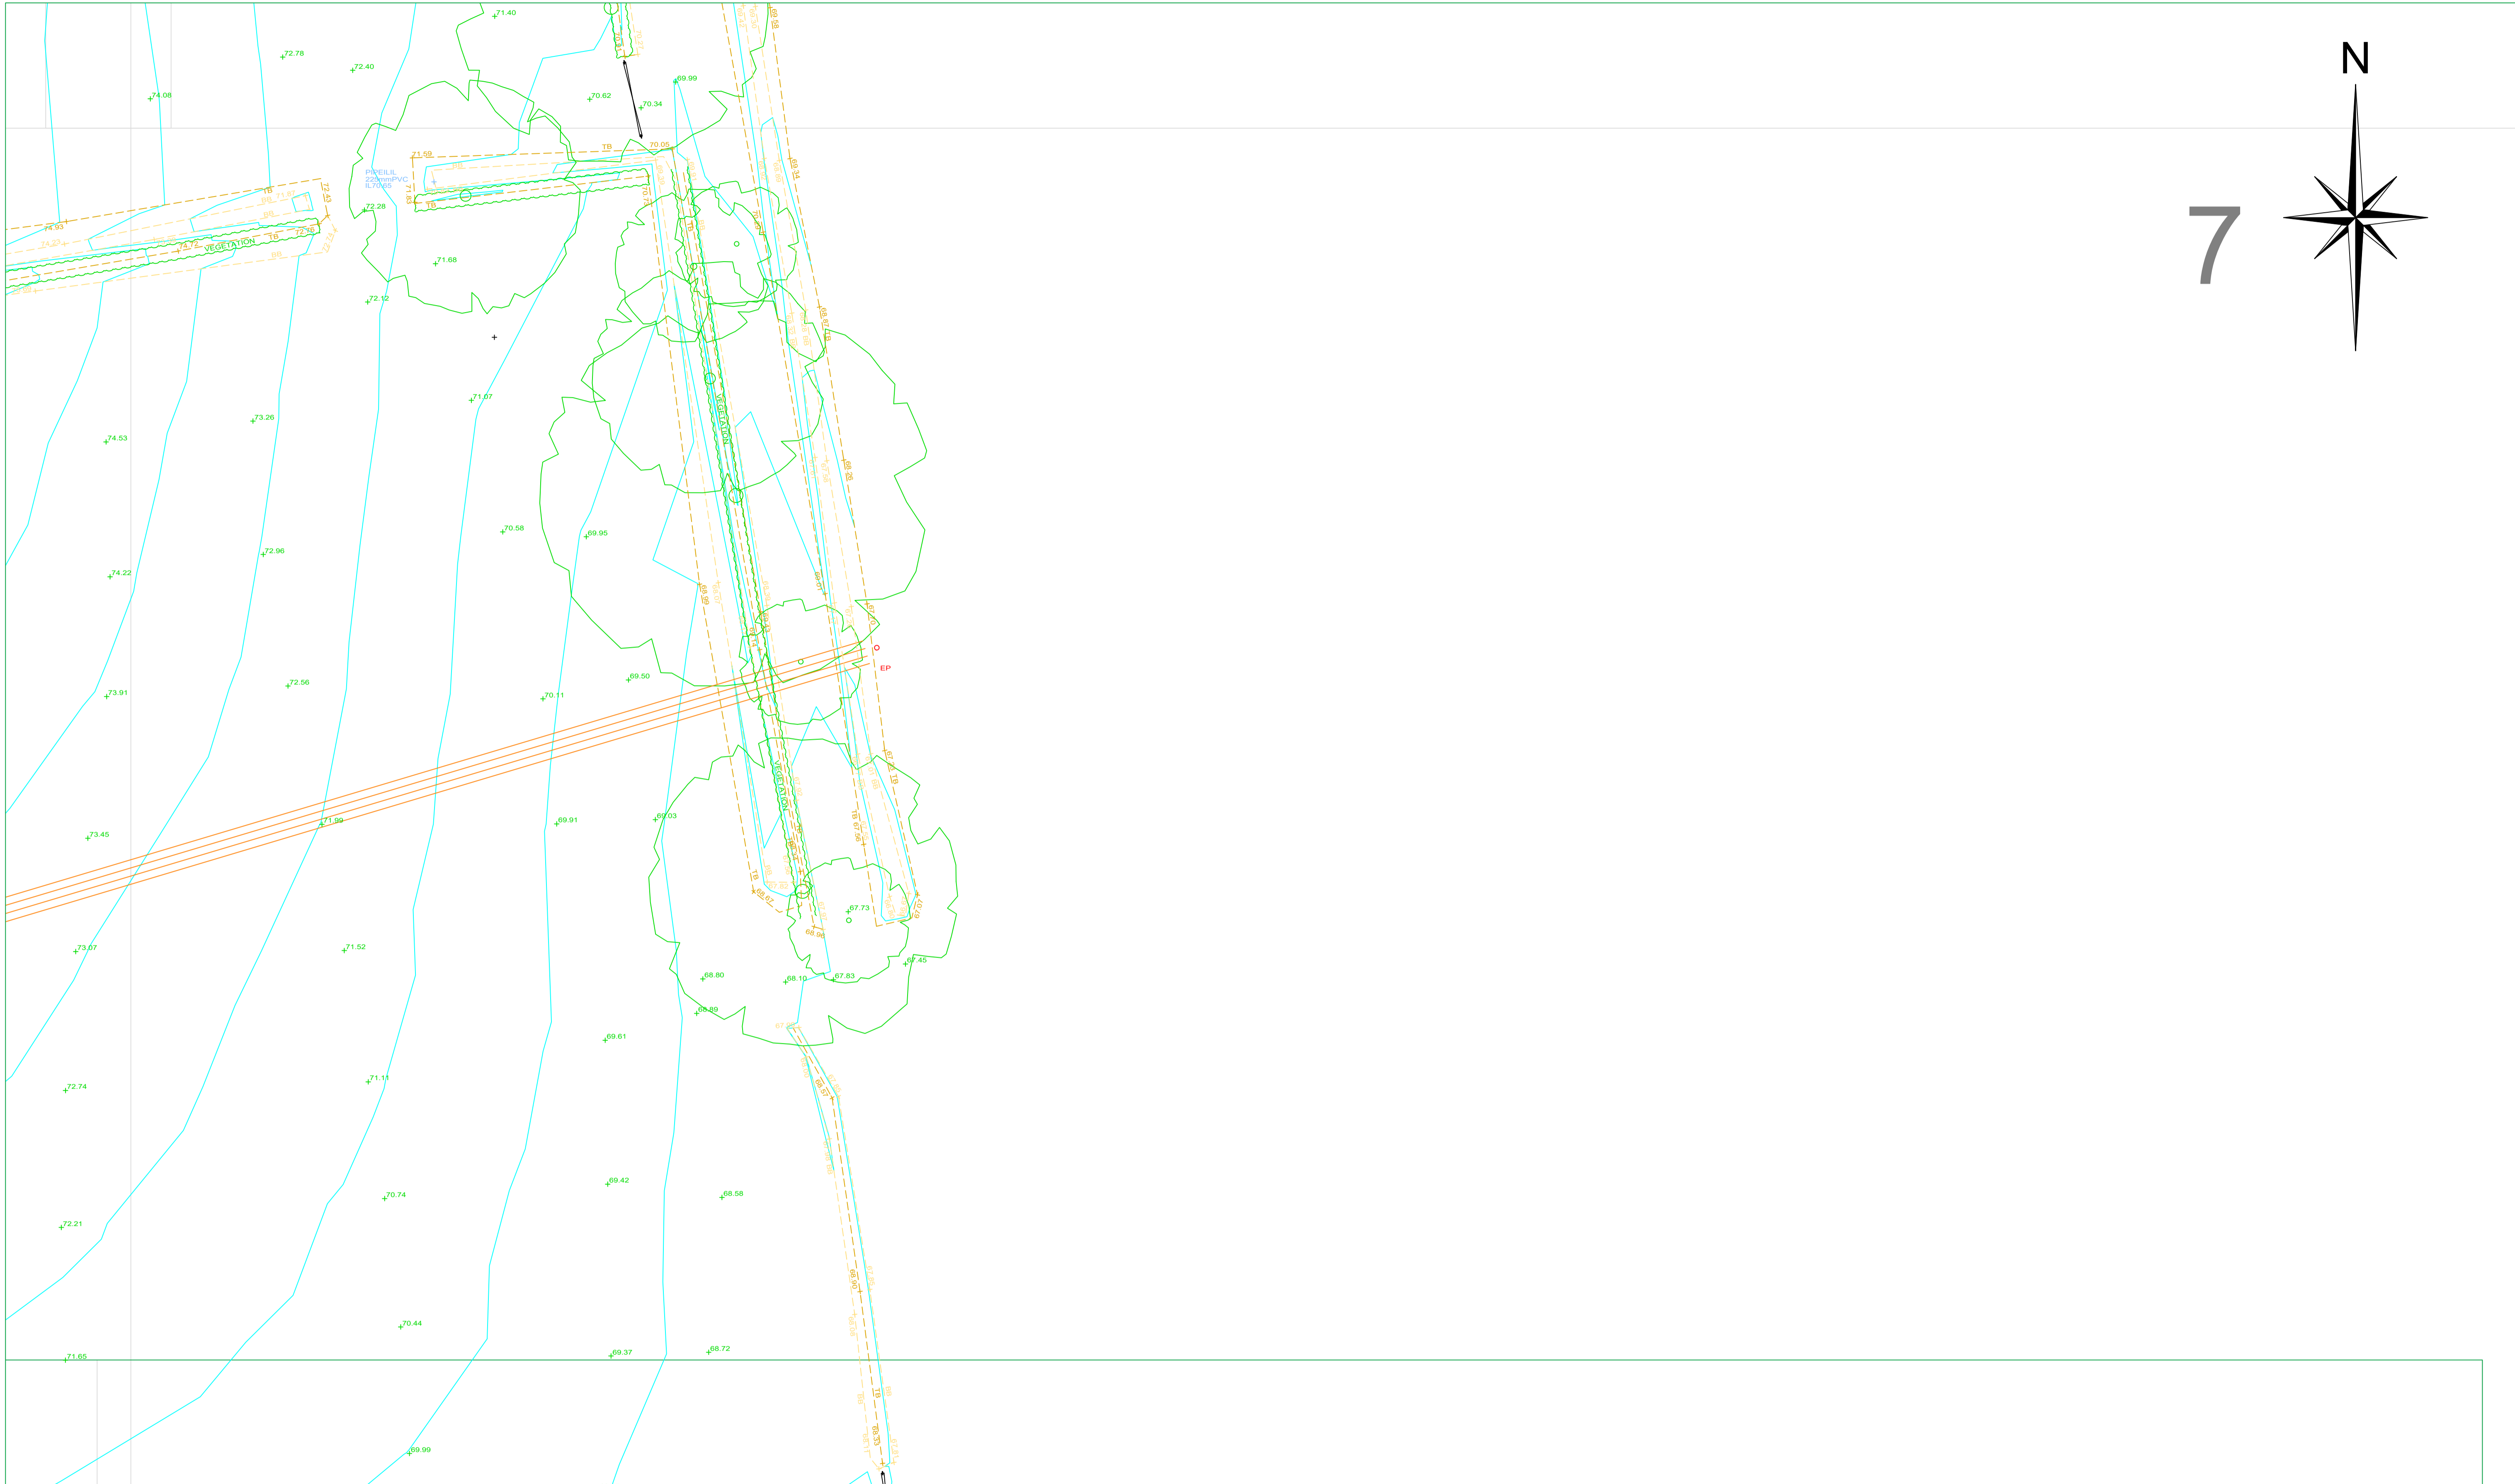

APEX SURVEYS

www.apexsurveys.ie
info@apexsurveys.ie
00353 1 691 0156

RURAL/NATURAL FEATURES :

- BUSH
- SAPLING
- TREE
- HEDGE
- TROUGH
- CATTLE GRID
- LINEWORK:**
- EMBANKMENT TOP
- DRAIN
- BREAKLINE
- BUILDING
- KERB BOTTOM
- WALL
- PATH/CHANGE SURFACE
- O/H EAD ELECTRICITY
- O/H EAD TELECOM

STREET FURNITURE :

- BOLLARDS
- SORE HOLE
- BUS STOP
- CRASH BARRIER
- ELECTRICITY POLE
- EARTHING ROD
- GATE
- GROUND LIGHT
- ILLUMINATED BOLLARD
- LAMP POST
- MARKER POST
- POST
- POST BOX
- ROADSIGN
- SIGN POST
- TELEPHONE BOX
- TELEPHONE POLE
- TRAFFIC LIGHT
- TRIAL PIT


SERVICES :

- AIR VALVE
- ARMSTRONG JUNCTION
- CABLE TV IC
- COVER LEVEL
- EIRCOM COVER
- EIRCOM JUNCTION BOX
- ELECTRICAL CABLE PIT
- ESAT COVER
- ESB COVER
- ESB JUNCTION BOX
- FIRE HYDRANT
- GULLY
- INSPECTION COVER
- MANHOLE
- SEPTIC TANK
- SLUICE VALVE
- STOPCOCK

SERVICES :

- SERVICE BOX (UNKNOWN)
- TRAFFIC COVER
- VENT
- WATER METER
- UNABLE TO LIFT
- LEVELS :**
- BED LEVEL
- EAVE LEVEL
- FLOOR LEVEL
- INVERT LEVEL
- ROAD LEVEL
- RIDGE LEVEL
- SOFFIT LEVEL
- SPOT LEVEL
- TOP OF FENCE LEVEL
- TOP OF WALL LEVEL
- WATER LEVEL
- SURVEY CONTROL STATION

SHEET LAYOUT :

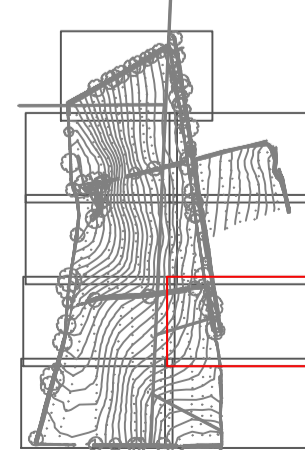

PLAN PRODUCED BY:

APEX SURVEYS

CONTACT INFORMATION:

Apex Surveys
Unit 78 Dunboyme Business Park
Dunboyme, Co. Meath, Ireland
www.apexsurveys.ie
info@apexsurveys.ie
00353 1 691 0156

CLIENT:

Cronin & Sutton Consulting

PROJECT:

Drumlark, Cavan Option 2

GRID SYSTEM: Irish Transverse Mercator
DATUM: Malin Head (OSGM15)
NOTES: Drawing Contains Scale Factor

REVISIONS:

No.	Date	Description
001	20/04/23	Original Drawing

SCALE : 1/200 A1

DRG No: 5690

SHEET: 7 of 1

DATE : 20/04/2023



DESCRIPTION : 2D Topographical

SURVEYED BY : Miguel Lopes

PROCESSED BY : Jason Pringle

CHECKED BY : Alan Brady

8

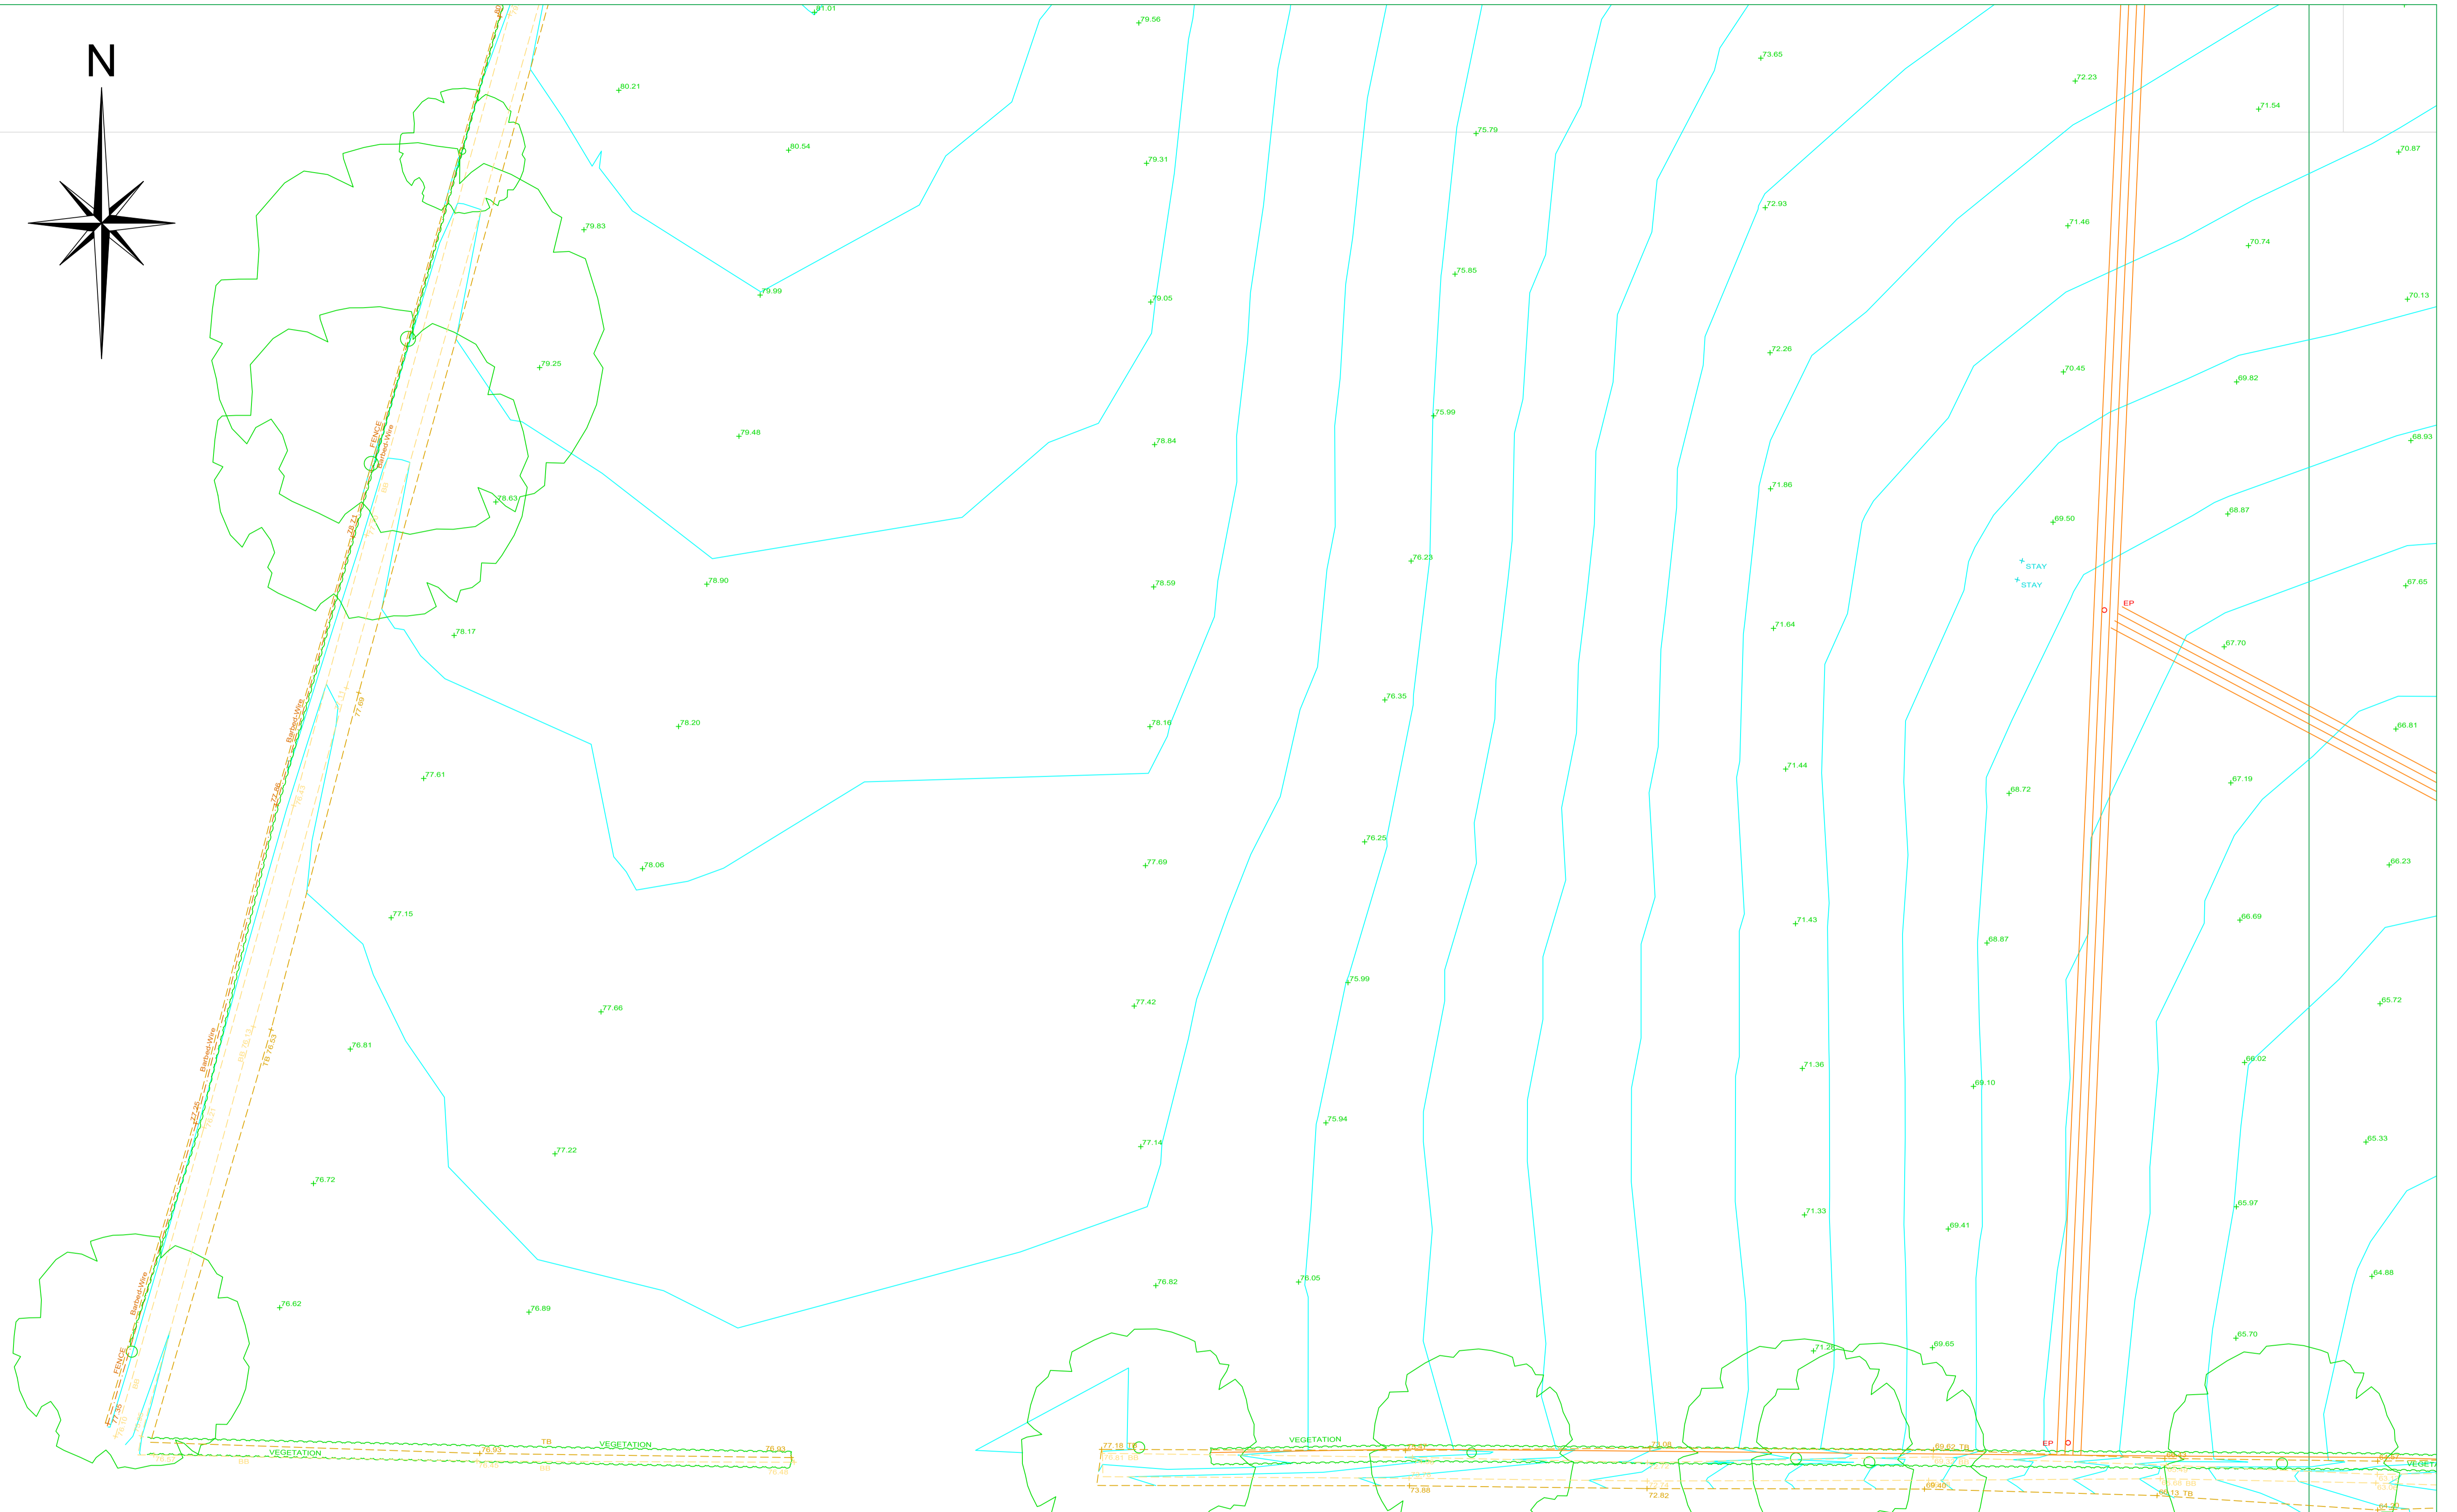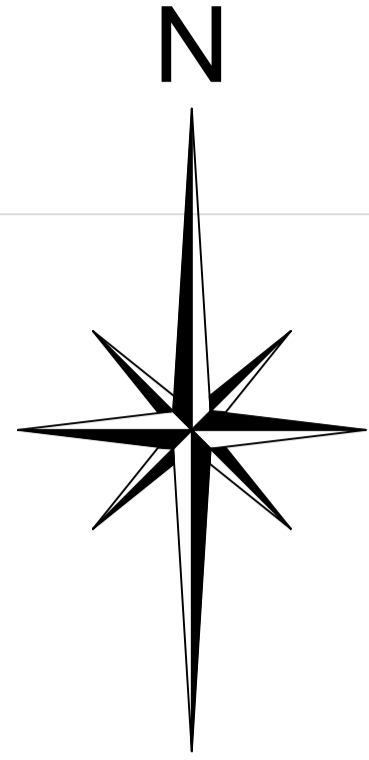

APEX SURVEYS

www.apexsurveys.ie
info@apexsurveys.ie
00353 1 691 0156

RURAL/NATURAL FEATURES :

- BUSH
- SAPLING
- TREE
- HEDGE
- TROUGH
- CATTLE GRID
- LINENWORK:**
- EMBANKMENT TOP
- DRAIN
- BREAKLINE
- BUILDING
- KERB BOTTOM
- WALL
- PATH/CHANGE SURFACE
- O'HEAD ELECTRICITY
- O'HEAD TELECOM

STREET FURNITURE :

- BOLLARDS
- SORE HOLE
- BUS STOP
- CRASH BARRIER
- ELECTRICITY POLE
- EARTHING ROD
- GATE
- GROUND LIGHT
- ILLUMINATED BOLLARD
- LAMP POST
- MARKER POST
- POST
- POST BOX
- ROADSIGN
- SIGN POST
- TELEPHONE BOX
- TELEPHONE POLE
- TRAFFIC LIGHT
- TRIAL PIT


SERVICES :

- AIR VALVE
- ARMSTRONG JUNCTION
- CABLE TV IC
- COVER LEVEL
- EIRCOM COVER
- EIRCOM JUNCTION BOX
- ELECTRICAL CABLE PIT
- ESAT COVER
- ESB COVER
- ESB JUNCTION BOX
- FIRE HYDRANT
- GAS VALVE
- GULLY
- INSPECTION COVER
- MANHOLE
- SEPTIC TANK
- SLUICE VALVE
- STOPCOCK

SERVICES :

- SERVICE BOX (UNKNOWN)
- TRAFFIC COVER
- VENT
- WATER METER
- UNABLE TO LIFT
- LEVELS :**
- BED LEVEL
- EAVE LEVEL
- FLOOR LEVEL
- INVERT LEVEL
- ROAD LEVEL
- RIDGE LEVEL
- SOFFIT LEVEL
- SPOT LEVEL
- TOP OF FENCE LEVEL
- TOP OF WALL LEVEL
- WATER LEVEL
- SURVEY CONTROL STATION

SHEET LAYOUT :

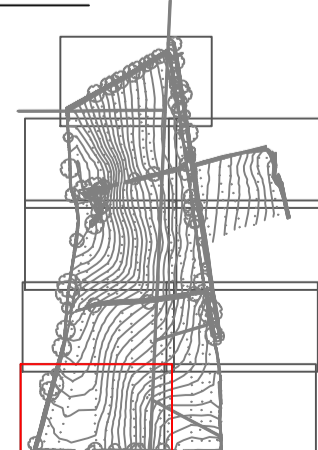

PLAN PRODUCED BY:

APEX SURVEYS

CONTACT INFORMATION:

Apex Surveys
Unit 78 Dunboyme Business Park
Dunboyme, Co. Meath, Ireland
www.apexsurveys.ie
info@apexsurveys.ie
00353 1 691 0156

CLIENT:

Cronin & Sutton Consulting


PROJECT:

Drumlark, Cavan Option 2


GRID SYSTEM: Irish Transverse Mercator		
DATUM: Malin Head (OSGM15)		
NOTES: Drawing Contains Scale Factor		
REVISIONS:		
No.	Date	Description
001	20/04/23	Original Drawing

SCALE :	1/200 A1
DRG No:	5690
SHEET:	8 of 1

DATE :	20/04/2023
DESCRIPTION :	2D Topographical
SURVEYED BY :	Miguel Lopes
PROCESSED BY :	Jason Pringle
CHECKED BY :	Alan Brady

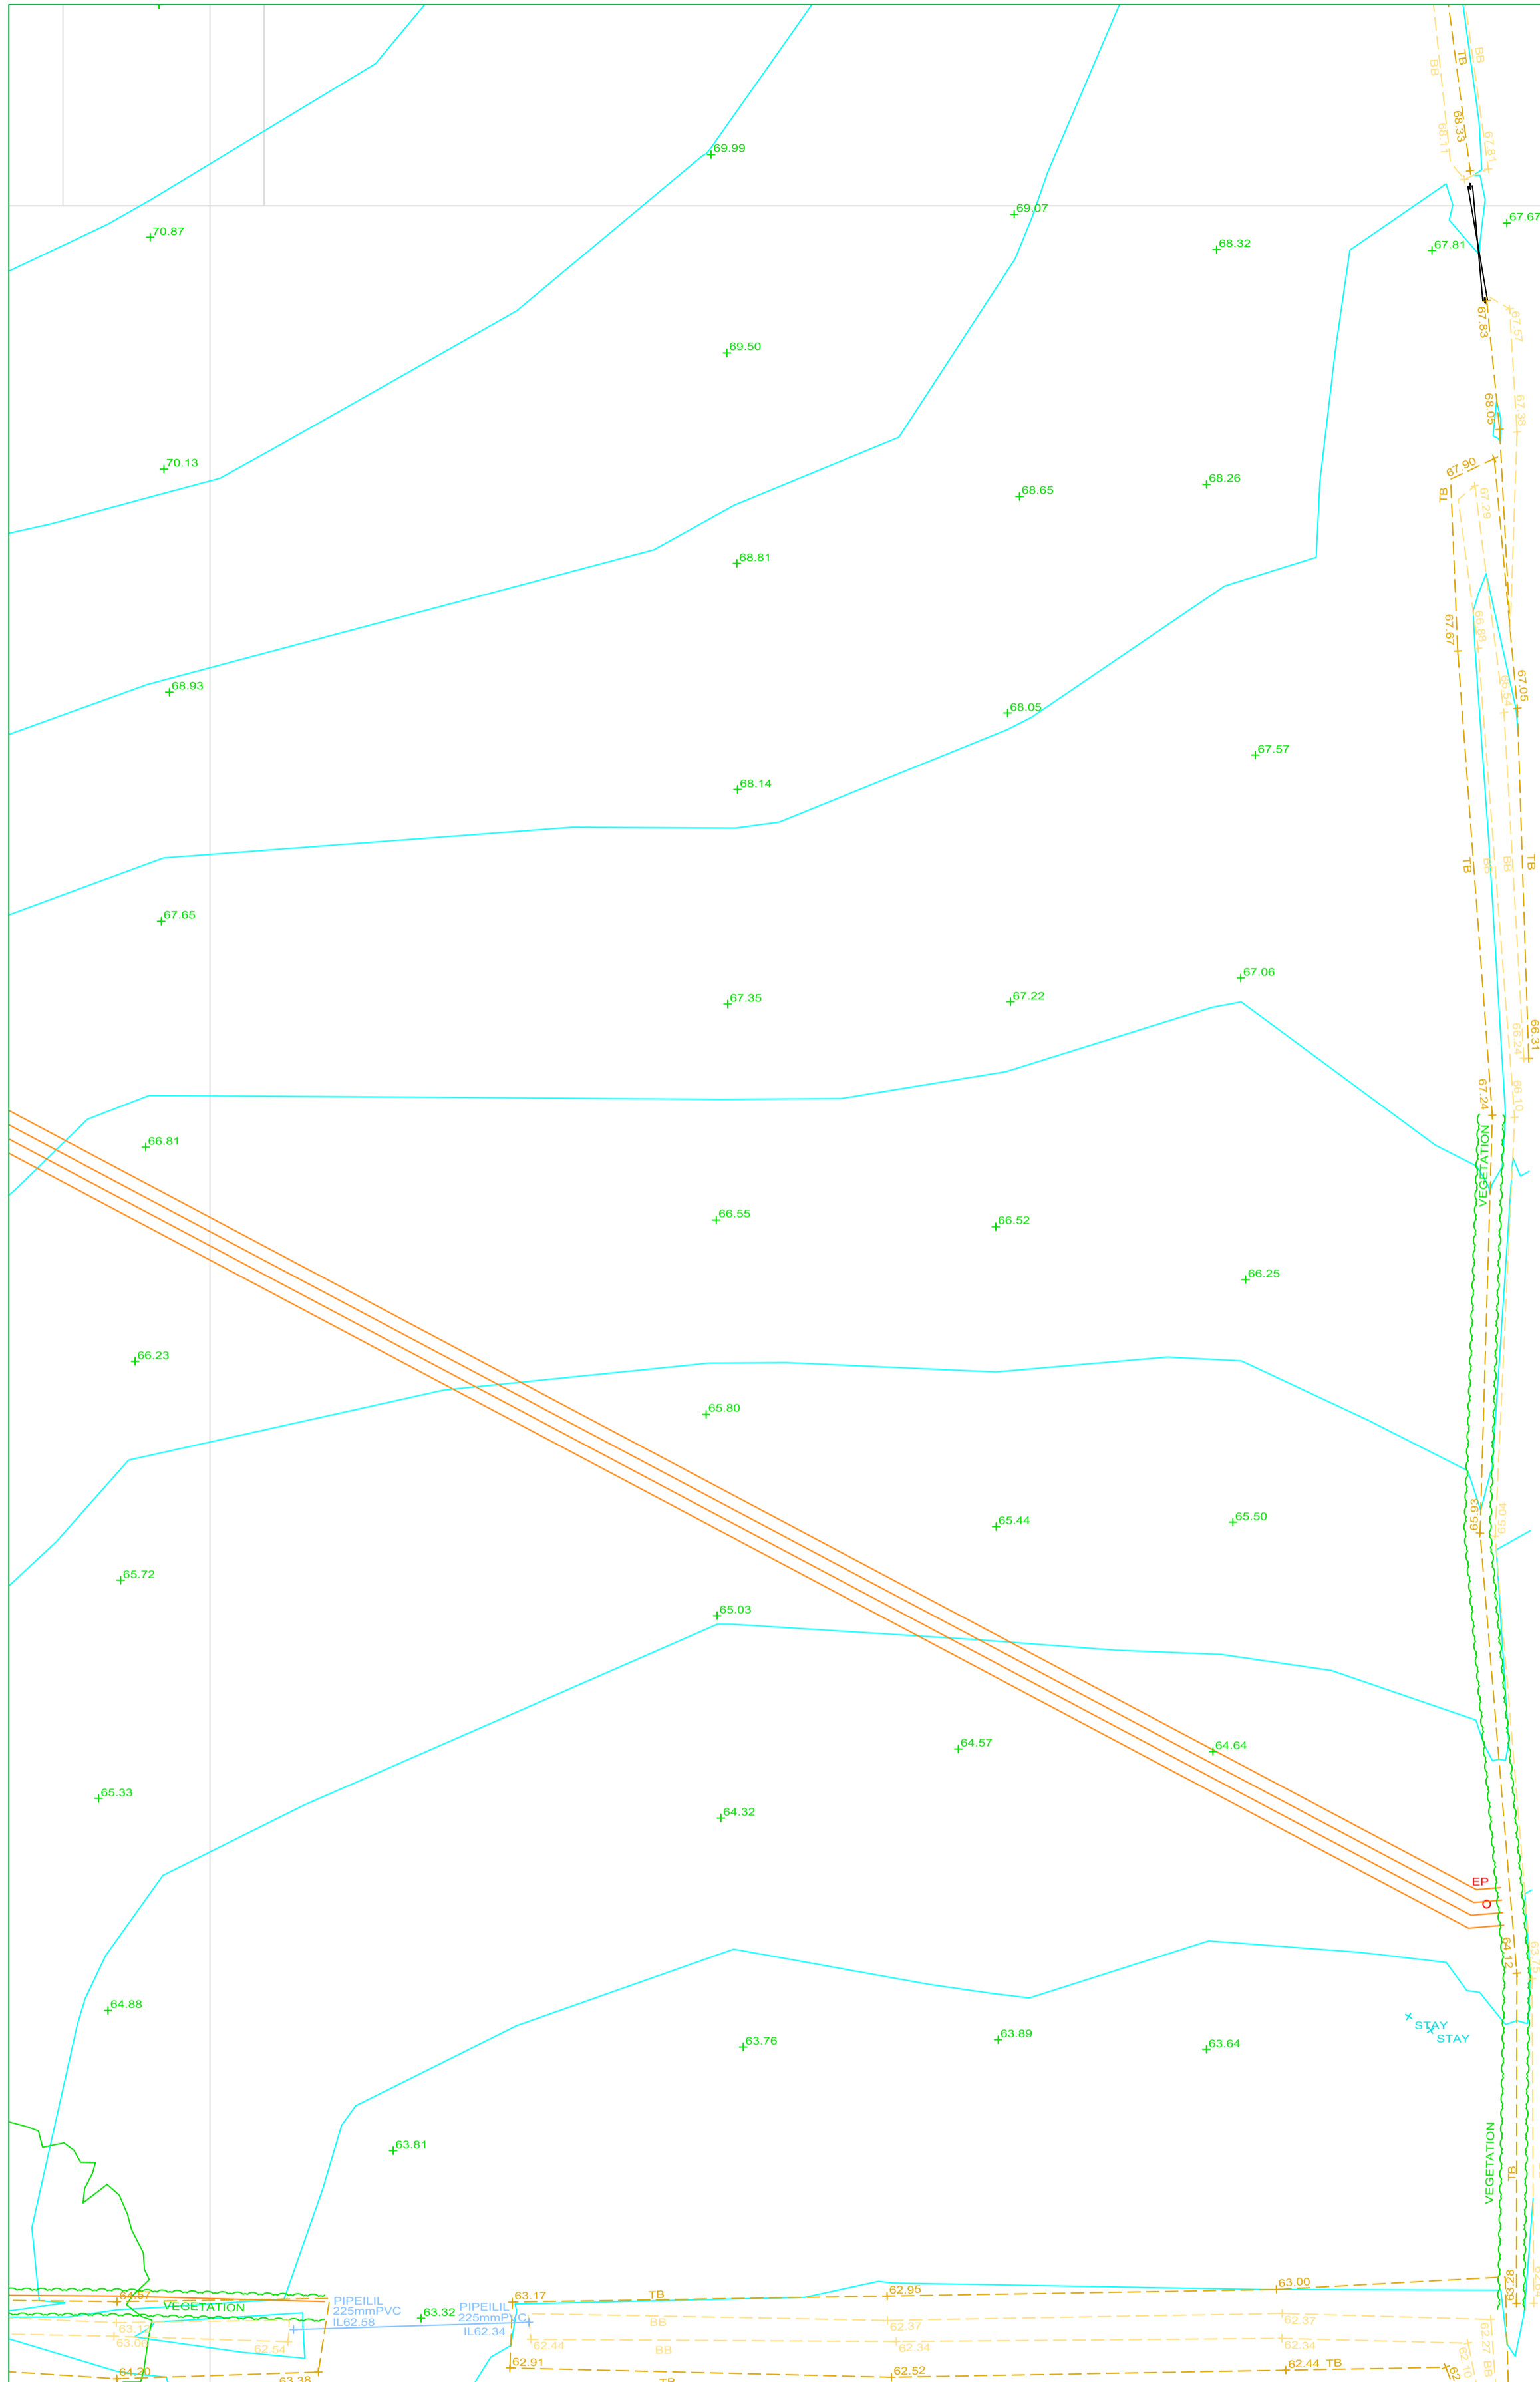

9

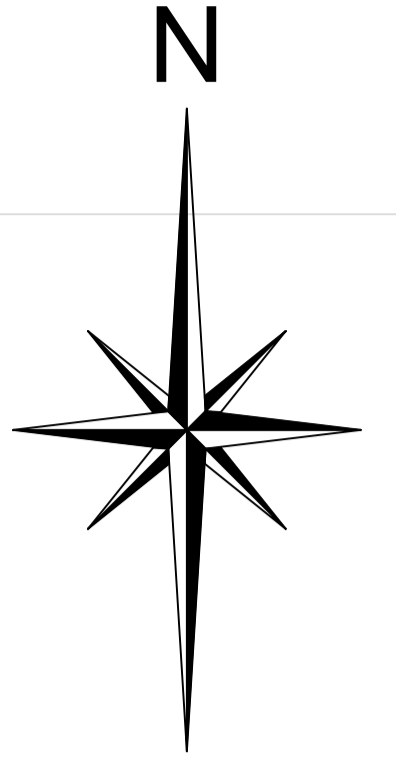

APEX SURVEYS

www.apexsurveys.ie
info@apexsurveys.ie
00353 1 691 0156

RURAL/NATURAL FEATURES :

- BUSH
- SAPLING
- TREE
- HEDGE
- TROUGH
- CATTLE GRID
- LINEWORK:**
- EMBANKMENT TOP
- DRAIN
- BREAKLINE
- BUILDING
- KERB BOTTOM
- WALL
- PATH/CHANGE SURFACE
- O'HEAD ELECTRICITY
- O'HEAD TELECOM

STREET FURNITURE :

- BOLLARDS
- SORE HOLE
- BUS STOP
- CRASH BARRIER
- ELECTRICITY POLE
- EARTHING ROD
- GATE
- GROUND LIGHT
- ILLUMINATED BOLLARD
- LAMP POST
- MARKER POST
- POST
- POST BOX
- ROADSIGN
- SIGN POST
- TELEPHONE BOX
- TELEPHONE POLE
- TRAFFIC LIGHT
- TRIAL PIT


SERVICES :

- AIR VALVE
- ARMSTRONG JUNCTION
- CABLE TV IC
- COVER LEVEL
- EIRCOM COVER
- EIRCOM JUNCTION BOX
- ELECTRICAL CABLE PIT
- ESAT COVER
- ESB COVER
- ESB JUNCTION BOX
- FIRE HYDRANT
- GAS VALVE
- GULLY
- INSPECTION COVER
- MANHOLE
- SEPTIC TANK
- SLUICE VALVE
- STOPCOCK

SERVICES :

- SERVICE BOX (UNKNOWN)
- TRAFFIC COVER
- VENT
- WATER METER
- UNABLE TO LIFT
- LEVELS :**
- BED LEVEL
- EAVE LEVEL
- FLOOR LEVEL
- INVERT LEVEL
- ROAD LEVEL
- RIDGE LEVEL
- SOFFIT LEVEL
- SPOT LEVEL
- TOP OF FENCE LEVEL
- TOP OF WALL LEVEL
- WATER LEVEL
- SURVEY CONTROL STATION

SHEET LAYOUT :

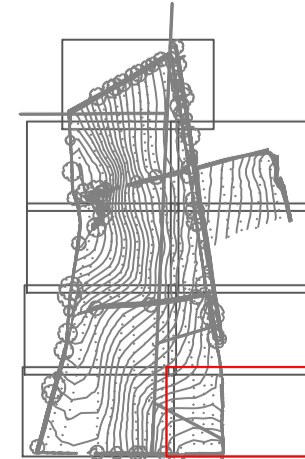

PLAN PRODUCED BY:

APEX SURVEYS

CONTACT INFORMATION:

Apex Surveys
Unit 78 Dunboyme Business Park
Dunboyme, Co. Meath, Ireland
www.apexsurveys.ie
info@apexsurveys.ie
00353 1 691 0156

CLIENT:

Cronin & Sutton Consulting

PROJECT:

Drumlark, Cavan Option 2

GRID SYSTEM: Irish Transverse Mercator
DATUM: Malin Head (OSGM15)
NOTES: Drawing Contains Scale Factor

REVISIONS:

No.	Date	Description
001	20/04/23	Original Drawing

SCALE : 1/200 A1

DATE : 20/04/2023

DRG No: 5690

DESCRIPTION : 2D Topographical

SURVEYED BY : Miguel Lopes

SHEET: 9 of 1

PROCESSED BY : Jason Pringle

CHECKED BY : Alan Brady