
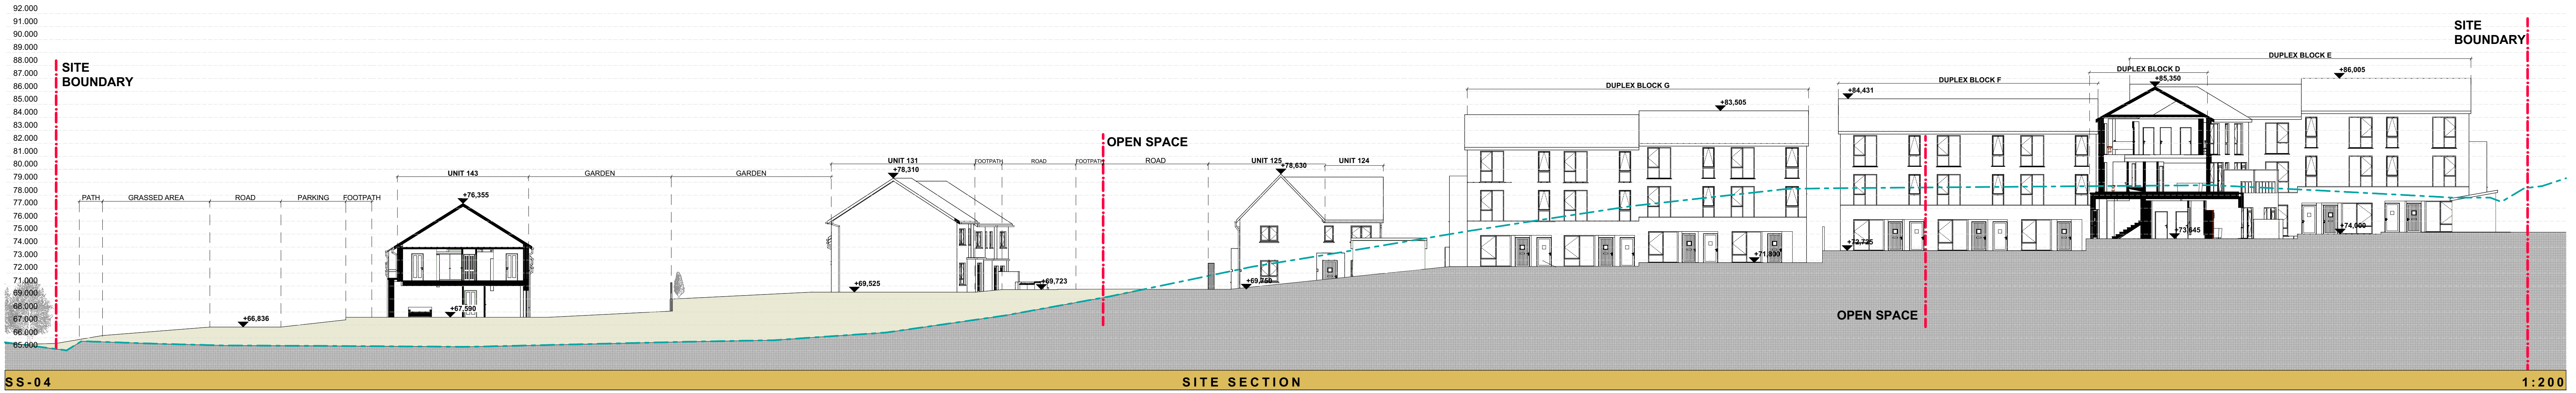
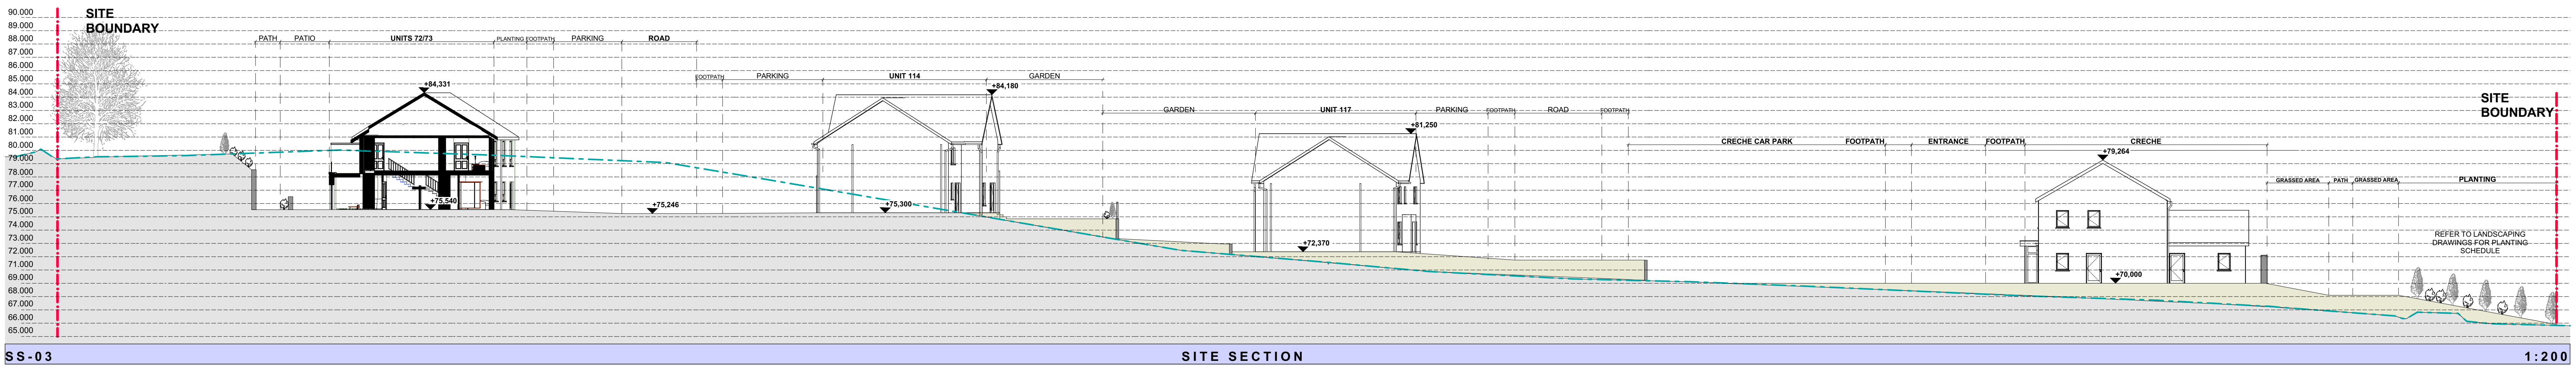
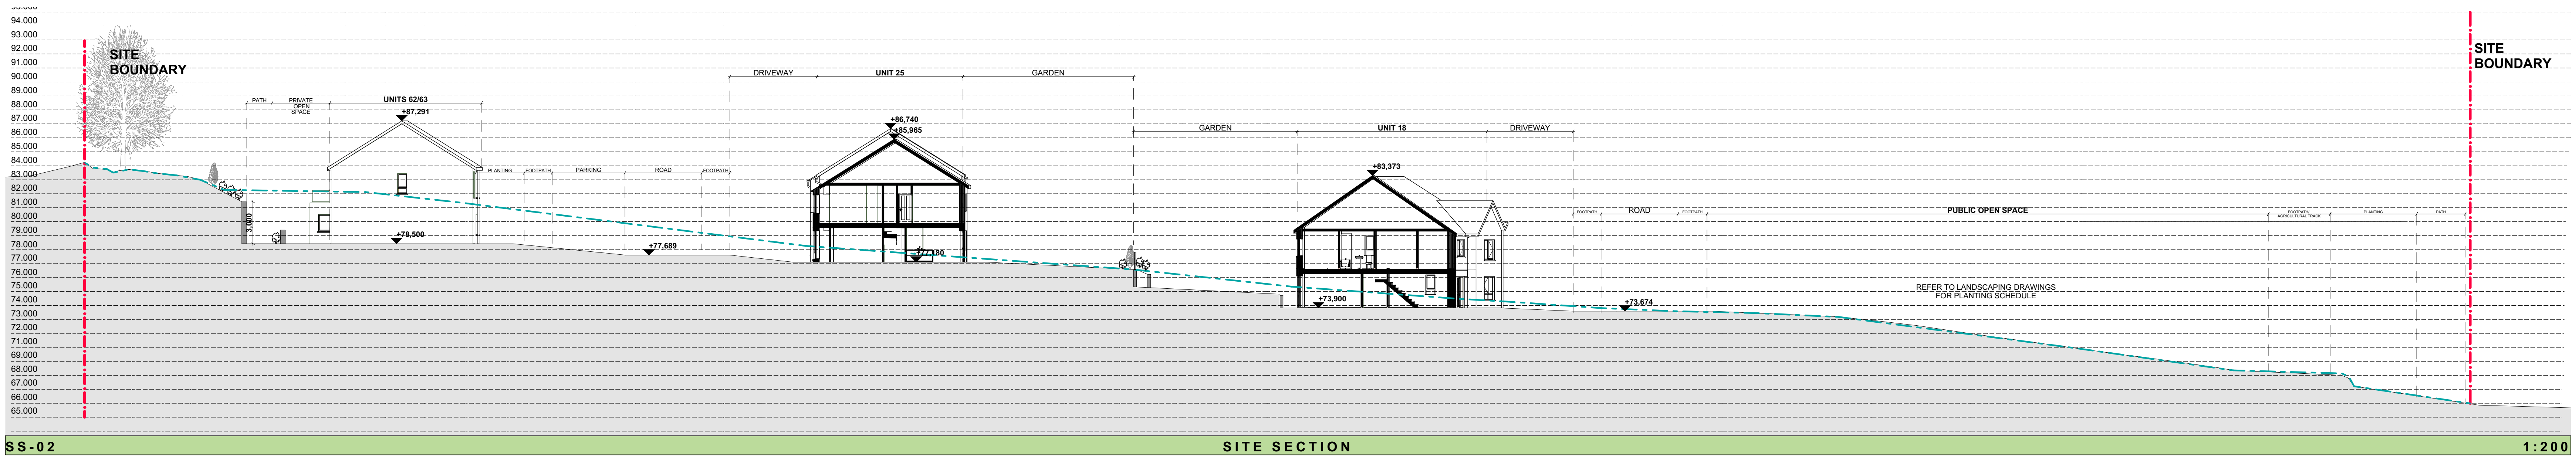
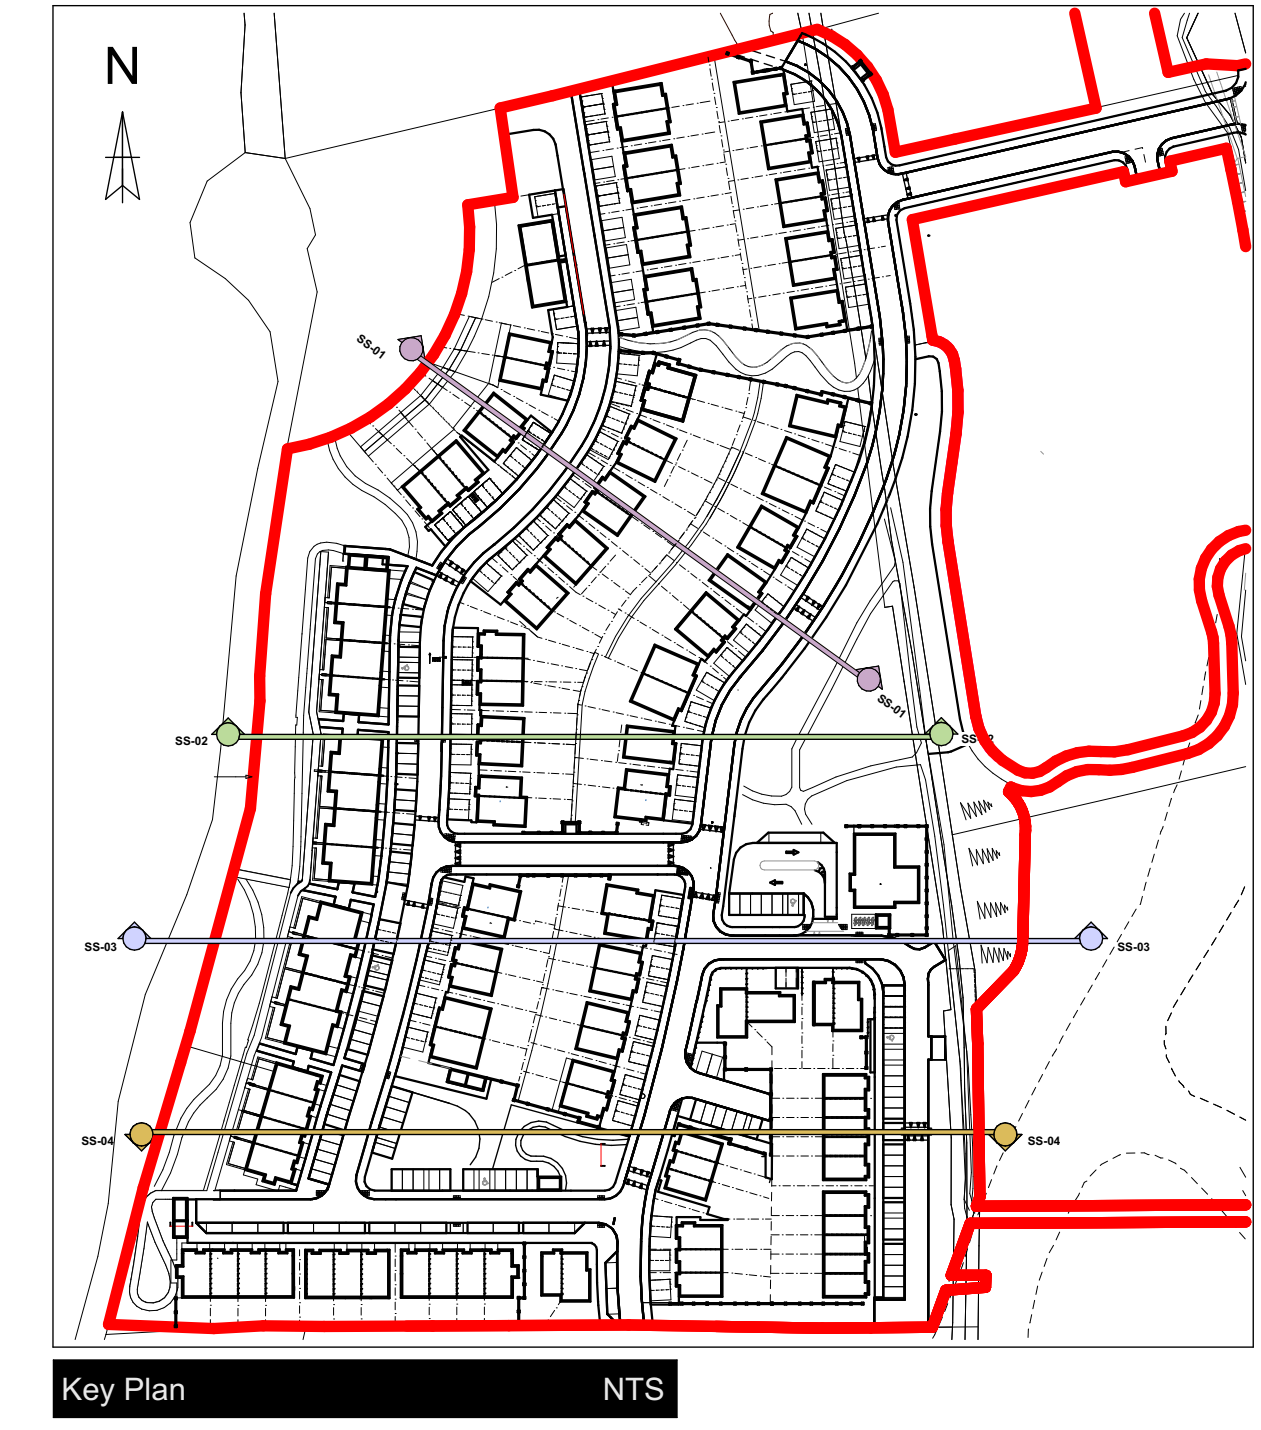


**LEGEND**

EXISTING GROUND LINE 

EARTH ON SITE TO BE BUILT UP 

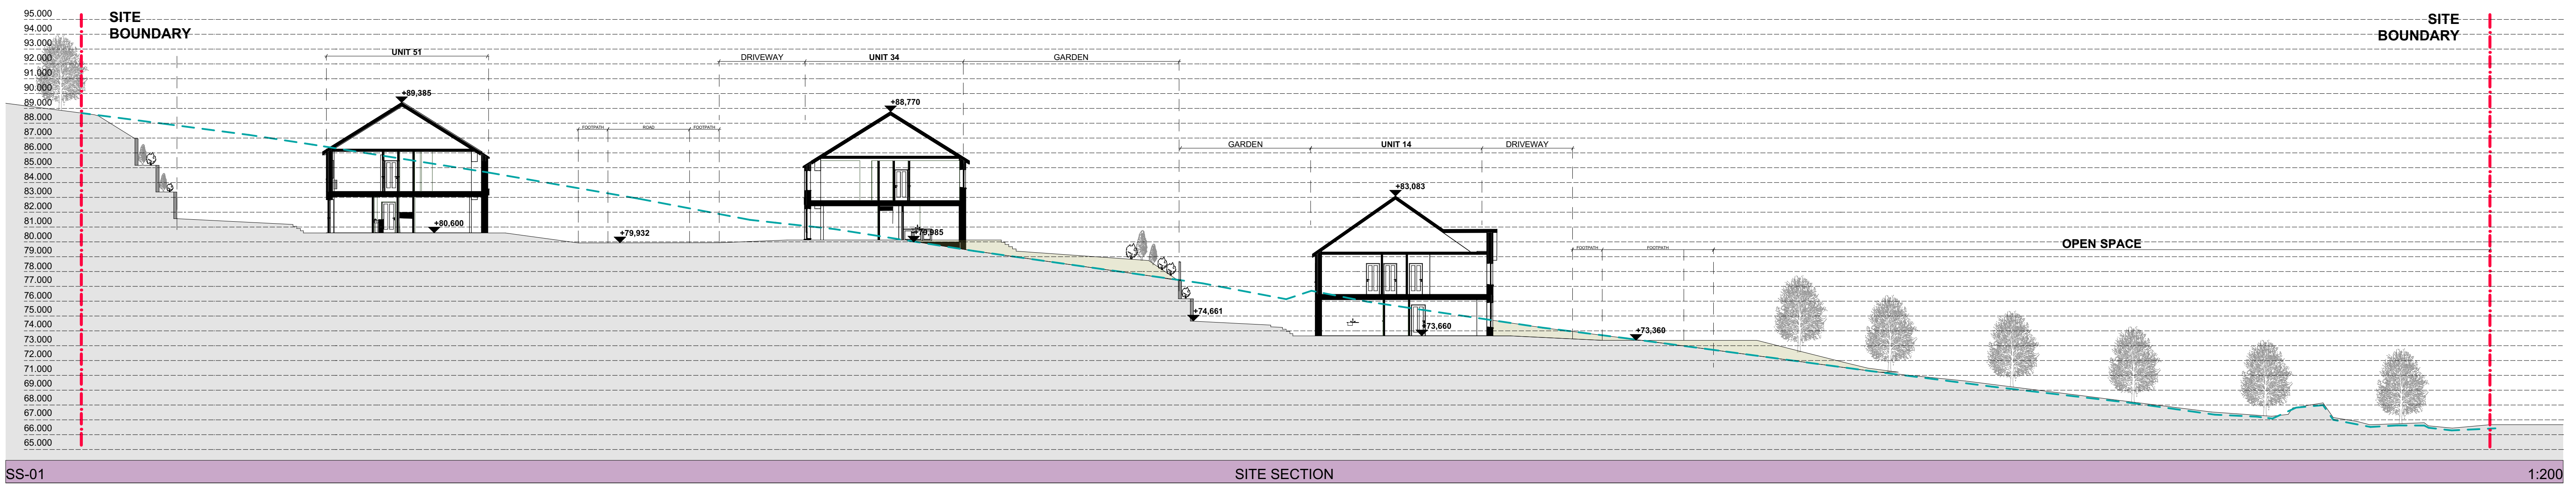

**PLANNING ONLY**

ISSUE	DATE	DESCRIPTION	APPROVED
01	20/02/2024	ISSUED FOR STAGE 4 LRD APPLICATION	MF

**Michael Fitzpatrick ARCHITECTS**

©MICHAEL FITZPATRICK ARCHITECTS LIMITED  
COPYRIGHT RESERVED

**PROJECT DETAILS**  
Proposed development at Drumlark, Cavan, Co. Cavan for Drumlark Investments Ltd  
PLANNING DRAWINGS - SITE SECTIONS

Document Name:  
Project No. 23001-BCD-MFA-00-ZZ-DR-A-507  
Project Operator: MFA  
Volume/Level: DR-A-507  
Scale: P-01  
As indicated: S. Finnegan  
Checked by: M. Fitzpatrick  
Date: 23/02/2024  
12:40

Main Street, Drumlark, Co. Cavan  
www.michaelfitzpatrick.ie  
info@michaelfitzpatrick.ie  
t: 047 4302800