



Copyright: All Rights Reserved.
 This work is copyright and cannot be re-produced or copied in any form or by any means (graphic, electronic or mechanical including photocopying) without the written permission of the originator. Any license, express or implied, to use this document for any purpose whatsoever is restricted to the terms of the agreement or contract agreed between the originator and the instructing party.
 Unless otherwise stated all dimensions are in millimeters. Where dimensions are not given, drawings must not be scaled and the matter must be referred to the Landscape Architect. If the drawing includes conflicting details/dimensions the matter must be referred to the Landscape Architect. All dimensions must be checked on site. The Landscape Architect must be informed, by the Contractor, of any discrepancies before work proceeds.
 THIS DRAWING IS TO BE READ IN CONJUNCTION WITH RELEVANT CONSULTANT'S DRAWINGS.

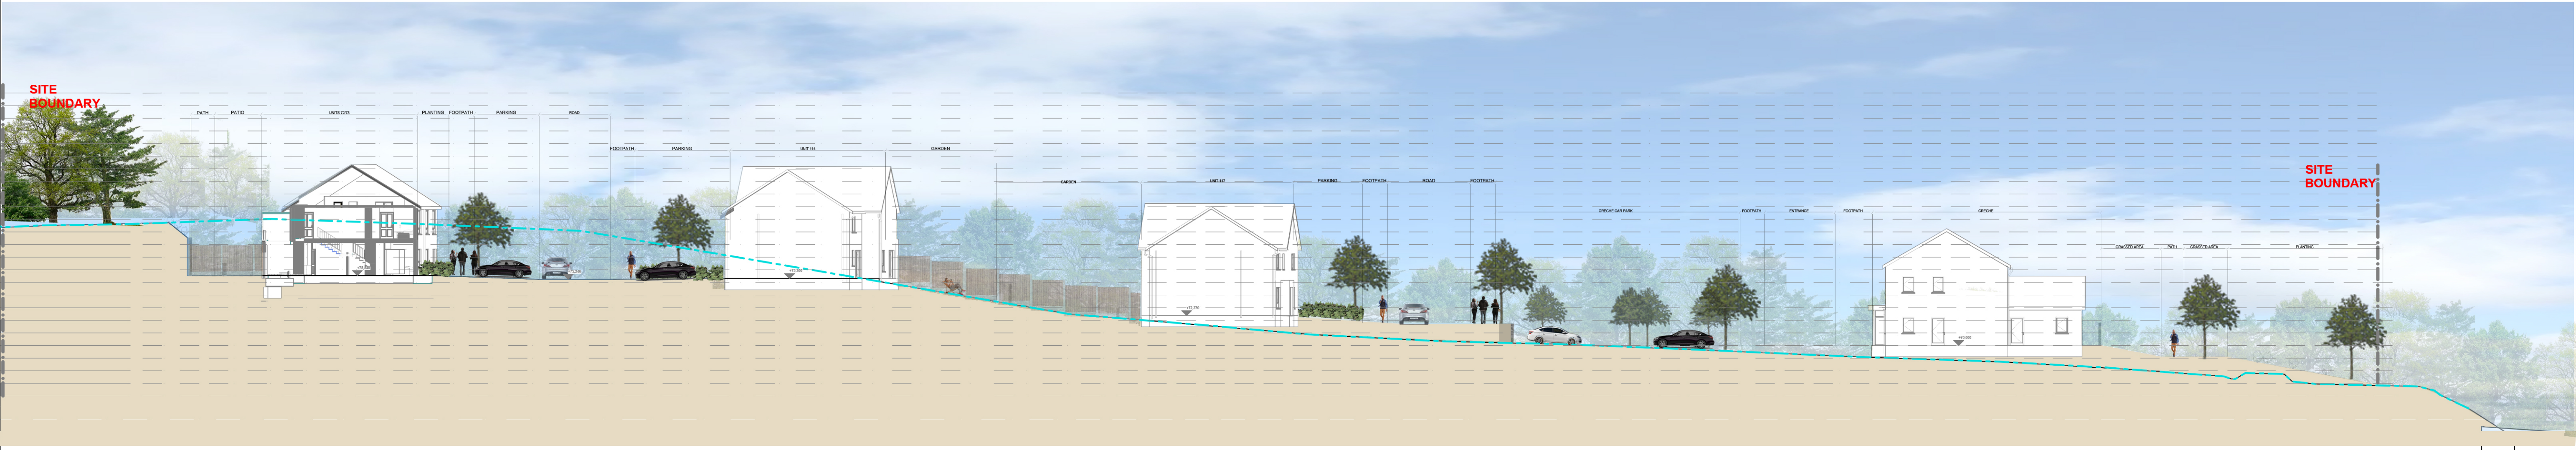


03 | SITE SECTION
SECTION

1:250

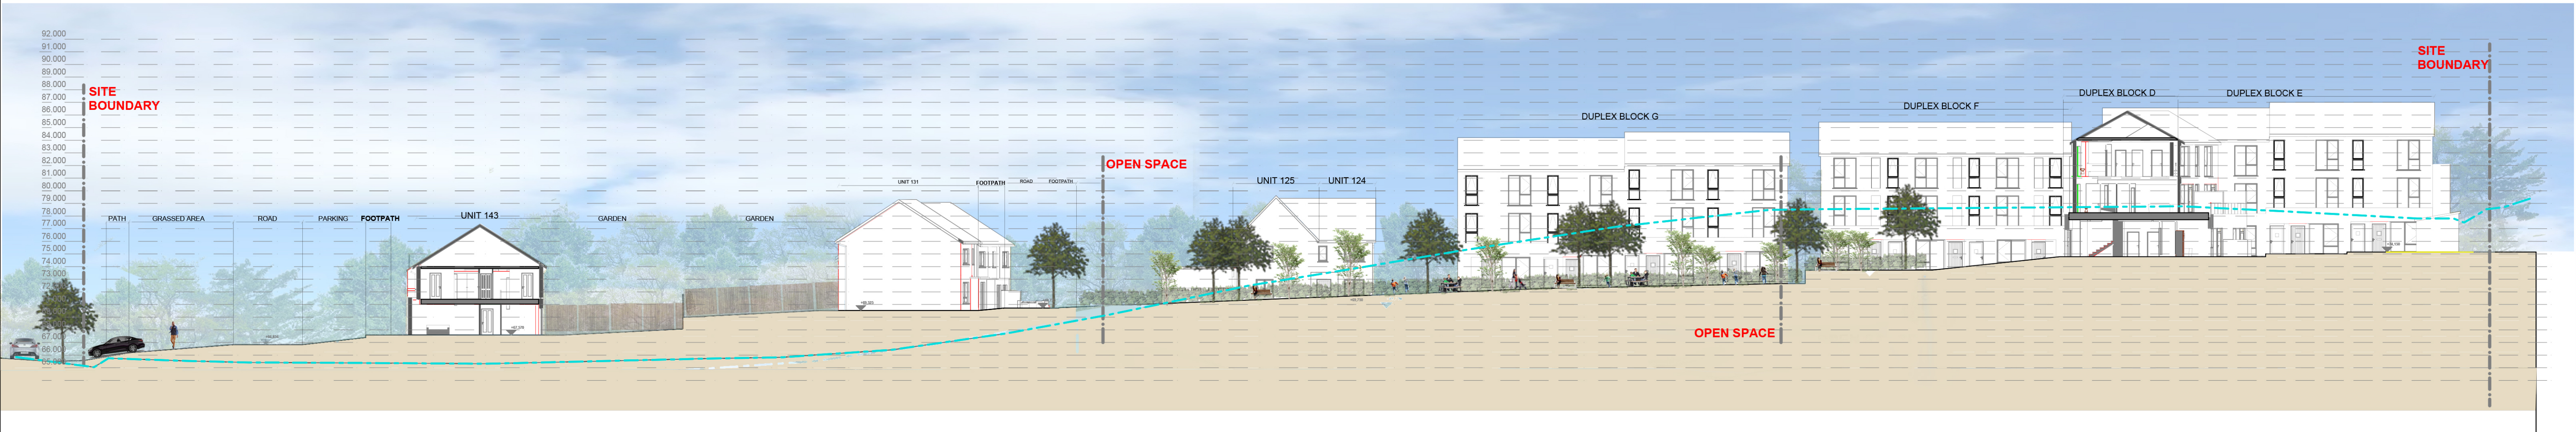

04 | SITE SECTION
SECTION

1:200

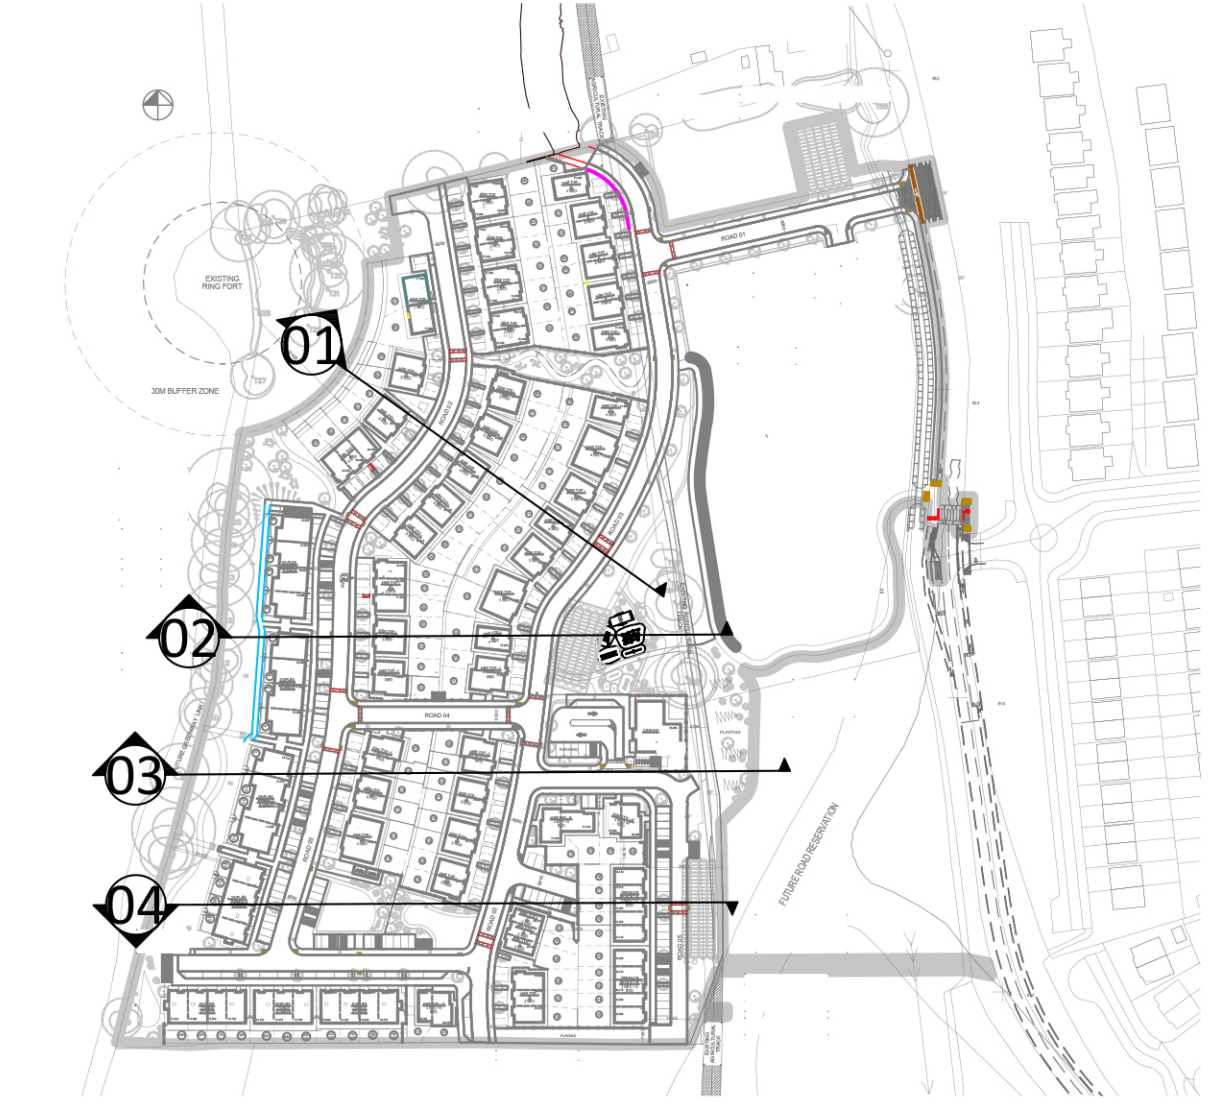

00 | LOCATION PLAN
Plan

NTS



ISSUE FOR PLANNING	Revision Notes	CT / AB	21/02/24	00
By / Chk	Date	Rev		
Status: PLANNING				



Hawarden House, 163 Upper Newtownards Road, Belfast, BT4 3HZ
 T: +44 (0) 28 9029 8020 E: info@parkhood.com parkhood.com

Client: Drumlark Investments Ltd

Project: Proposed Development at Drumlark Co Cavan

Title: Landscape Sections

Job No: 7965 | Scale@A1 1:200 | Date: February 2024

Drawing Number
7965-L-2802

Revision
00